


ARGYLE FOREST SUBDIVISION

REVISIONS	
08-16-04	10-15-04 CB ADDED
12-02-04	18" STORM REROUTE
01-10-05 & 03-07-05	12-02-04 STORM SYSTEM RESIZED
03-24-05	COUNTY REVISIONS
	COUNTY REVISIONS

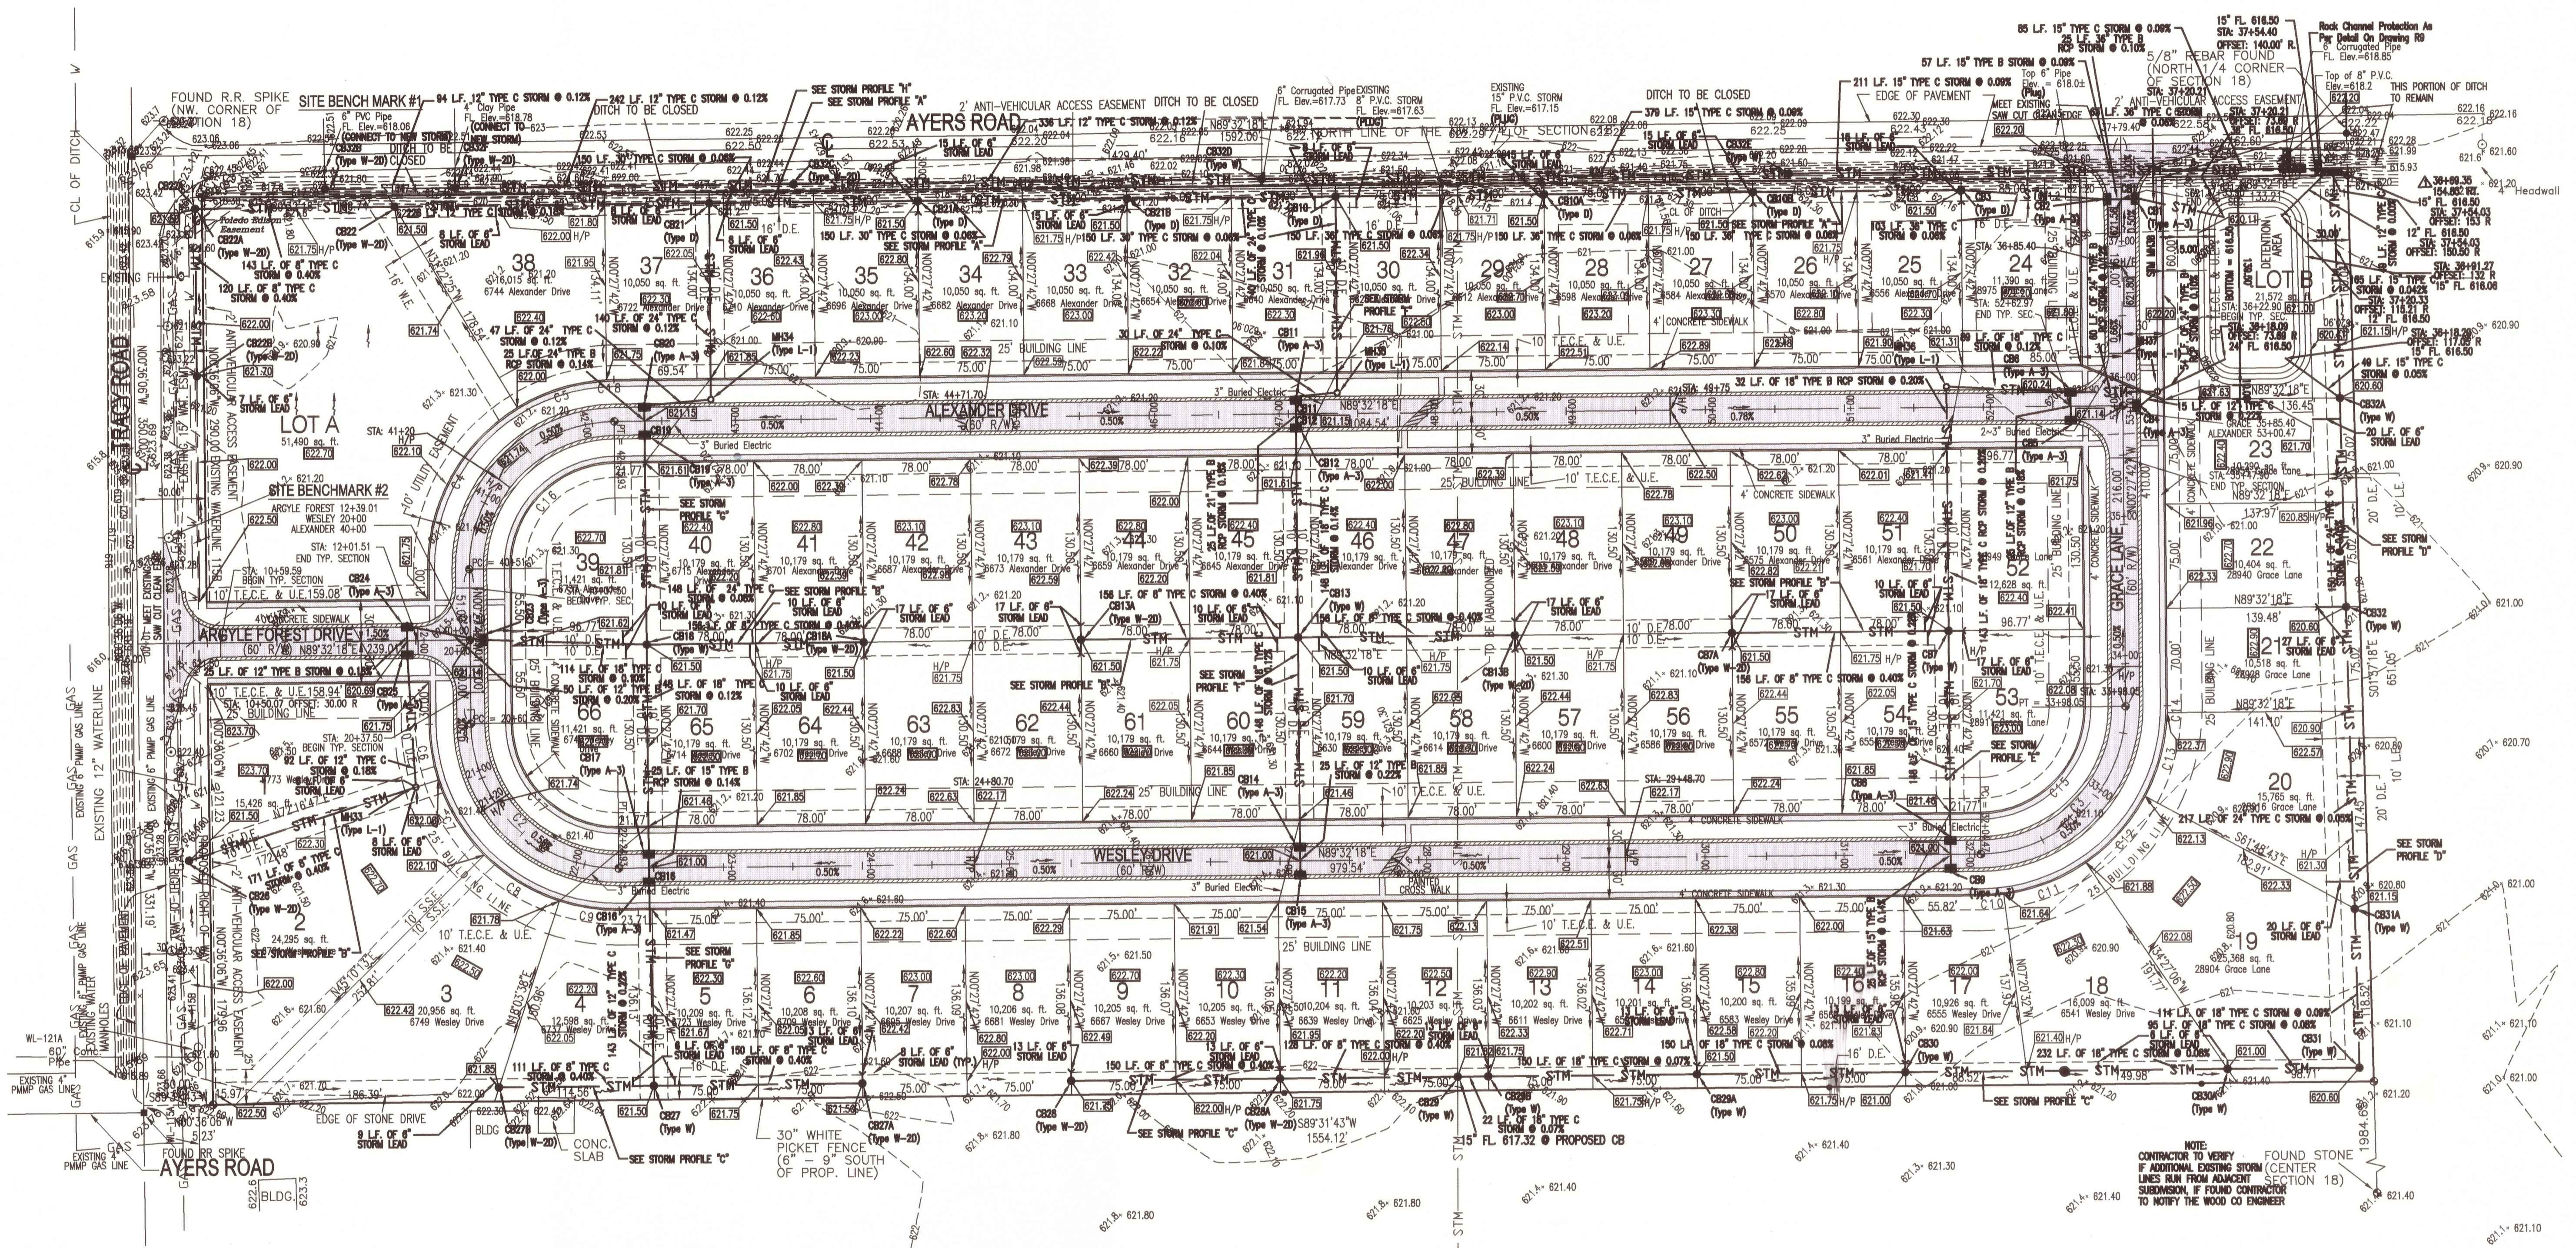

DEVELOPER
ROMANKO DEVELOPMENT COMPANY, LTD.
P.O. BOX 438
SYCAMORE, OHIO 44882
PHN. 419-927-9712

NOTE: ALL PIPE UNDER ROADWAY SHALL BE RCP WITH TYPE B BACKFILL.
(SEE DRAWING R1 FOR QUANTITIES.)


NOTE: EACH LOT TO BE PROVIDED WITH A 6" STORM SEWER LEAD AS SHOWN.
ELEVATIONS OF ENDS OF STORM LEADS SHALL BE HIGHER THAN THE TOP OF
NEAREST MAINLINE STORM SEWER.

GRADE LEGEND

XXXXXX	LOT GRADE
XXXXXX	PROPOSED GRADE
• 621.40	EXISTING GRADE

Luifs Consulting, L.L.C.
16701 County Road Z, Napoleon, Ohio 43545
(419) 762-5128

ARGYLE FOREST GRADE PLAN
TRACY & AYERS
LAKE TWP., WOOD COUNTY, OHIO
ROMANKO

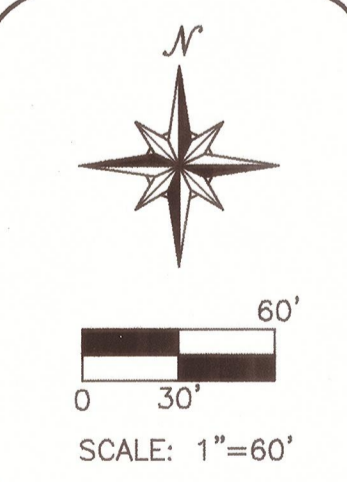

SCALE:	1" = 60'
DATE:	JULY 2004
DRAWN BY:	PCW/CEL
PROJECT #	20041044
SHEET	R2

SITE GRADING PLAN