
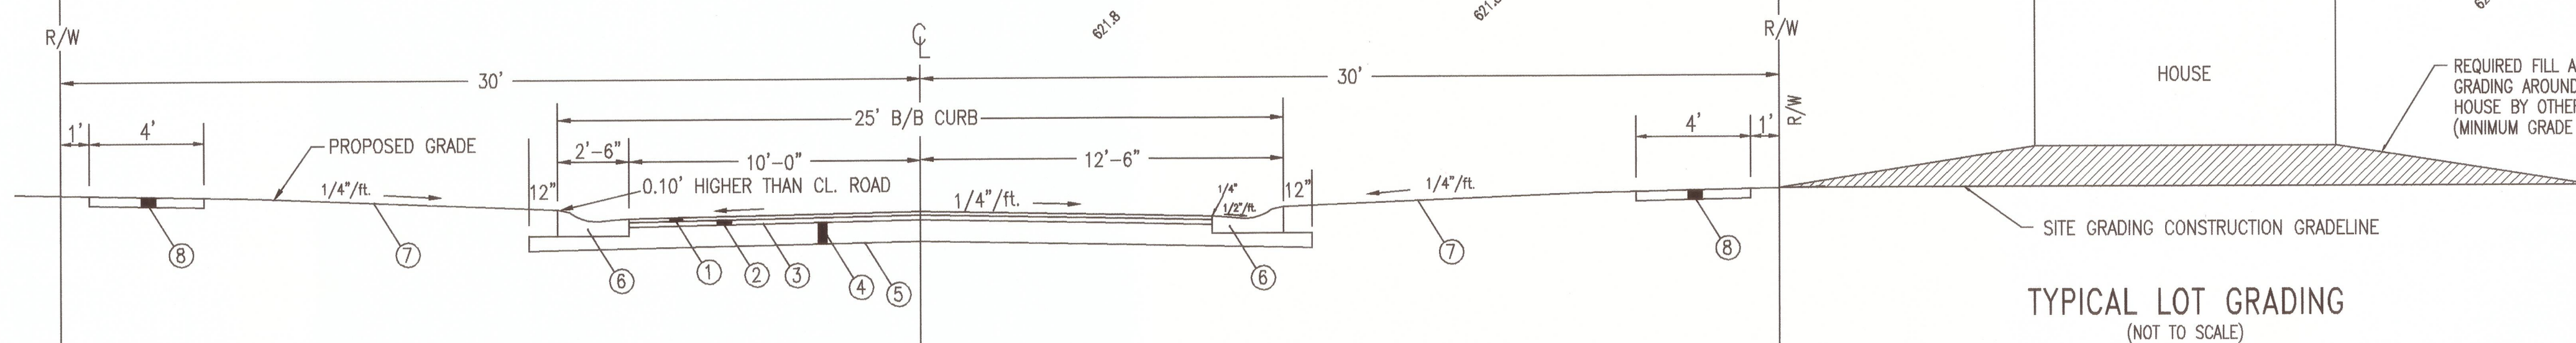


ARGYLE FOREST SUBDIVISION

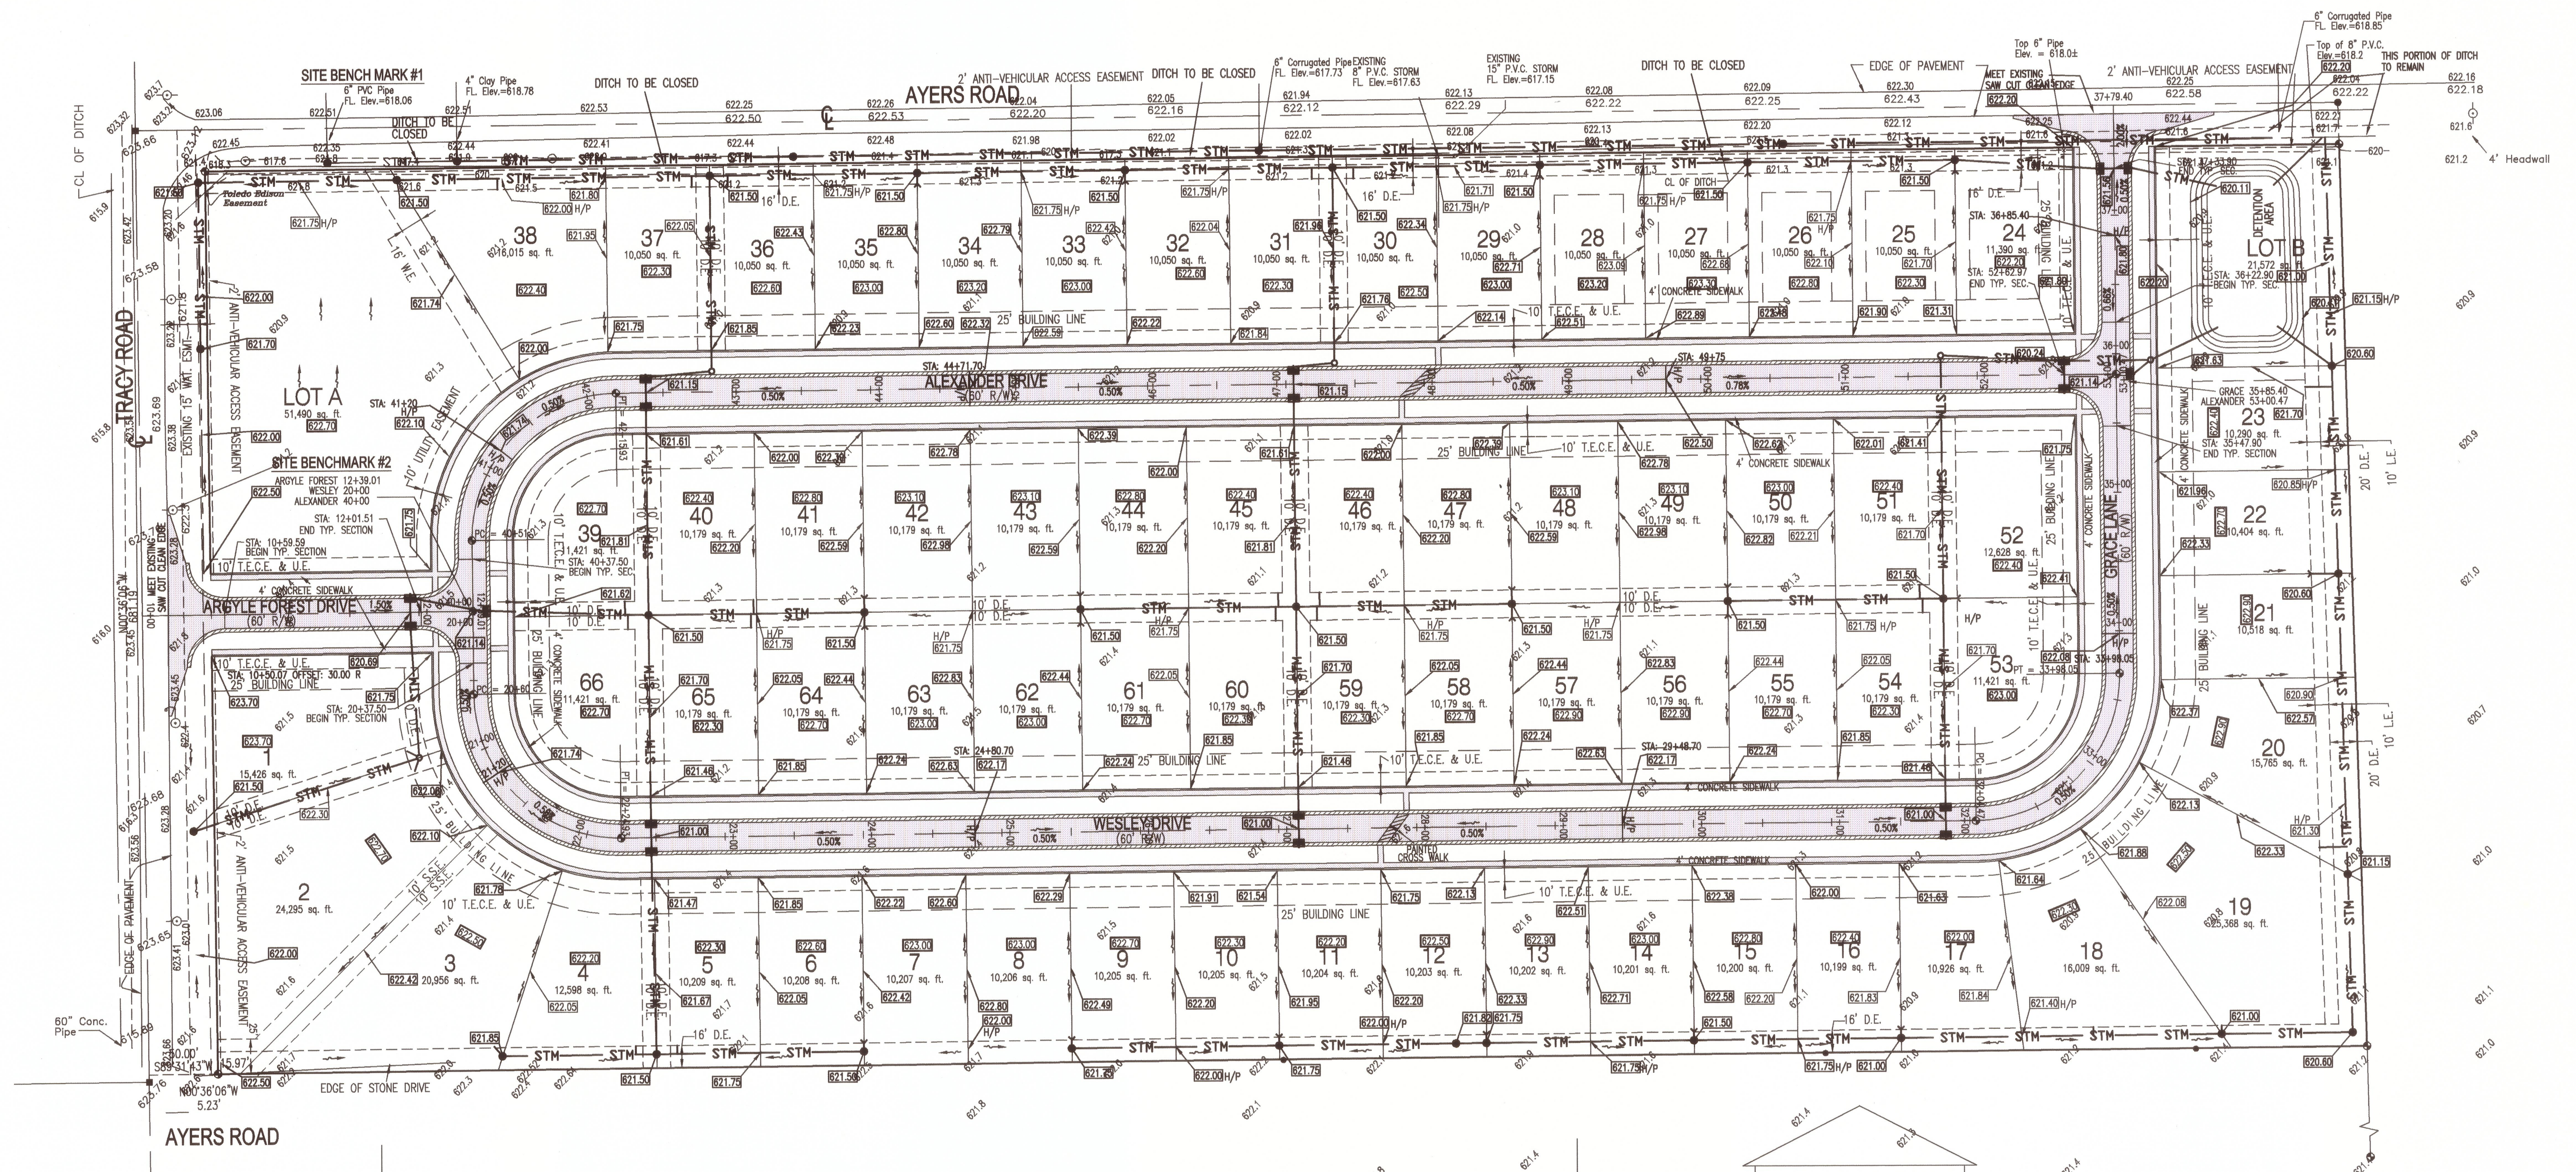

DEVELOPER
ROMANKO DEVELOPMENT COMPANY, LTD.
P.O. BOX 438
SYCAMORE, OHIO 44882
PHN. 419-927-9712

- ① ITEM 448 1 1/2" SURFACE COURSE ODOT 448 ASPHALT CONCRETE, AC-20
- ② ITEM 448 2" INTERMEDIATE COURSE ODOT 448 ASPHALT CONCRETE, AC-20
- ③ ITEM 408 BITUMINOUS PRIME COAT @ 0.35 GAL./SQ.YD.
- ④ ITEM 304 10" AGGREGATE BASE (2 COURSES)
- ⑤ ITEM 203 SUBGRADE COMPACTION
- ⑥ ITEM 609 MOUNTABLE CURB AND GUTTER, TYPE "F"
- ⑦ ITEM 659 SEEDING AND MULCHING
- ⑧ ITEM 608 4" CONCRETE WALK


SITE GRADING PLAN

REVISIONS

- 08-16-04
- 10-15-04 CB ADDED
- 18" STORM REROUTE
- 12-02-04 STORM SYSTEM RESIZED
- 01-10-05 & 03-07-05 COUNTY REVISIONS
- 04-29-05 LOT GRADES

Lulfs Consulting, L.L.C.
16701 County Road Z, Napoleon, Ohio 43545 (419) 762-5128

ARGYLE FOREST-GRADE PLAN
TRACY & AYERS
LAKE TWP., WOOD COUNTY, OHIO
ROMANKO

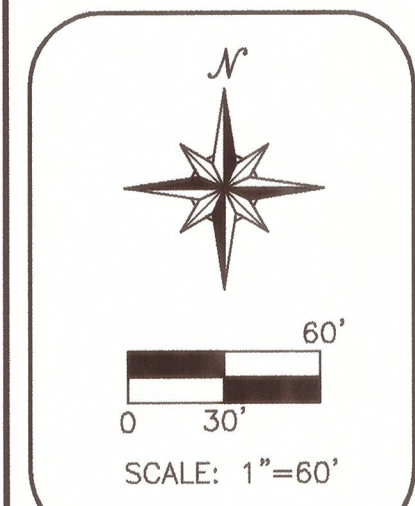

SCALE: 1" = 60'
DATE: JULY 2004
DRAWN BY: PCW/CEL
PROJECT # 20041044
SHEET R2.2