


**NOTE:**  
THE CONTRACTOR SHALL INSTALL AND MAINTAIN A "GRAVEL CONSTRUCTION ENTRANCE" WHERE PROPOSED ROAD MEETS EXISTING ROAD. IT SHALL CONSIST OF A MINIMUM OF 6" OF 2" TO 3" SIZE STONE, 20 FEET WIDE AND 70 FEET IN LENGTH. THE LUMP SUM PRICE BID FOR ITEM 832 "EROSION CONTROL, CONSTRUCTION ENTRANCE" SHALL INCLUDE ALL COSTS FOR INSTALLATION AND REMOVAL AS REQUIRED.

**NOTE:**  
TEMPORARY EROSION CONTROL SHALL BE IN ACCORDANCE WITH ODOT STANDARD CONSTRUCTION DRAWINGS DM-4.3 AND DM-4.4 AND ITEM 832.

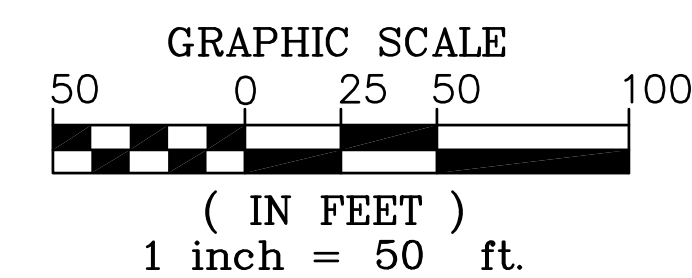

- EROSION CONTROL LEGEND**
- (A) \* YARD DRAIN SEDIMENT BARRIER
  - (B) \* CURB INLET SEDIMENT BARRIER
  - (C) \* FILTER FABRIC FENCE
  - (D) PERMANENT SEEDING & MULCHING
  - (E) MAINTAIN EXISTING VEGETATION
  - (F) \* CONSTRUCTION ENTRANCE DETAIL
  - (G) \* CONCRETE WASHOUT AREA
  - (H) DUMPSTER LOCATION / VEHICLE FUELING
  - (I) TEMPORARY STABILIZATION AS NEEDED (TEMPORARY SEEDING & MULCHING BETWEEN R/W & REAR YARD EASEMENTS)
- \* SEE SHEET 3 OF 4 FOR DETAILS.


LIMITS OF EARTH DISTURBING ACTIVITY

AGGREGATE CONSTRUCTION ENTRANCE  
6" OF #2 OR #3 STONE ON GEOTEXTILE FABRIC

SADDLEBROOK PLAT 18, ROACHTON ROAD & HULL PRAIRIE ROAD, MIDDLETON TOWNSHIP, WOOD COUNTY, OHIO	
OWNER: STEVE MITCHELL, SADDLEBROOK DEVELOPMENT CO., LTD., 3150 REPUBLIC BLVD. NORTH, SUITE 3, TOLEDO, OHIO 43615 (419-841-4831)	
SITE OPERATOR:	
SITE OPERATOR:	
PROJECTED PREPARATION DATE: 5/1/2016, PROJECTED START DATE: 6/1/2016	
PROJECTED COMPLETION DATE: 12/30/2016	

TYPE OF CONSTRUCTION:	LOW DENSITY RESIDENTIAL
LATITUDE & LONGITUDE:	LATITUDE: 41°30'55" LONGITUDE: -083°40'57"
TOTAL PLAT AREA:	7.70 AC.
AREA DISTURBED:	7.70 AC.
PRE-CONSTRUCTION RUNOFF COEFFICIENT:	0.10
POST-CONSTRUCTION RUNOFF COEFFICIENT:	0.33
IMPERVIOUS AREA:	0.93 ACRES
% IMPERVIOUS AFTER CONSTRUCTION:	12.1%
SOIL TYPE:	HoA = HOYTVILLE CLAY LOAM
PRIOR LAND USE:	CULTIVATED
RECEIVING STREAM:	DITCHES, GRASSY CREEK & MAUMEE RIVER

- IMPLEMENTATION SCHEDULE**
1. INSTALL PERIMETER CONTROLS
  2. CLEAR AND GRUB
  3. UNDERGROUND UTILITIES
  4. INLET CONTROLS AT CATCH BASINS
  5. EXCAVATE AND BUILD ROADWAY
  6. GRADE BACK OF CURB
  7. CONSTRUCTION SEEDING & MULCHING
  8. SINGLE FAMILY LOT EROSION CONTROL
  9. HOUSE CONSTRUCTION
  10. FINAL SEED

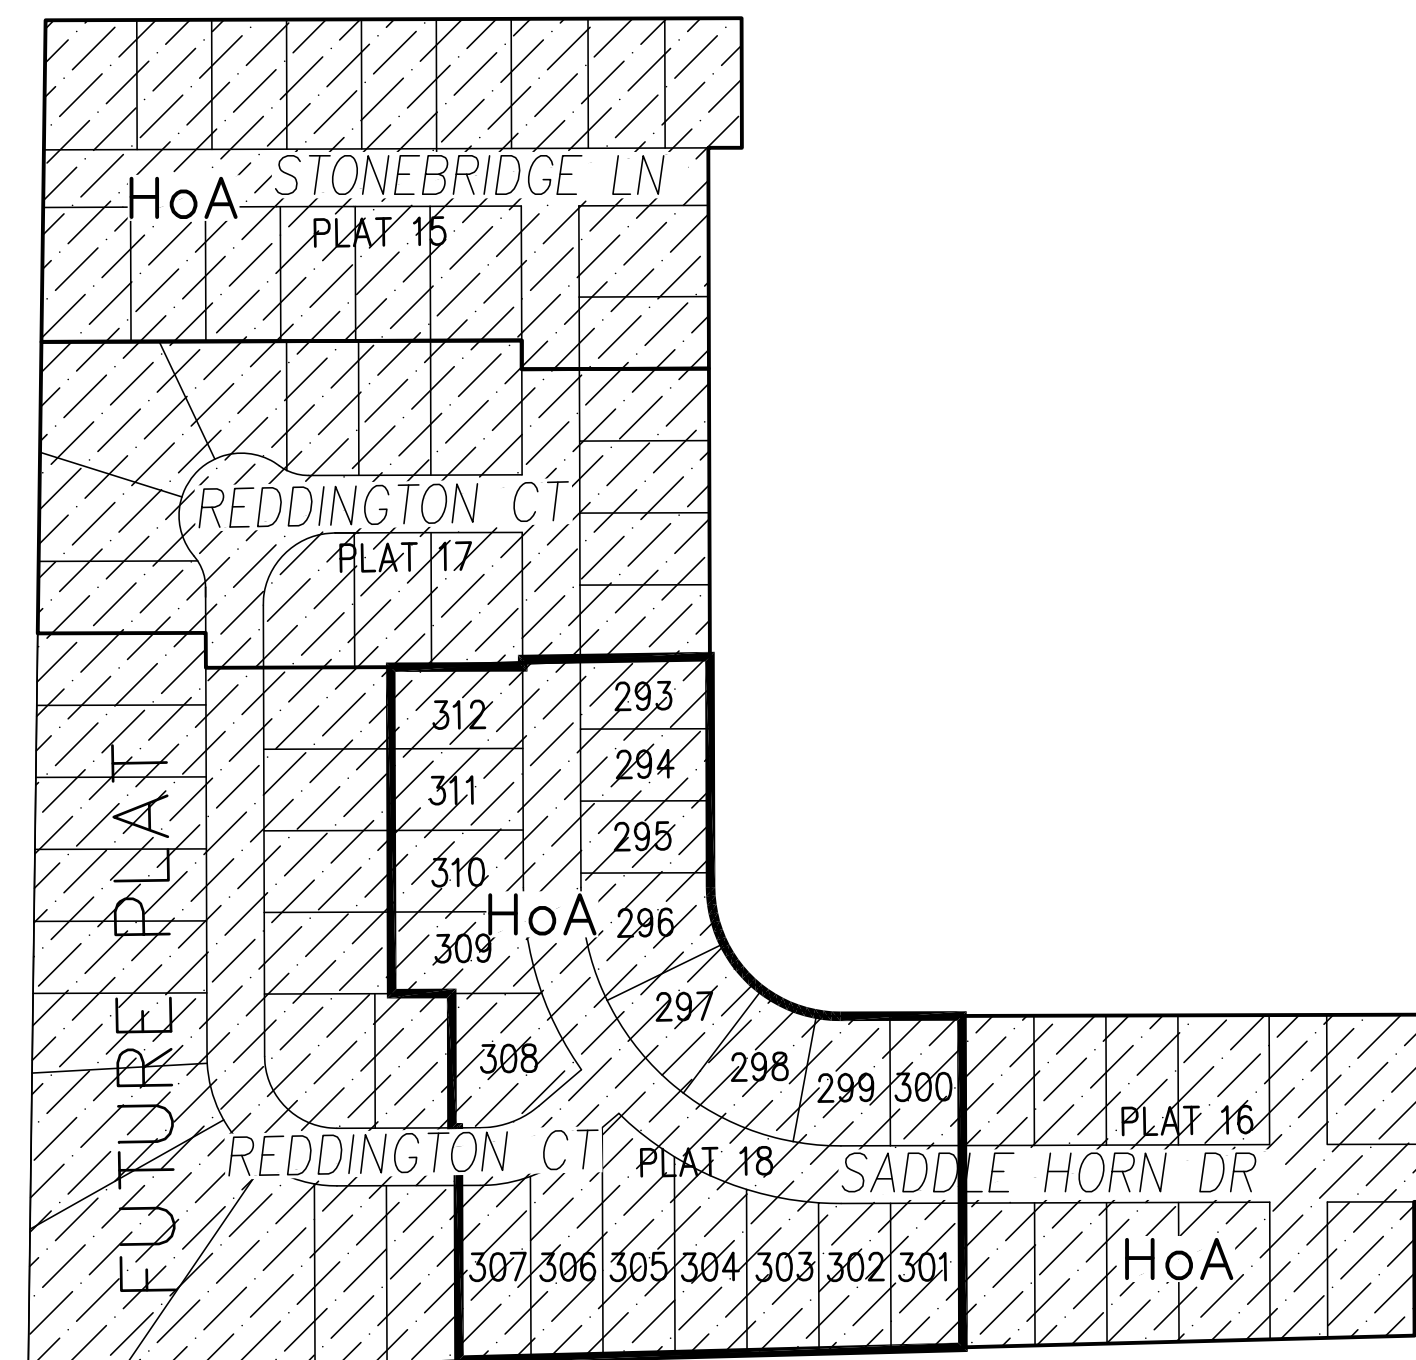

HoA = Hoytville Clay Loam

**SOILS MAP**  
SCALE 1" = 200'

<b>BENCH MARK DATA</b> NORTH BONNET BOLT ON FIRE HYDRANT STA. 4+68.00, 19' RT, SADDLE HORN DRIVE ELEVATION.....646.37	<b>BENCH MARK DATA</b> NORTH BONNET BOLT ON FIRE HYDRANT STA. 20+76.40, 19' RT, SADDLE HORN DRIVE ELEVATION.....647.05	<b>BENCH MARK DATA</b> NORTH BONNET BOLT ON FIRE HYDRANT STA. 9+39.91, 59.13' LT, STONEBRIDGE LANE ELEVATION.....644.87
--	---	--