

PERSONNEL	TITLE
Crum	
STAIB	


PROJECT T5N-R9E 1-8
TWP/SEC GR. RAPIDS / ROAD PT. 9-8-2006
PROJECT LIMITS KELLOGG RD. JUST EAST OF SR 65
FROM STA _____ TO STA _____

DESCRIPTION FD. Lg RR spk

old REF STA 0+00

JOB NO. _____

KELLOGG ROAD SURVEY

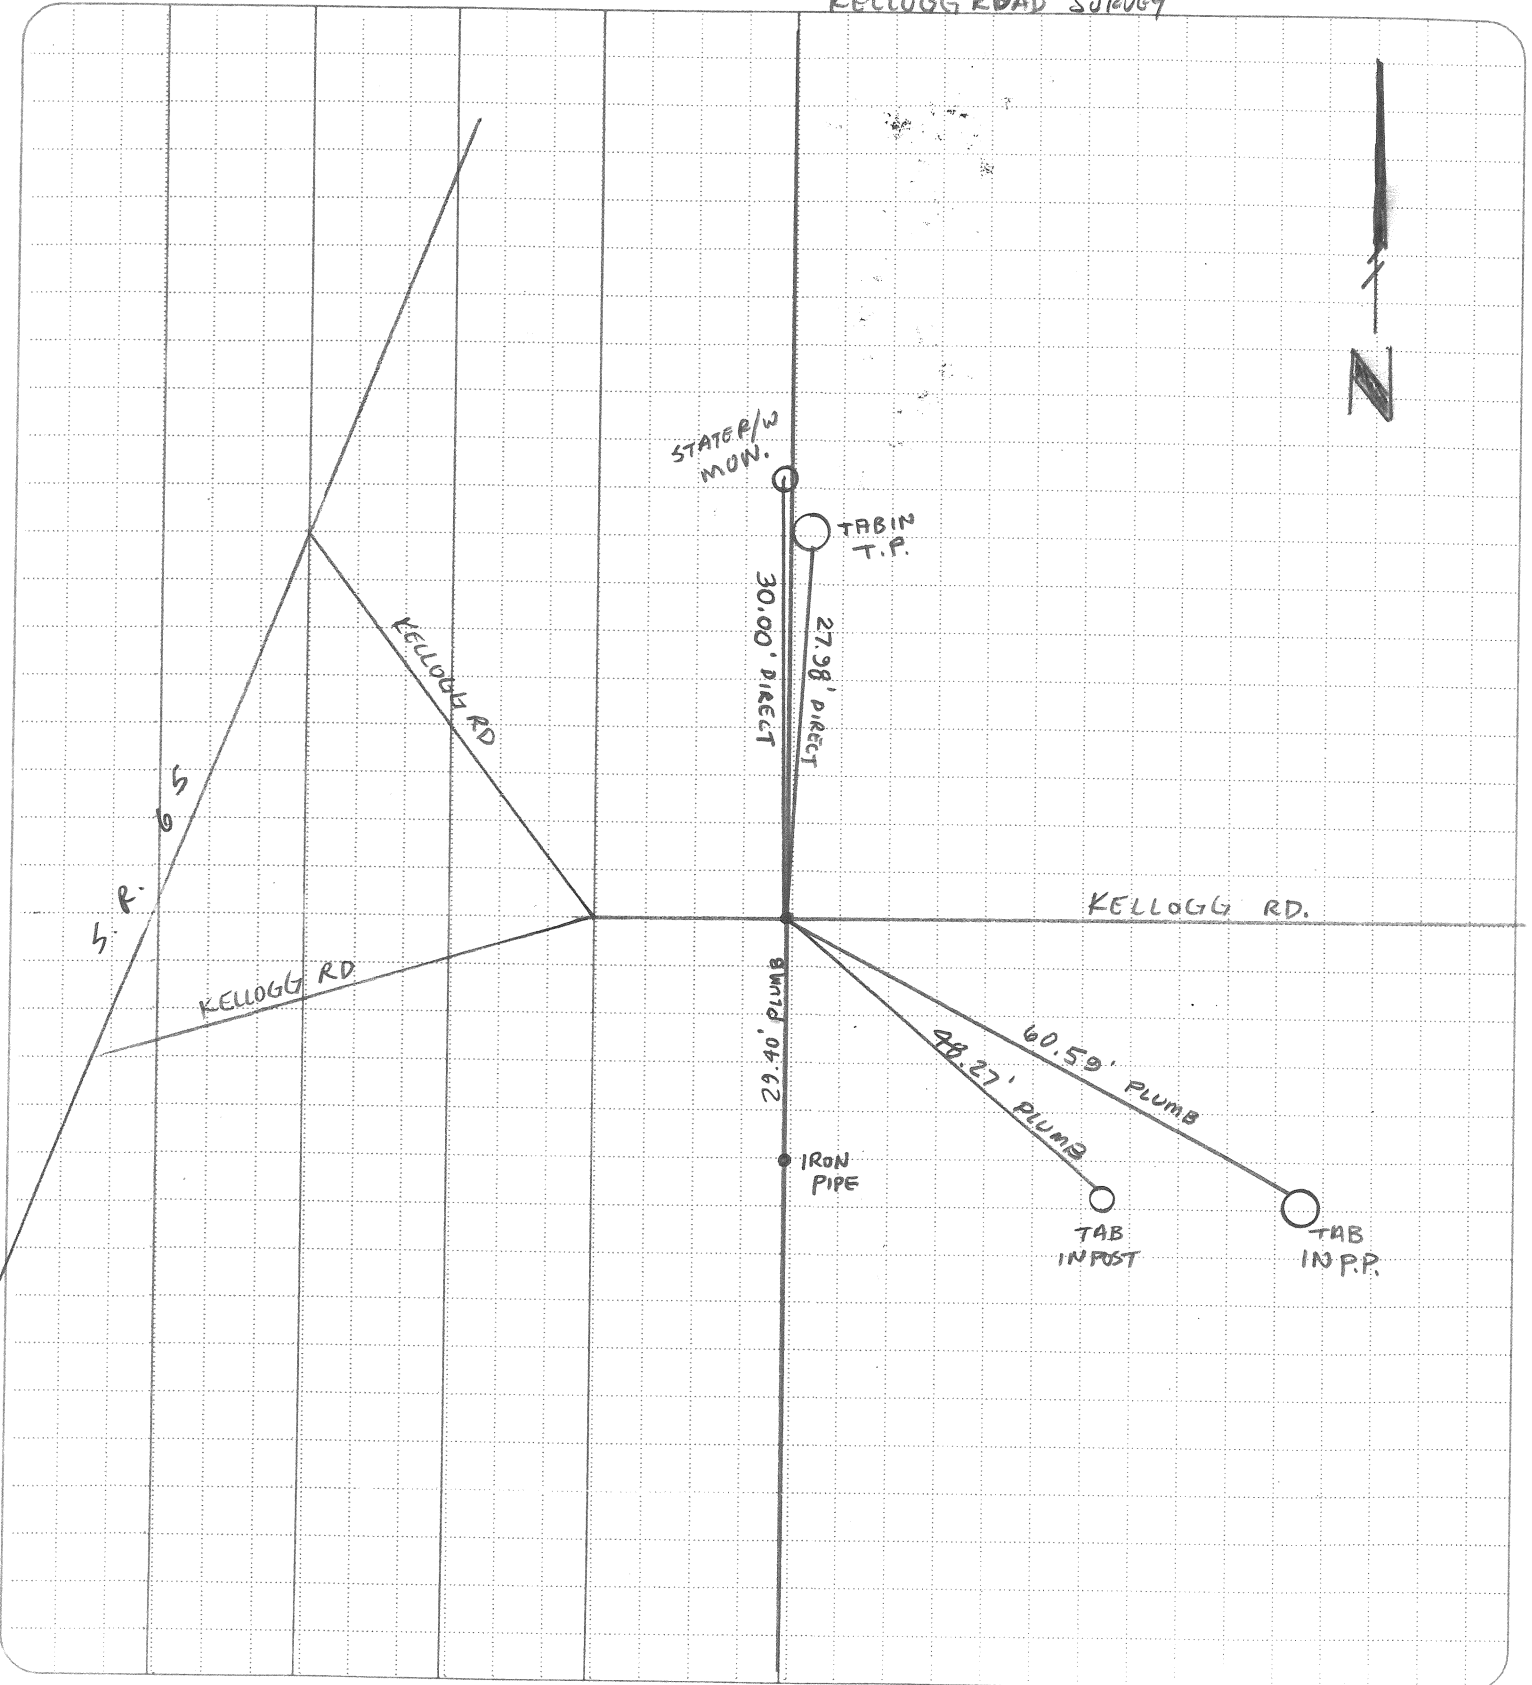



PERSONNEL

TITLE

Crum
STAIB

PROJECT TSN - R 9 F

TWP/SEC GR. RAPIDS / 4, 5, 8, 9


PROJECT LIMITS KELLOGG RD. EAST OF S.R. 65

FROM STA _____ TO STA _____

2-8
9-8-2006

DESCRIPTION FD. Lg. R.R. Spk old REF. STA 13+89.57 JOB NO. _____

KELLOGG ROAD SURVEY

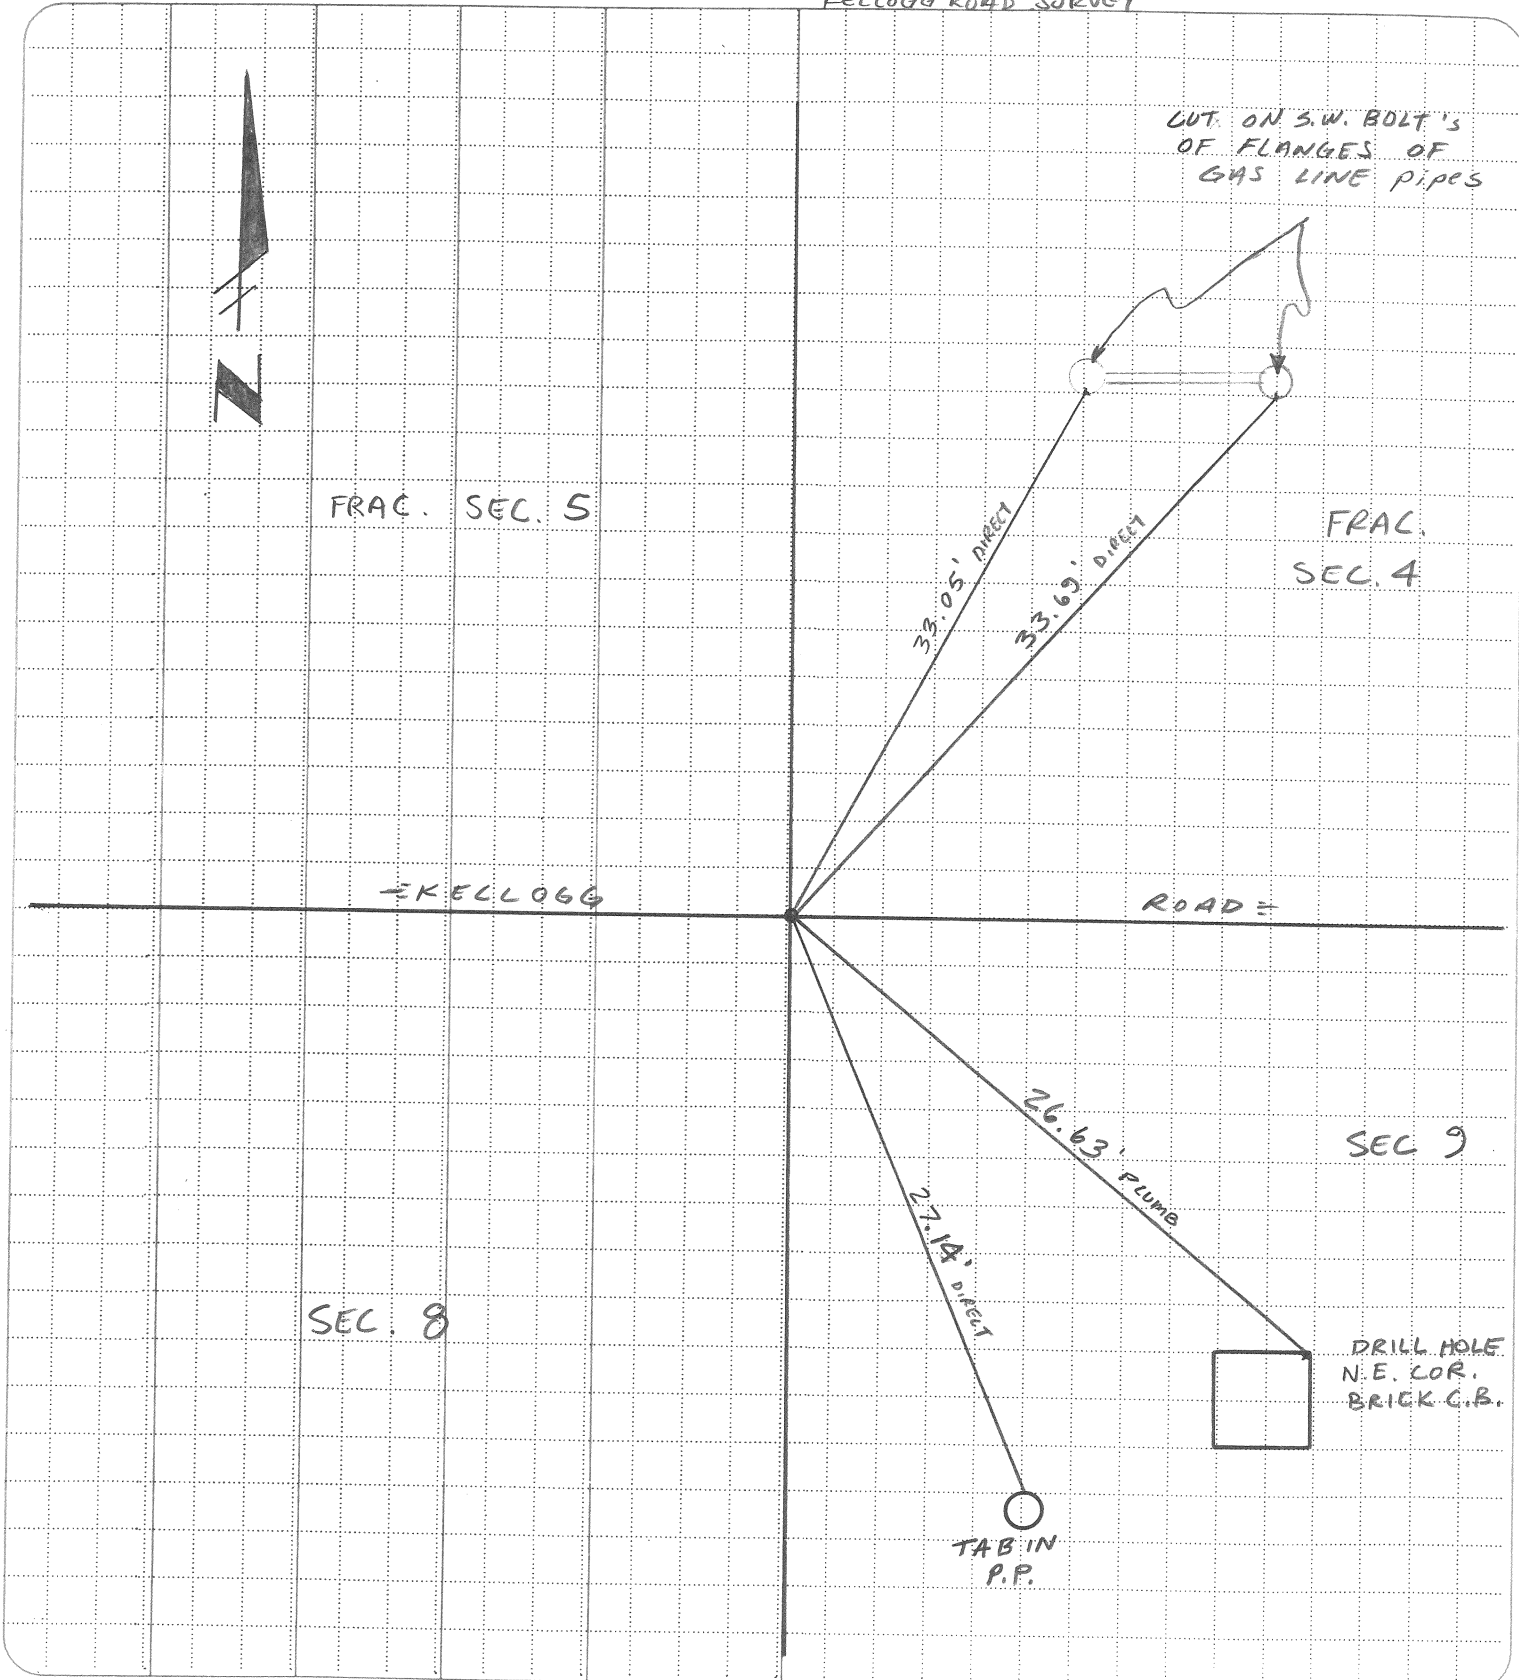





PERSONNEL
Crum
STAIB

TITLE

PROJECT TSN - R9E 3-8
TWP/SEC GR. RAPIDS / 4, 9 9-8-2006
PROJECT LIMITS KELLOGG RD. 1/2 WEST OF MILTON RD.
FROM STA _____ TO STA _____

DESCRIPTION FD. R.R. spk. old ref STA. 40+13.12 JOB NO. _____
KELLOGG ROAD SURVEY

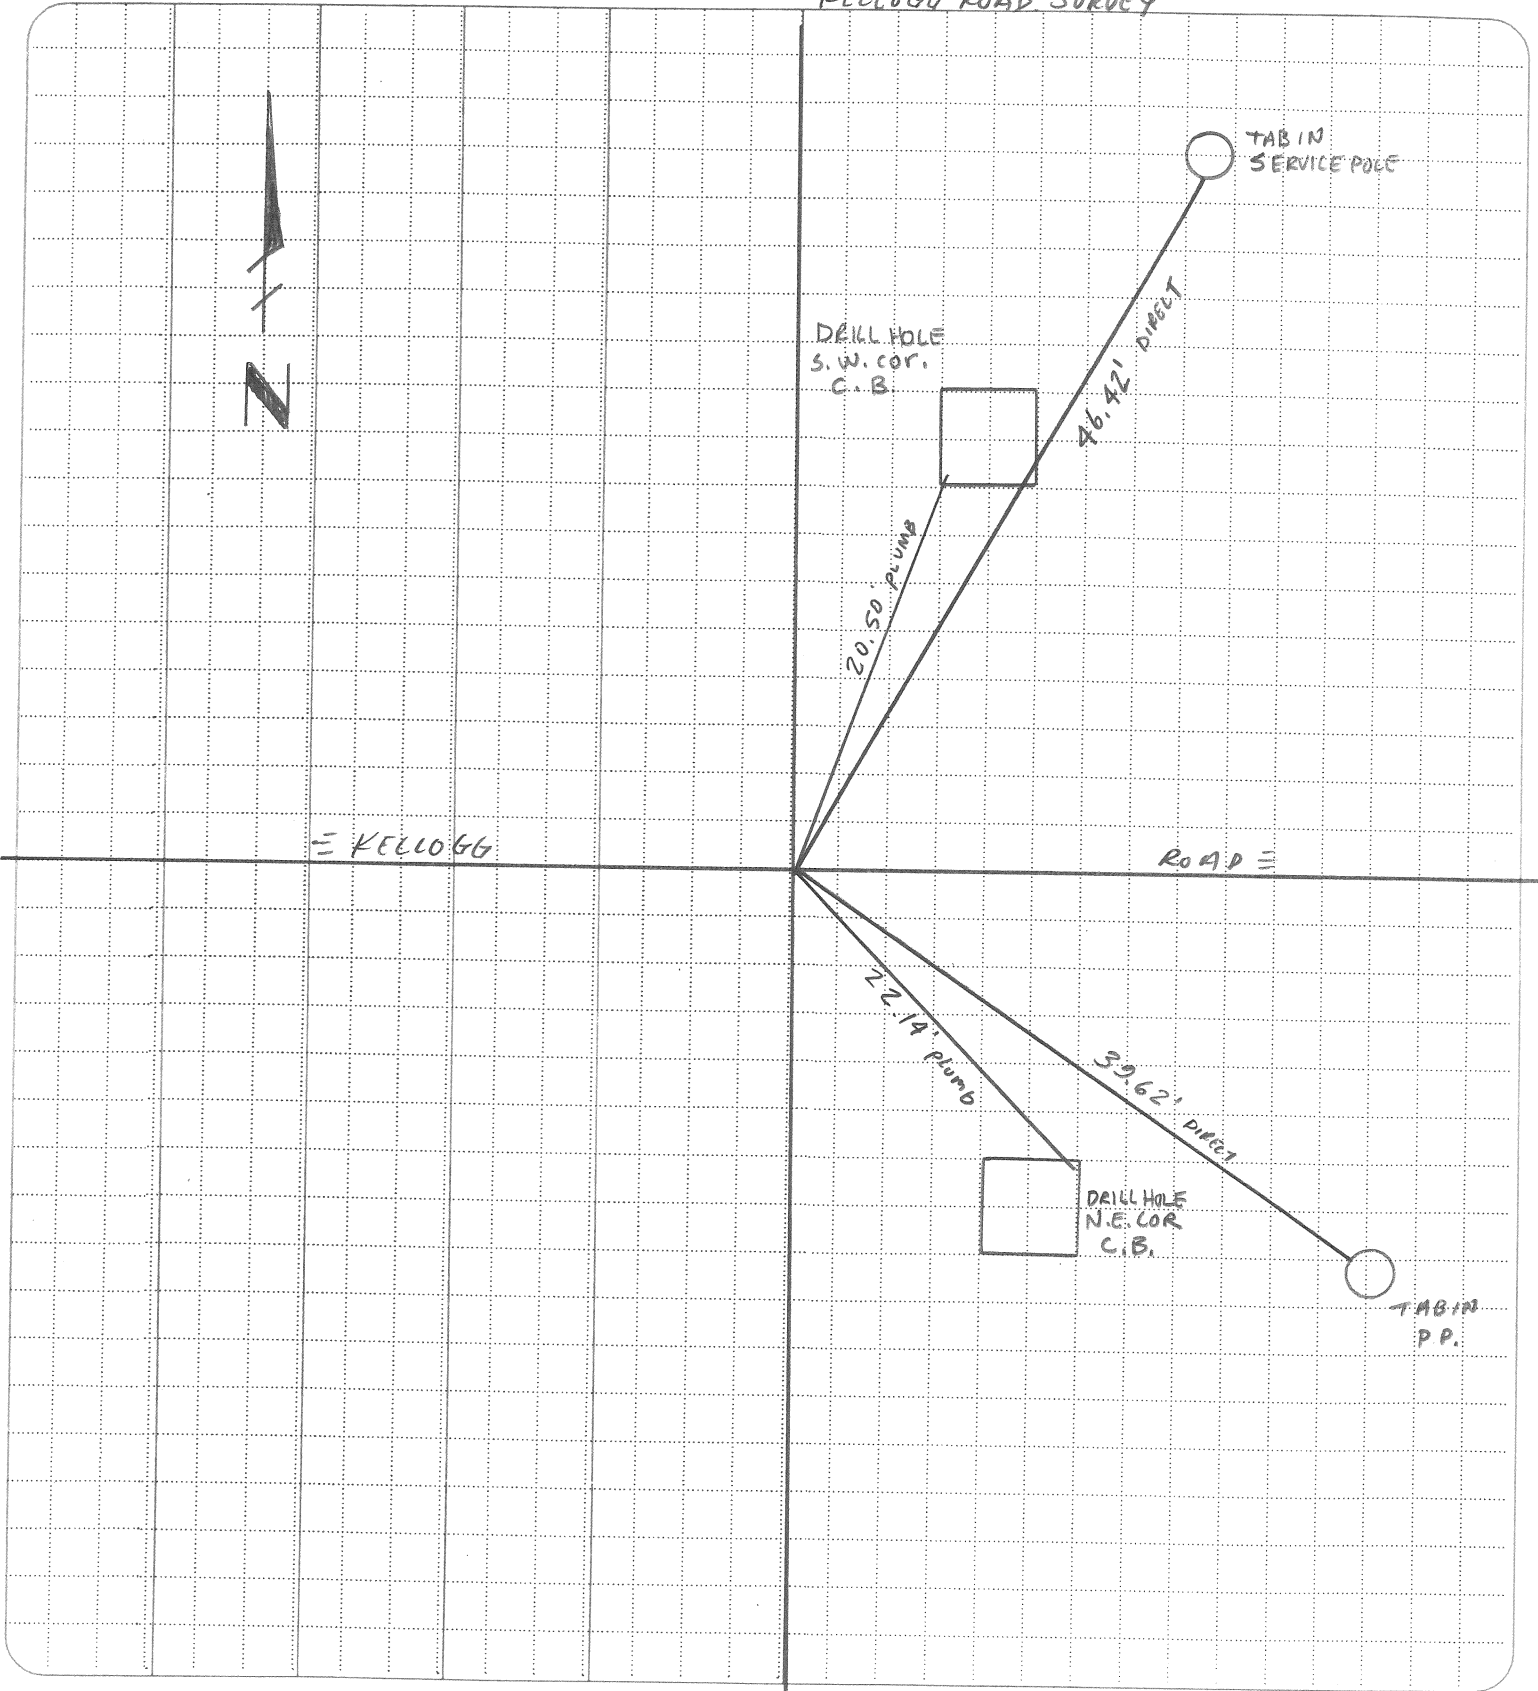

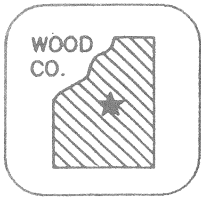

PERSONNEL

TITLE

Crum

STAIB.

PROJECT T5N - R9E

TWP/SEC GR. RAPIDS / 3, 4, 9, 10

PROJECT LIMITS KELLOGG RD @ MILTON RD.

FROM STA _____

TO STA _____

4-8


9-8-2006

DESCRIPTION FD. RR. SPK

old REF. STA 66+28.98

JOB NO. _____

KELLOGG ROAD SURVEY

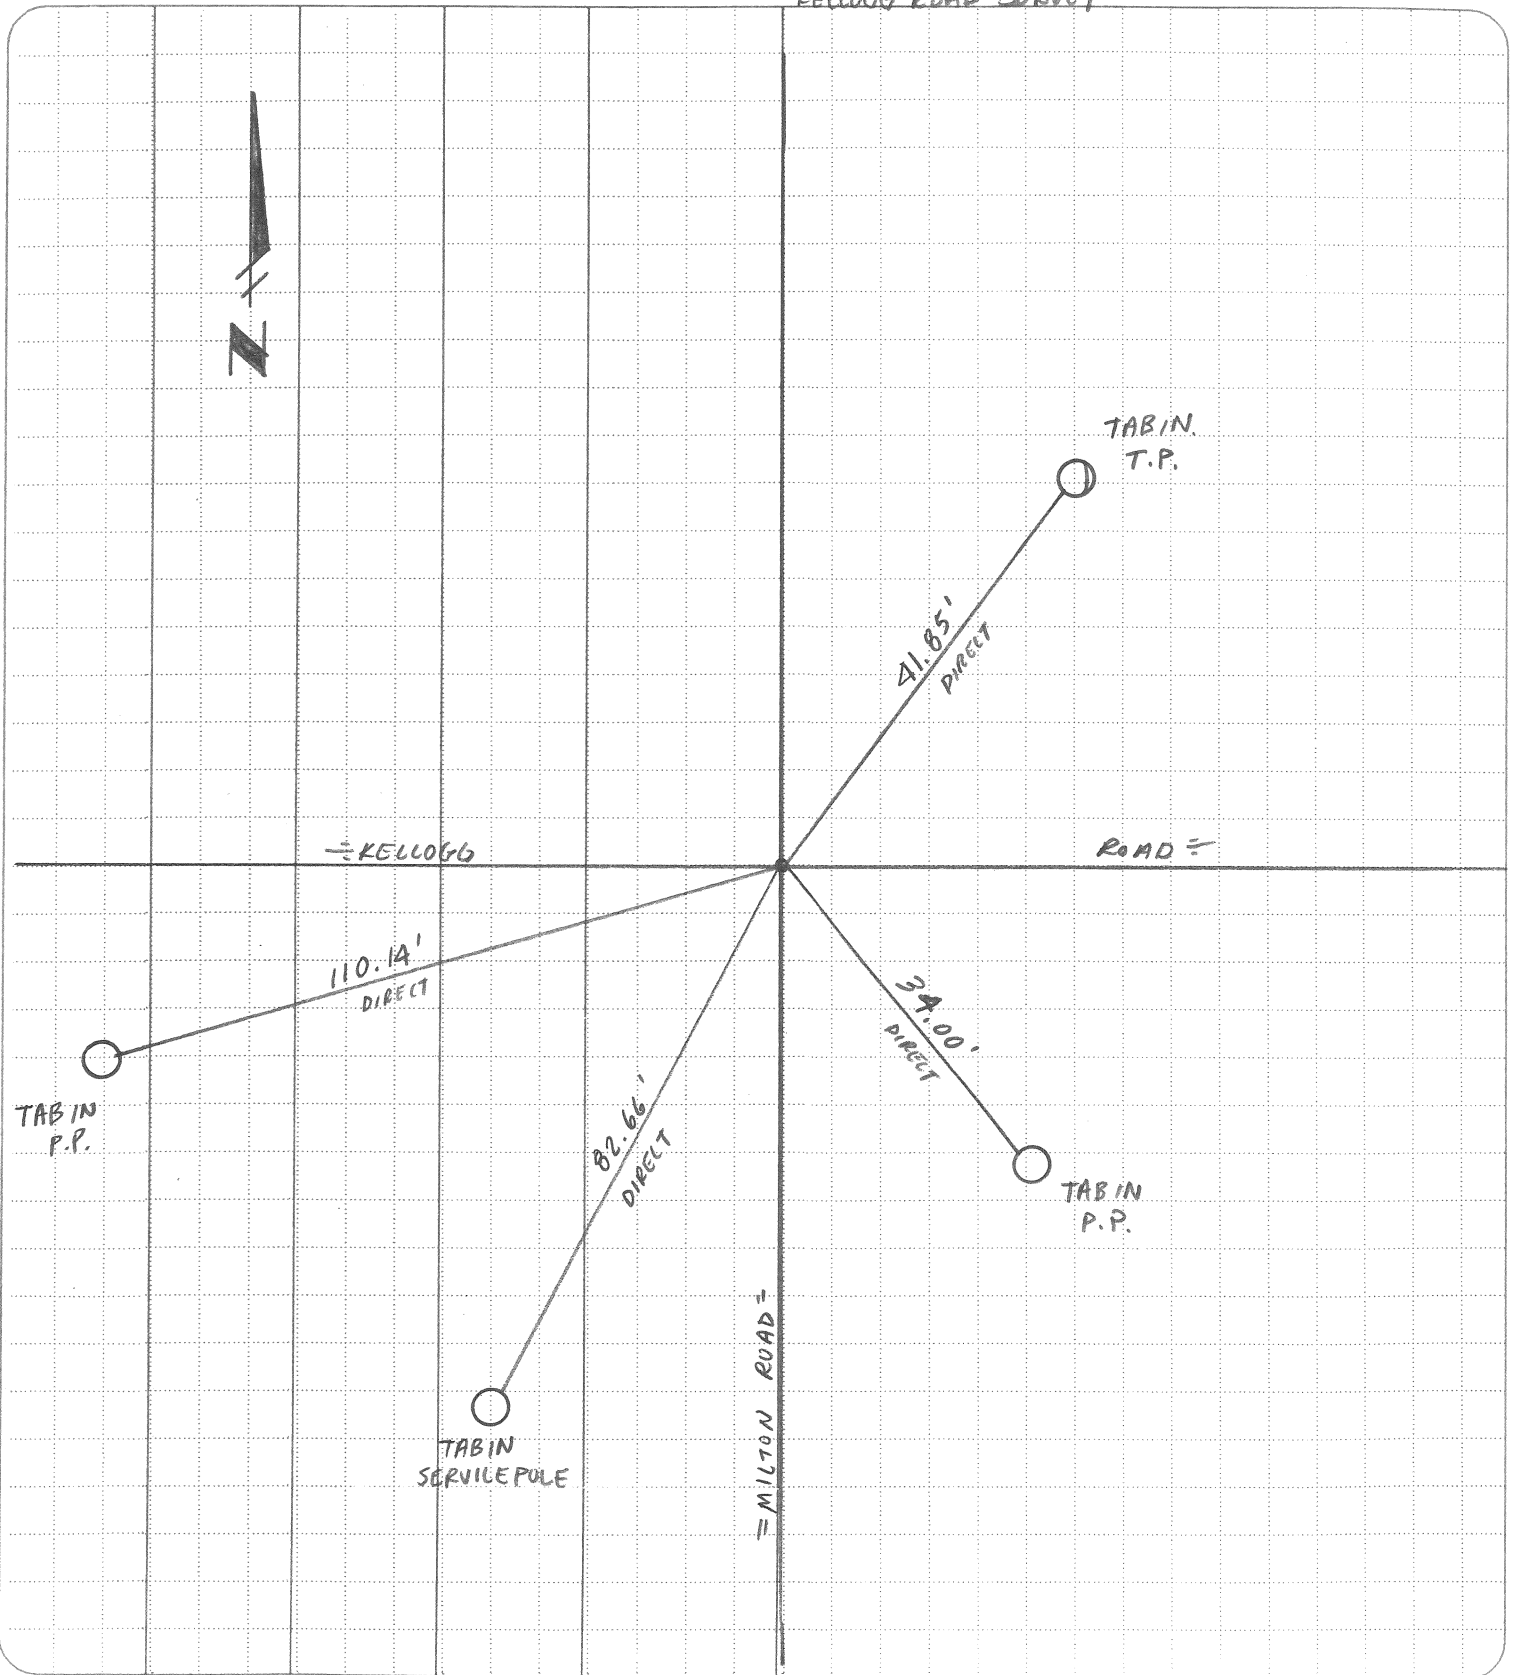





PERSONNEL
Crum
STAIB

TITLE

PROJECT TSN- R9E 5-8
TWP/SEC GR. RAPIDS / 3;10 9-8-2006
PROJECT LIMITS KELLOGG RD. @ ALMBRUSTER RD.
FROM STA _____ TO STA _____

DESCRIPTION FD. SM R.R. SPK ON SURFACE old. REF STA. 92+91.5 JOB NO. _____
KELLOGG ROAD SURVEY

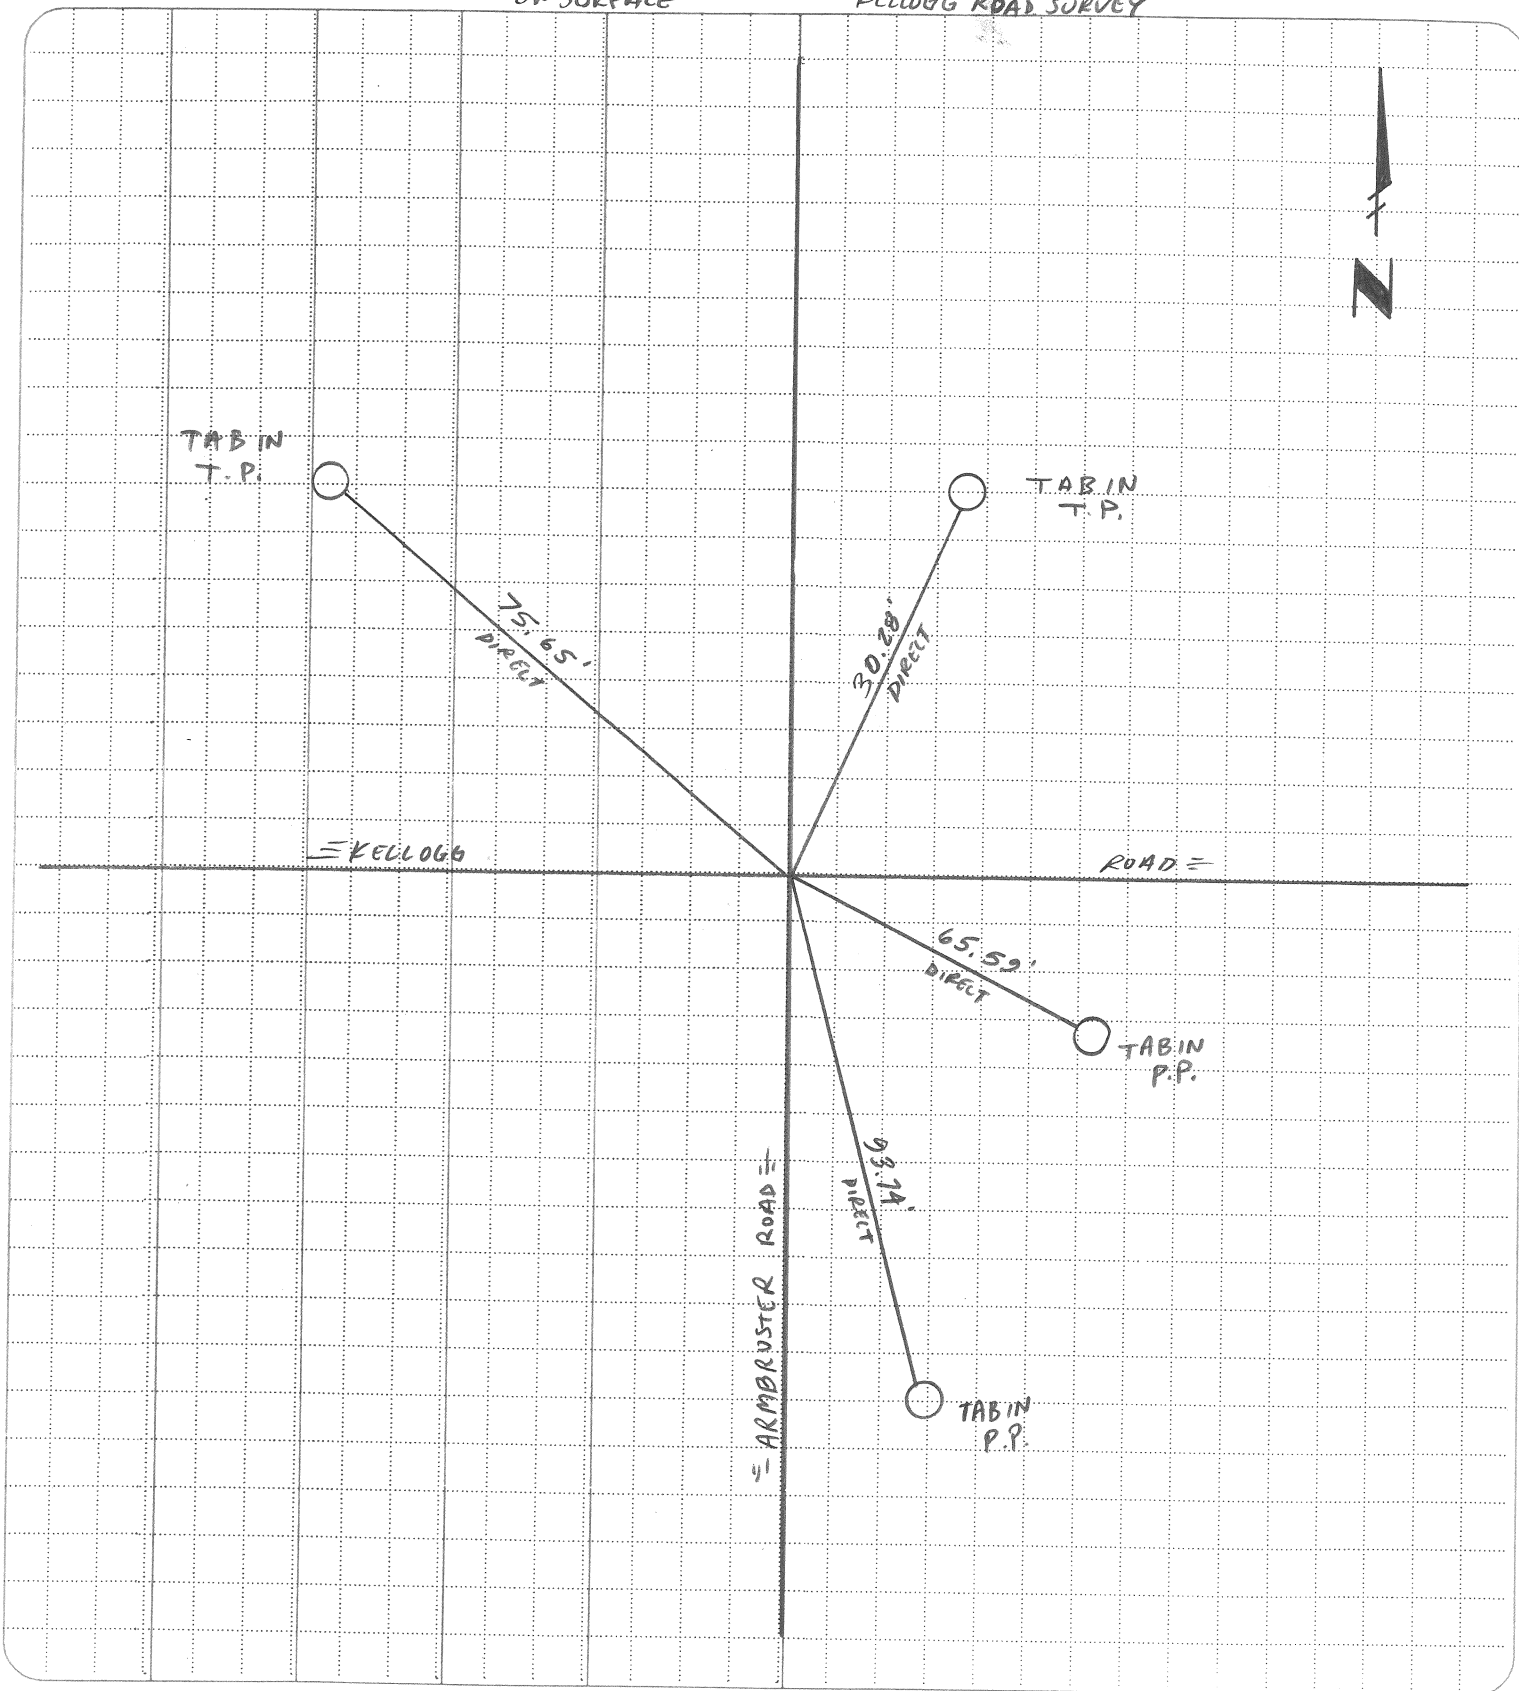


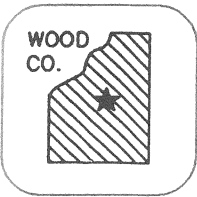


PERSONNEL	TITLE
Crum	
STAIB	

PROJECT TSN-R 9E 6-8
 TWP/SEC GR. RAPIDS 13.10
WASH. 12.11 9-9-2006
 PROJECT LIMITS KELLOGG RD @ WESTON RD.
 FROM STA _____ TO STA _____

DESCRIPTION FD SPK. OLD REF. STA 119+58.75 JOB NO. _____
KELLOGG ROAD SURVEY

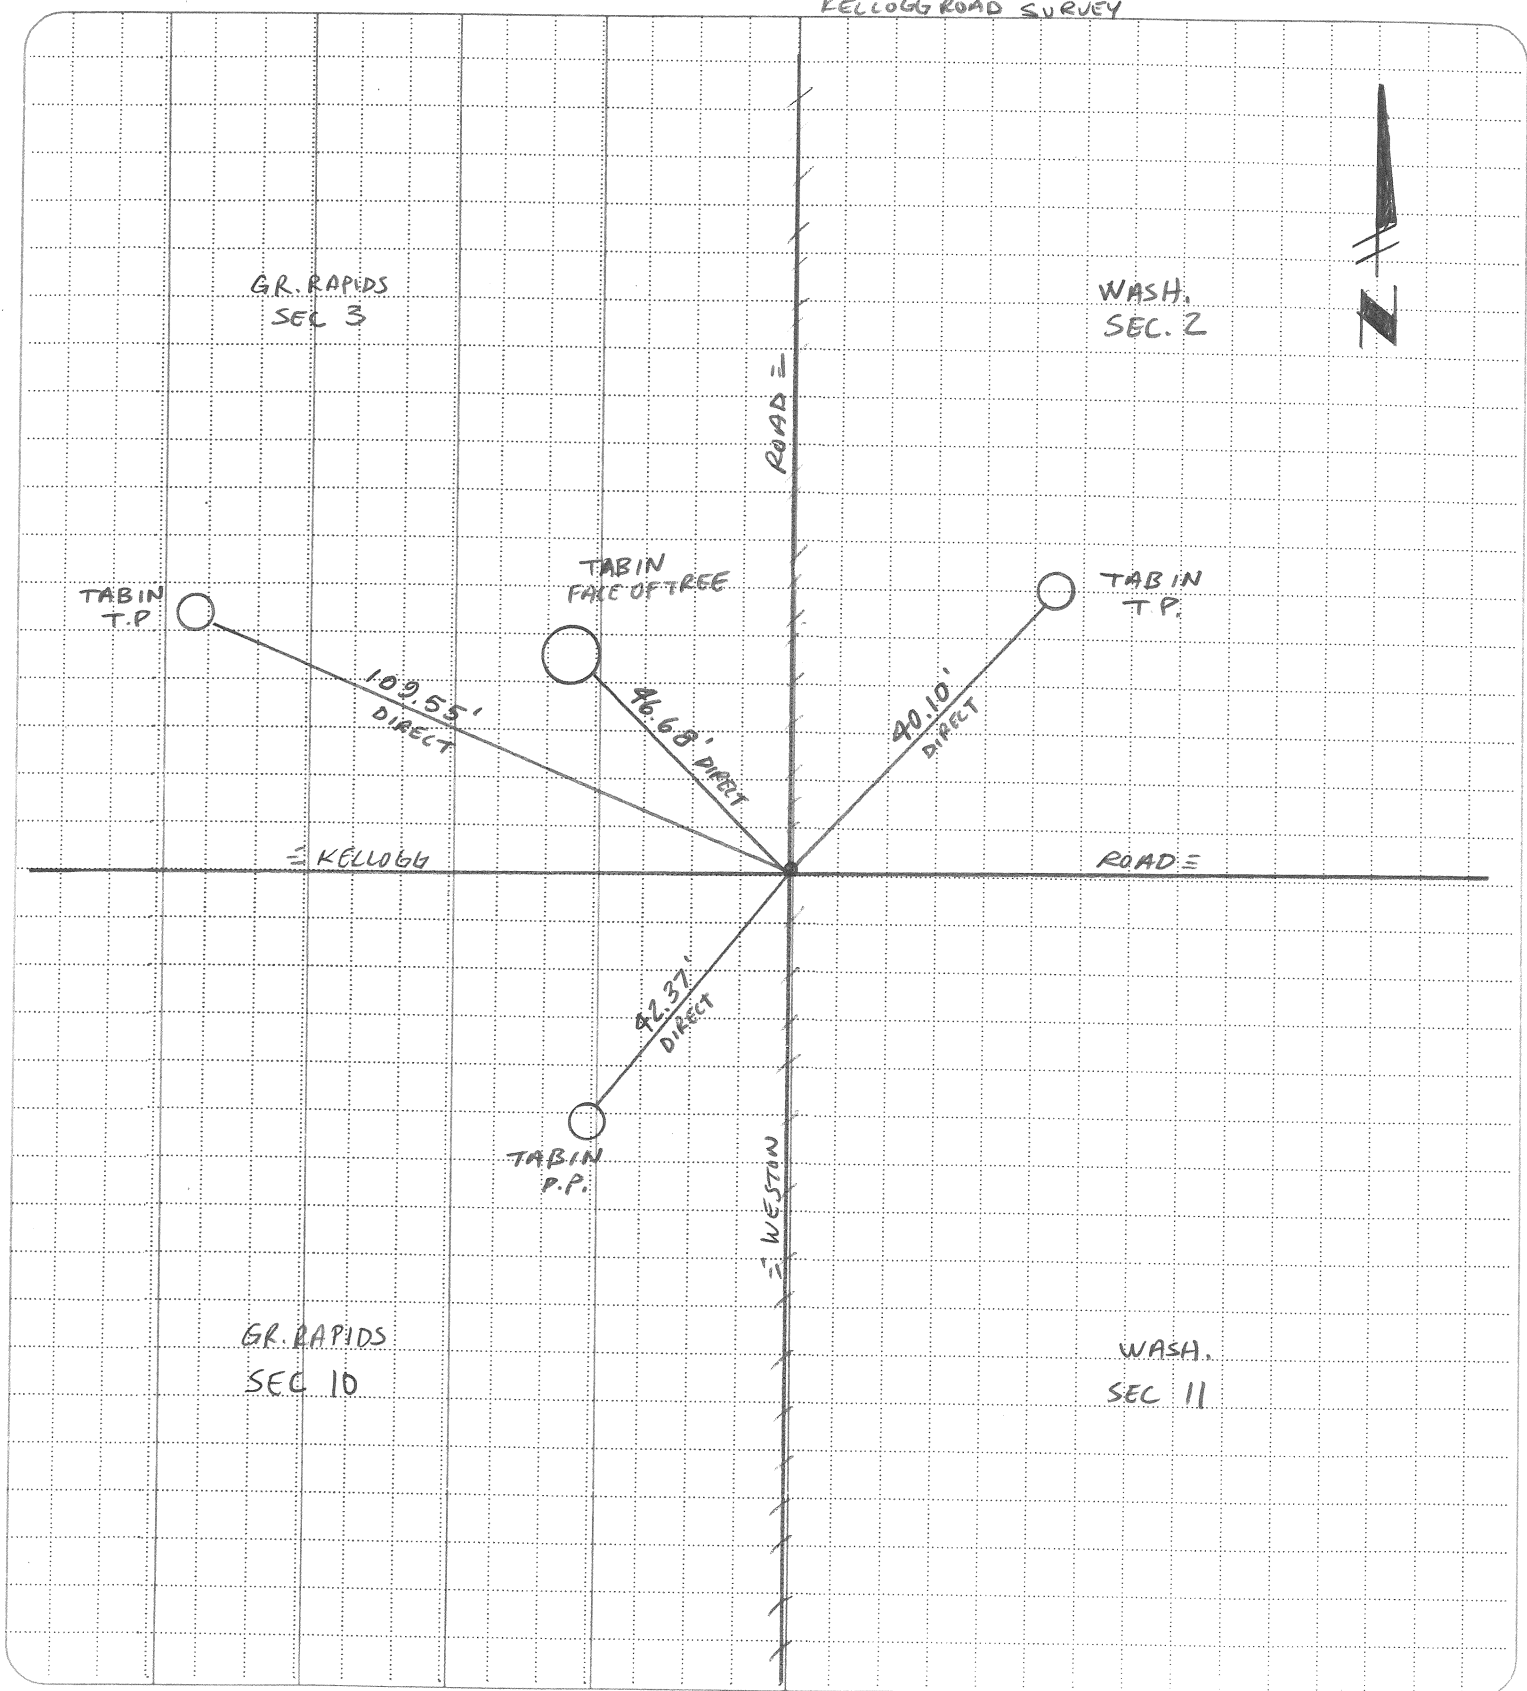

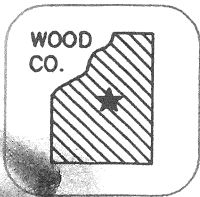

PERSONNEL

TITLE

Crum

STAIB

PROJECT T5N- R9E

TWP/SEC WASH. / 2.11

7-8

9-8-2006

PROJECT LIMITS KELLOGG RD. 1/2 mile WEST OF S.R. 235


FROM STA TO STA


DESCRIPTION Fd. Lg R.R. Spk

old ref. STA. 146+25.62

JOB NO.

KELLOGG ROAD SURVEY

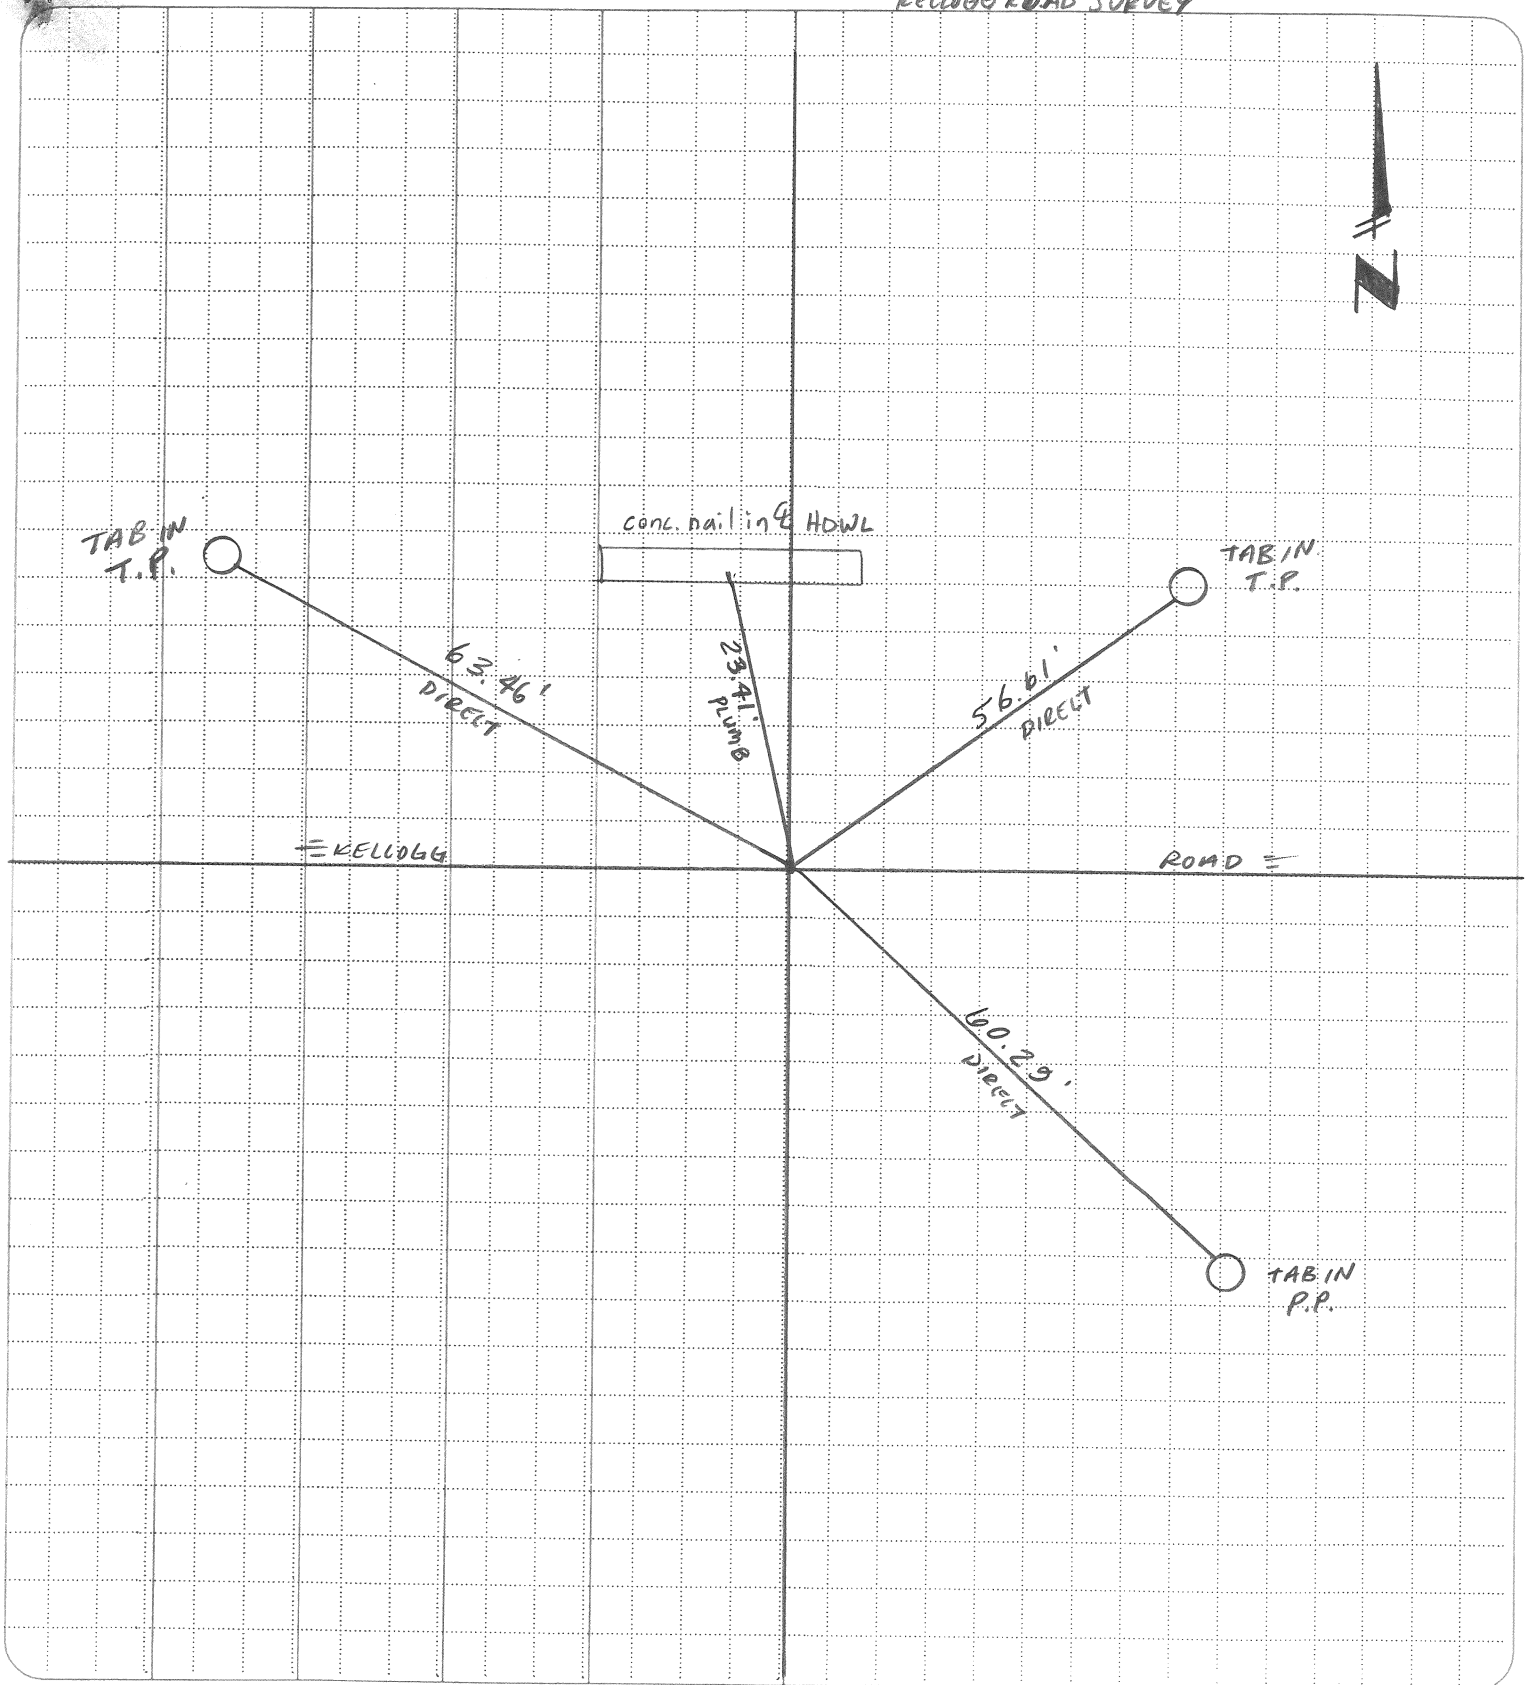

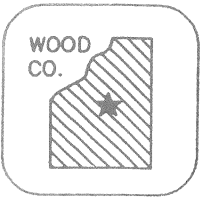

PERSONNEL
Crum
STAIB

TITLE

PROJECT T5N-R9E 8-8
TWP/SEC WASH. / 1, 2, 11, 12 9-8-2006
PROJECT LIMITS KELLOGG RD. @ S.R. 235
FROM STA _____ TO STA _____

DESCRIPTION F.D.P.K. SHINER JOB NO. _____

