
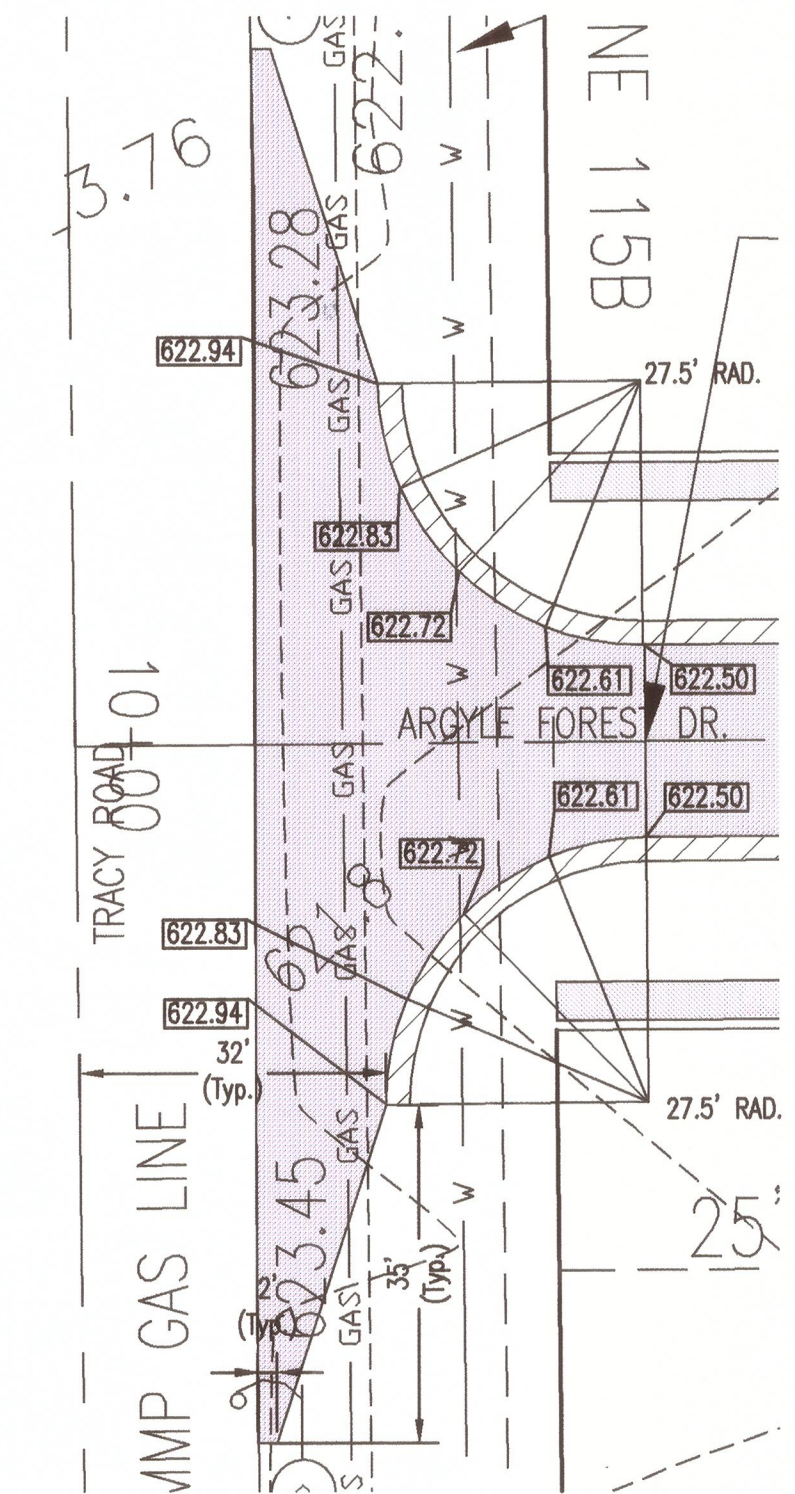
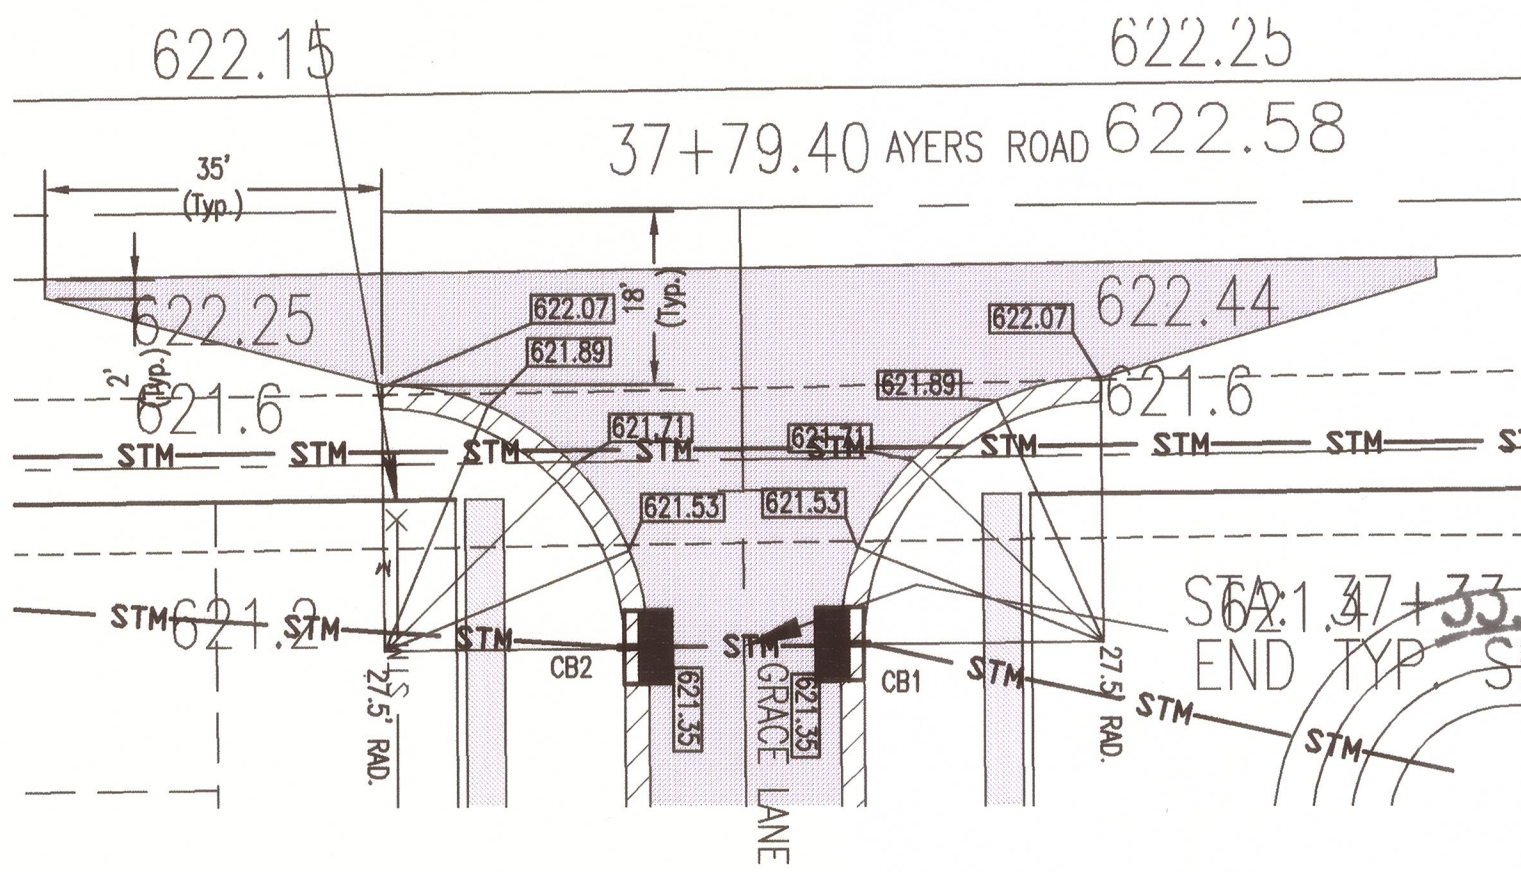
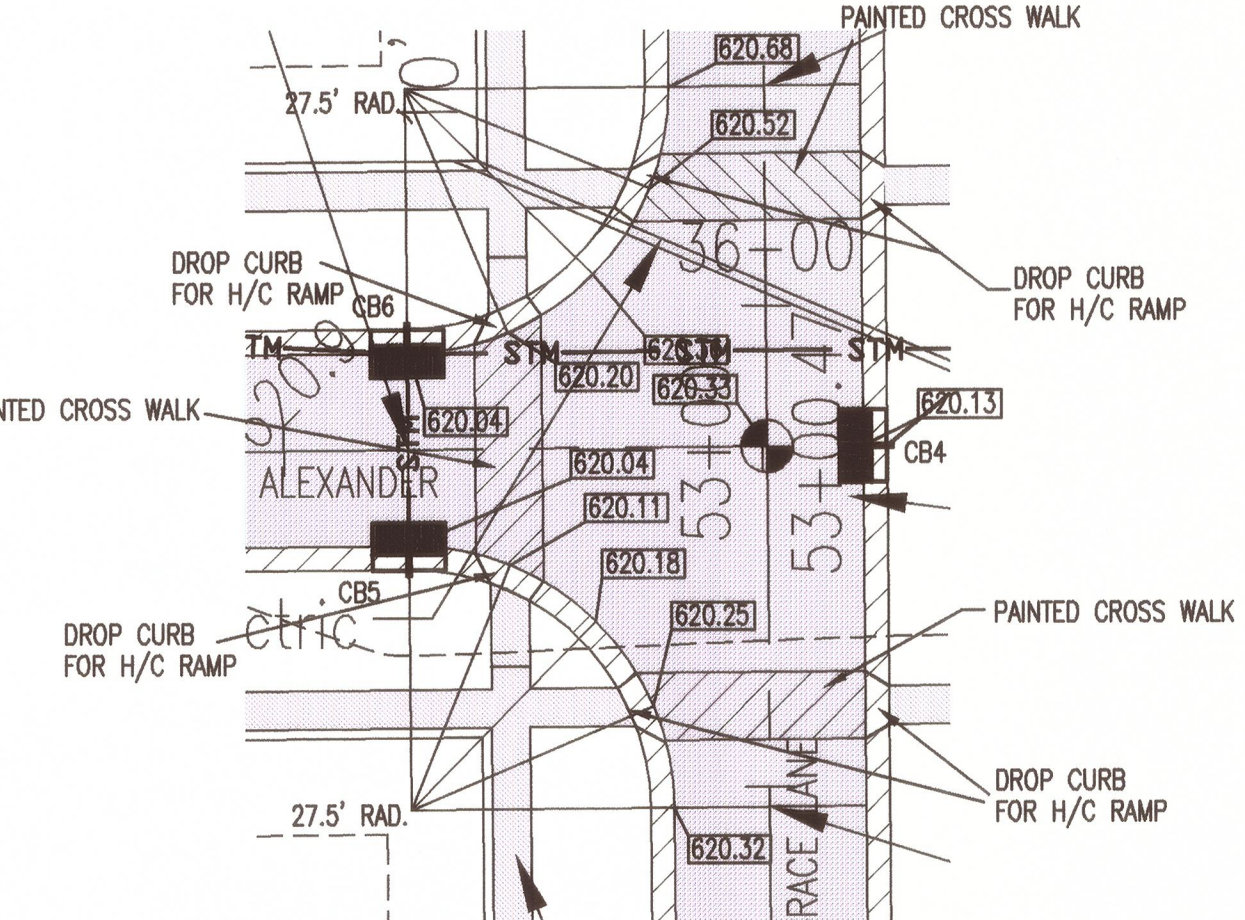
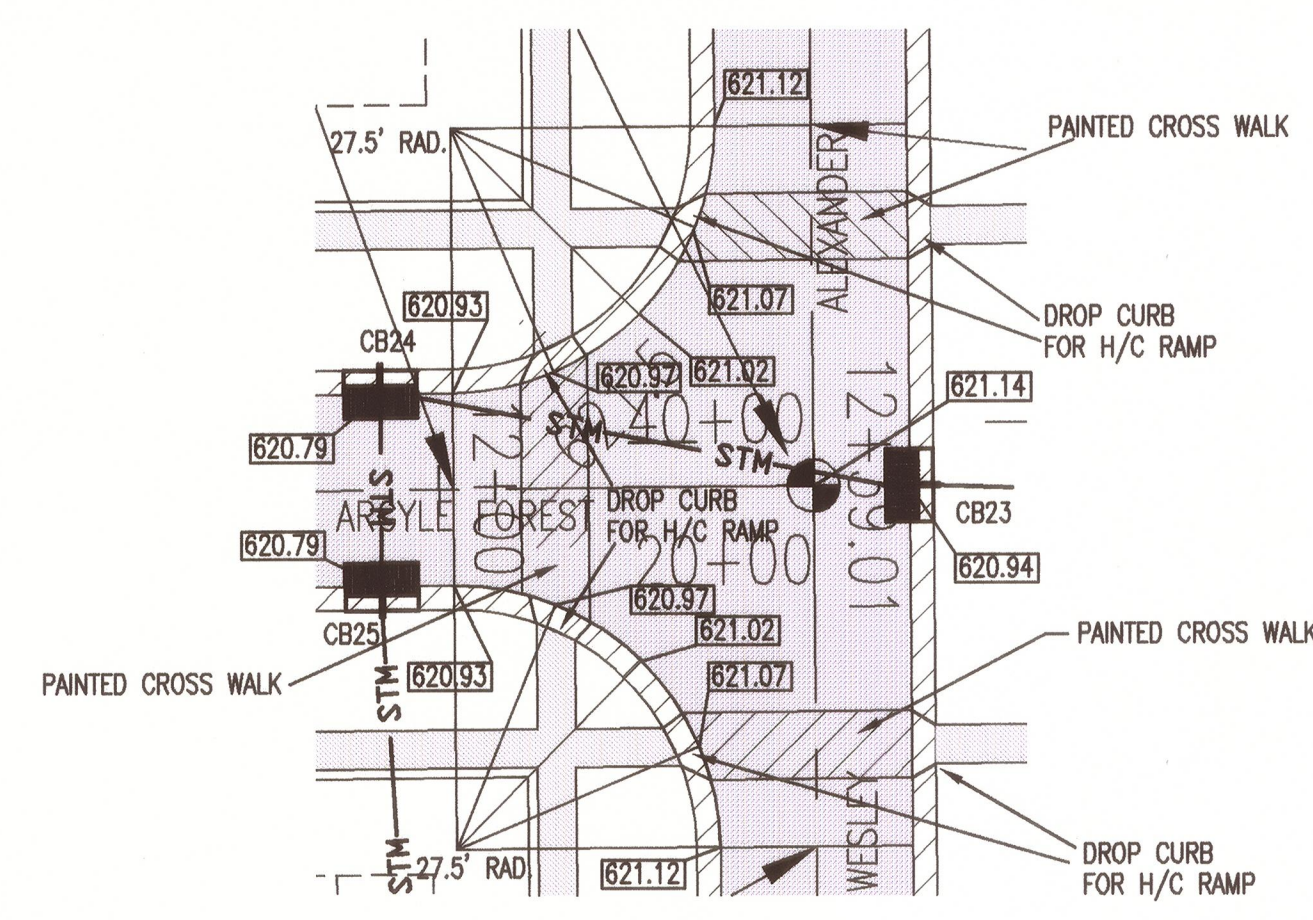


ARGYLE FOREST SUBDIVISION

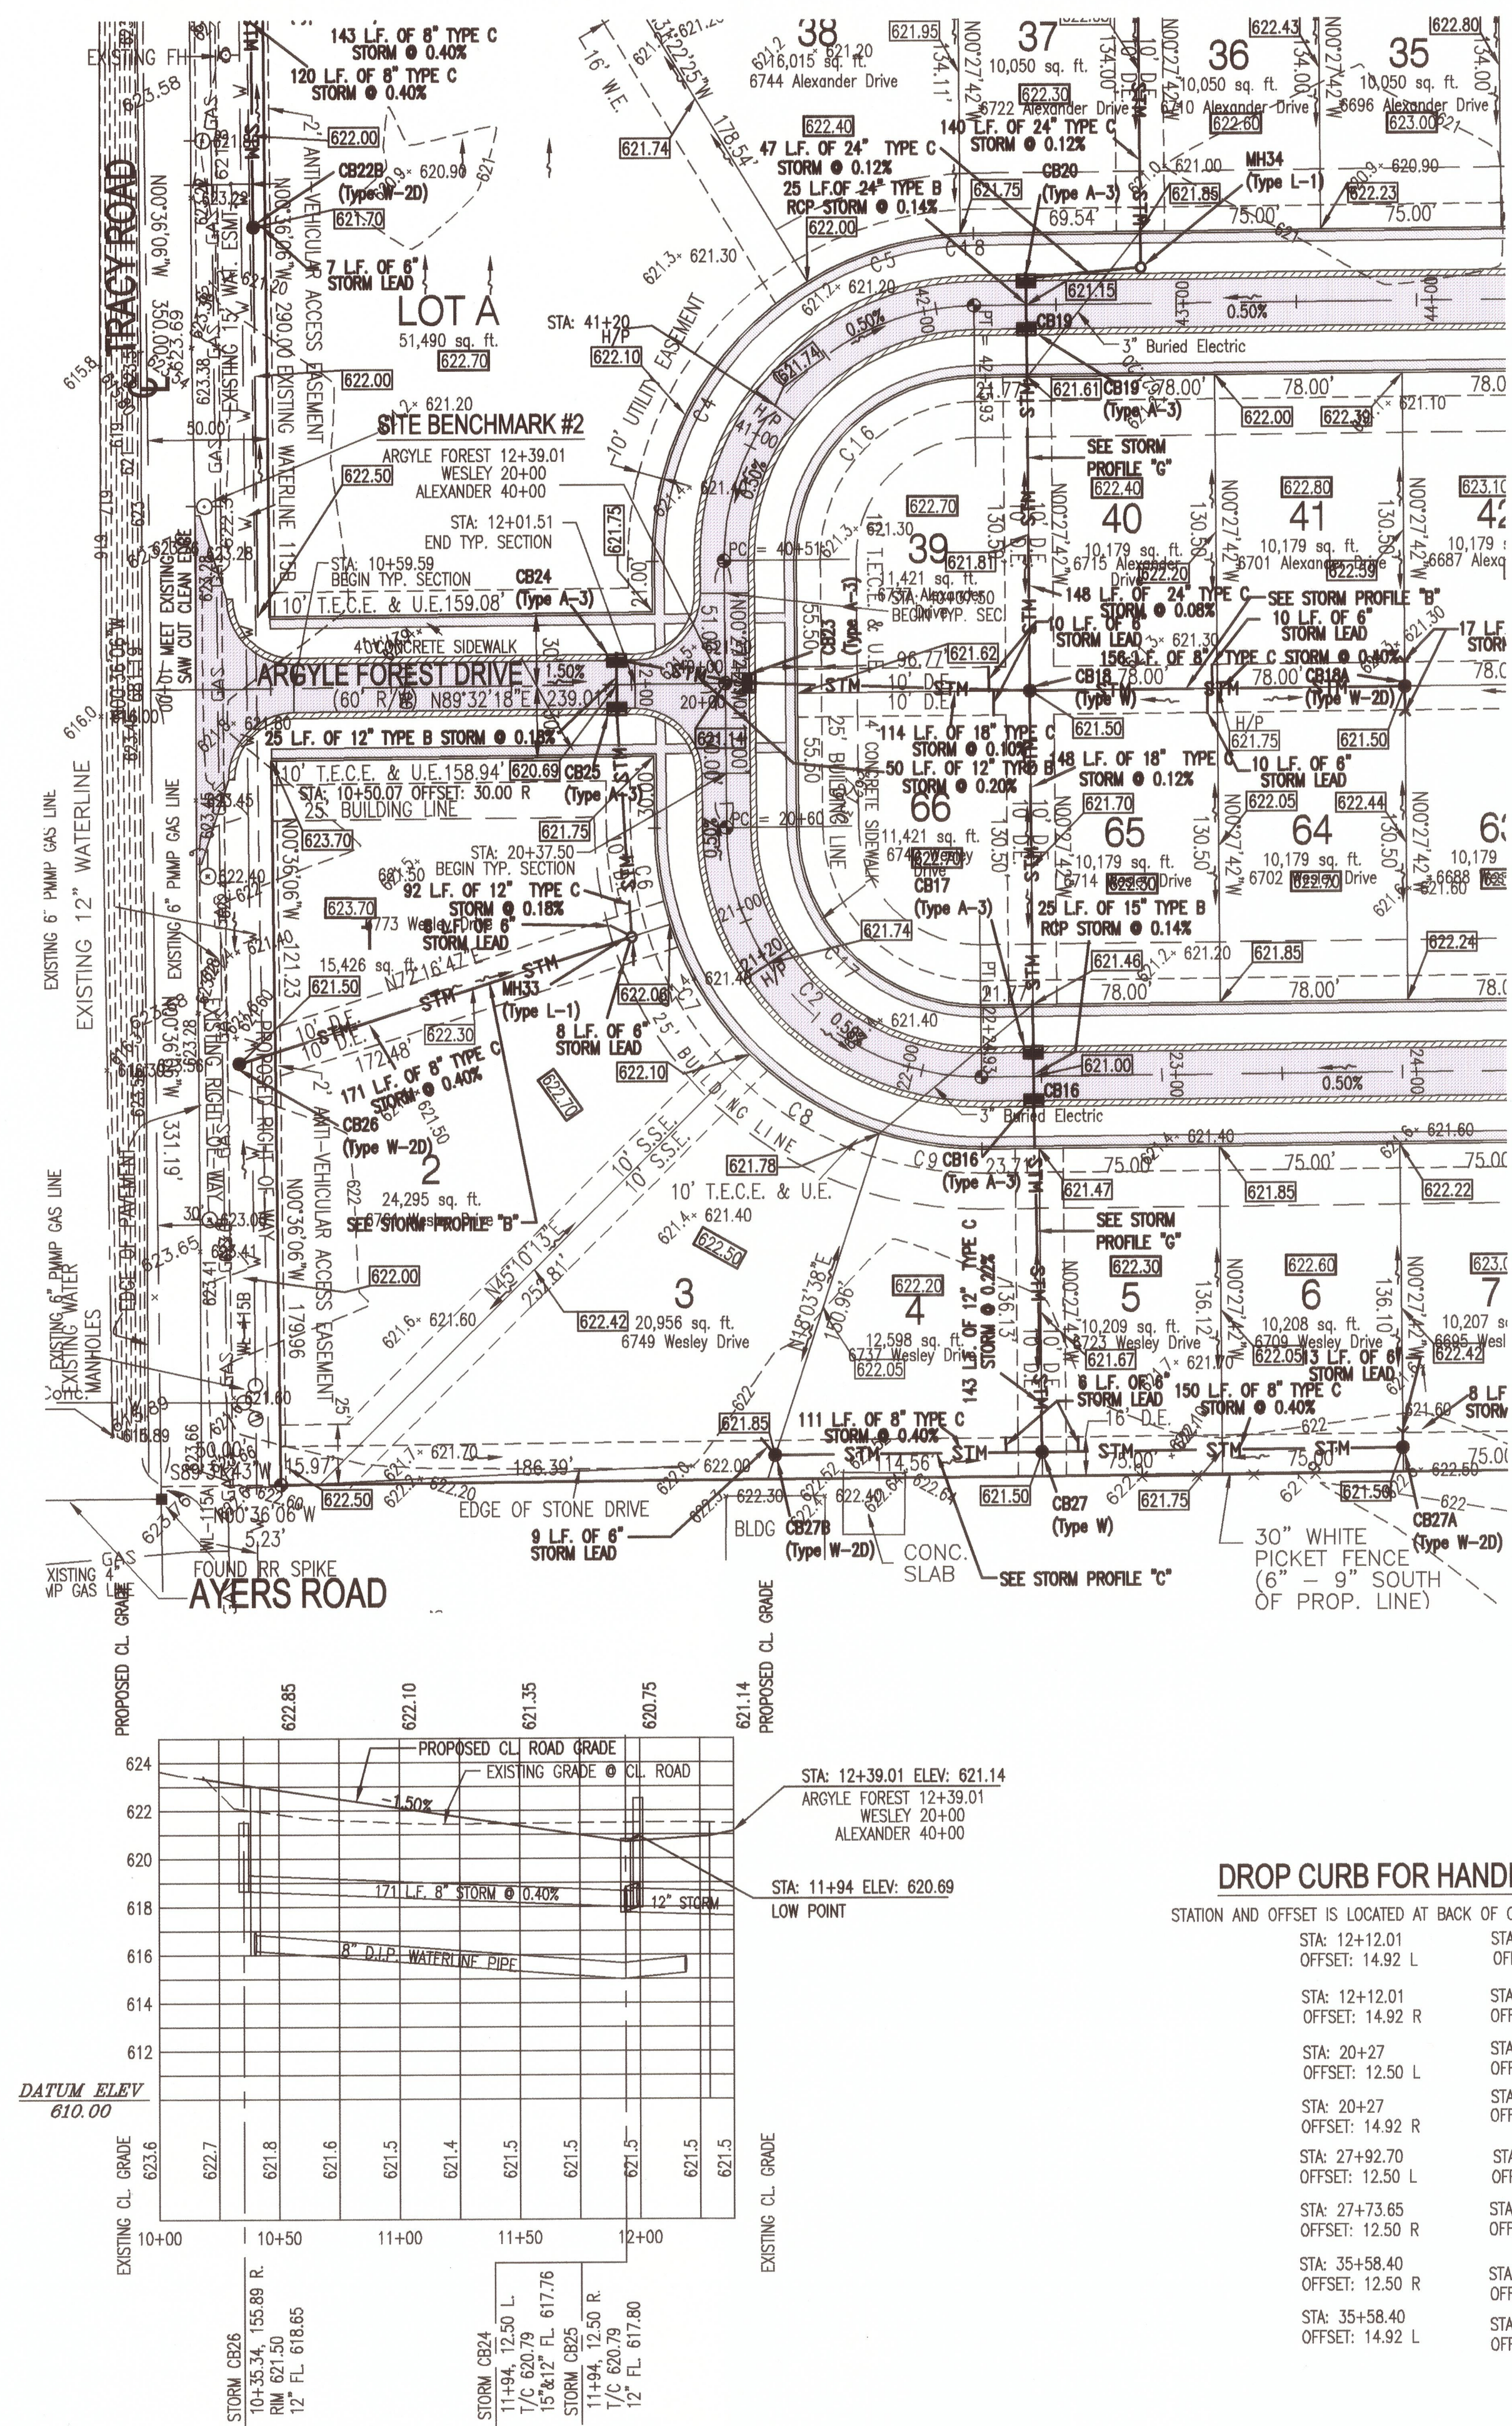

ELEVATION NOTE
ELEVATIONS GIVEN IN INTERSECTION DETAILS ARE FOR PAVEMENT AT THE FRONT OF THE CURB GUTTER.
FOR TOP OF CURB ELEVATIONS AT BACK OF CURB ADD 0.31' TO PAVEMENT ELEVATION.

INTERSECTION DETAILS/ ARGYLE FOREST DRIVE ROADWAY PLAN & PROFILE

REVISIONS

- 08-16-04
- 10-15-04 CB ADDED
- 18" STORM REROUTE
- 12-02-04 STORM SYSTEM RESIZED
- 01-10-05 & 03-07-05 COUNTY REVISIONS
- 03-24-05 COUNTY REVISIONS

Luifs Consulting, L.L.C.

16701 County Road Z, Napoleon, Ohio 43545 (419) 762-5128

ARGYLE FOREST

TRACY & AYERS
LAKE TWP., WOOD COUNTY, OHIO
ROMANKO

SCALE: 1" = 50'

DATE: JULY 2004

DRAWN BY: PCW/CEL

PROJECT #: 20041044

SHEET: R3