


END AREA	VOLUME	
	CUT (SF)	FILL (C.Y.)
20.4	65.2	
36.2	34.0	68
43.6	19.5	74
48.4	0	80
222	187	
TOTAL:		(C.Y.)

SPRING TRACE DRIVE STA. 37+03.21 TO STA. 38+65.11 PAVEMENT AND DRAINAGE ECKEL TRACE PLATS 3, 4 & 5

SPRING TRACE DRIVE

SCALE: HORIZONTAL 1"=20', VERTICAL 1"=5'

- NOTES:
1. EXCAVATION/EMBANKMENT QUANTITIES ARE BETWEEN EASEMENTS ADJACENT TO ROADWAY.
 2. EXCAVATION/EMBANKMENT BETWEEN EASEMENTS ARE BY CONTRACTOR.
 3. EXCAVATION/EMBANKMENT AT LOTS ARE BY OTHERS.

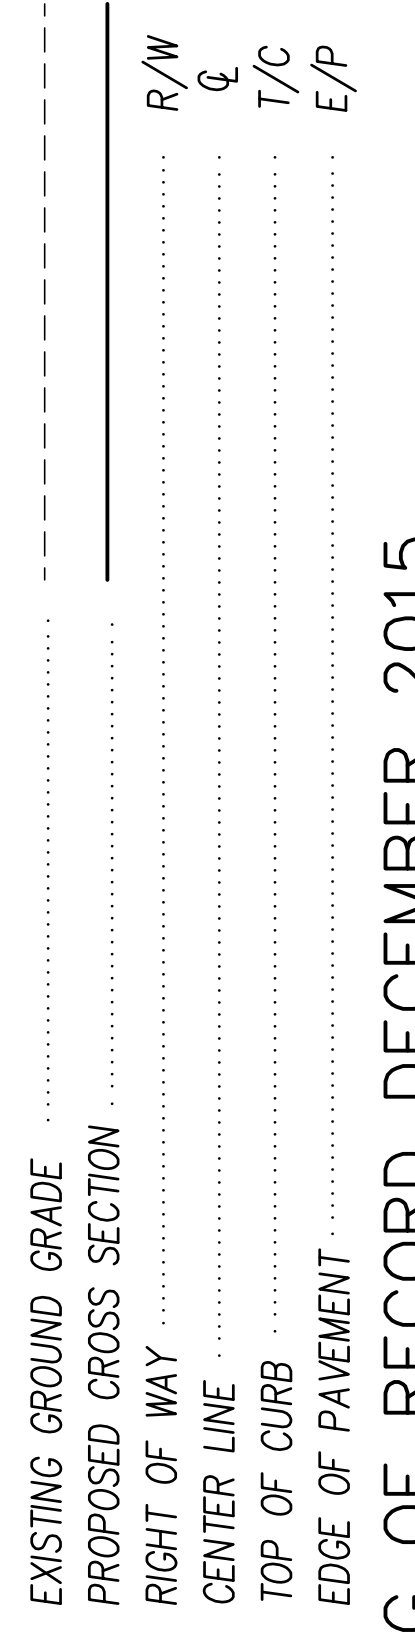

DRAWING OF RECORD DECEMBER 2015

