



* STREET NAME SIGNS AND STOP SIGNS SHALL BE PLACED BY THE WOOD COUNTY ENGINEER. THE COST SHALL BE PAID BY THE DEVELOPER.

SPRING TRACE DRIVE – SUMMER TRACE DRIVE INTERSECTION DETAIL (PLAT 4)

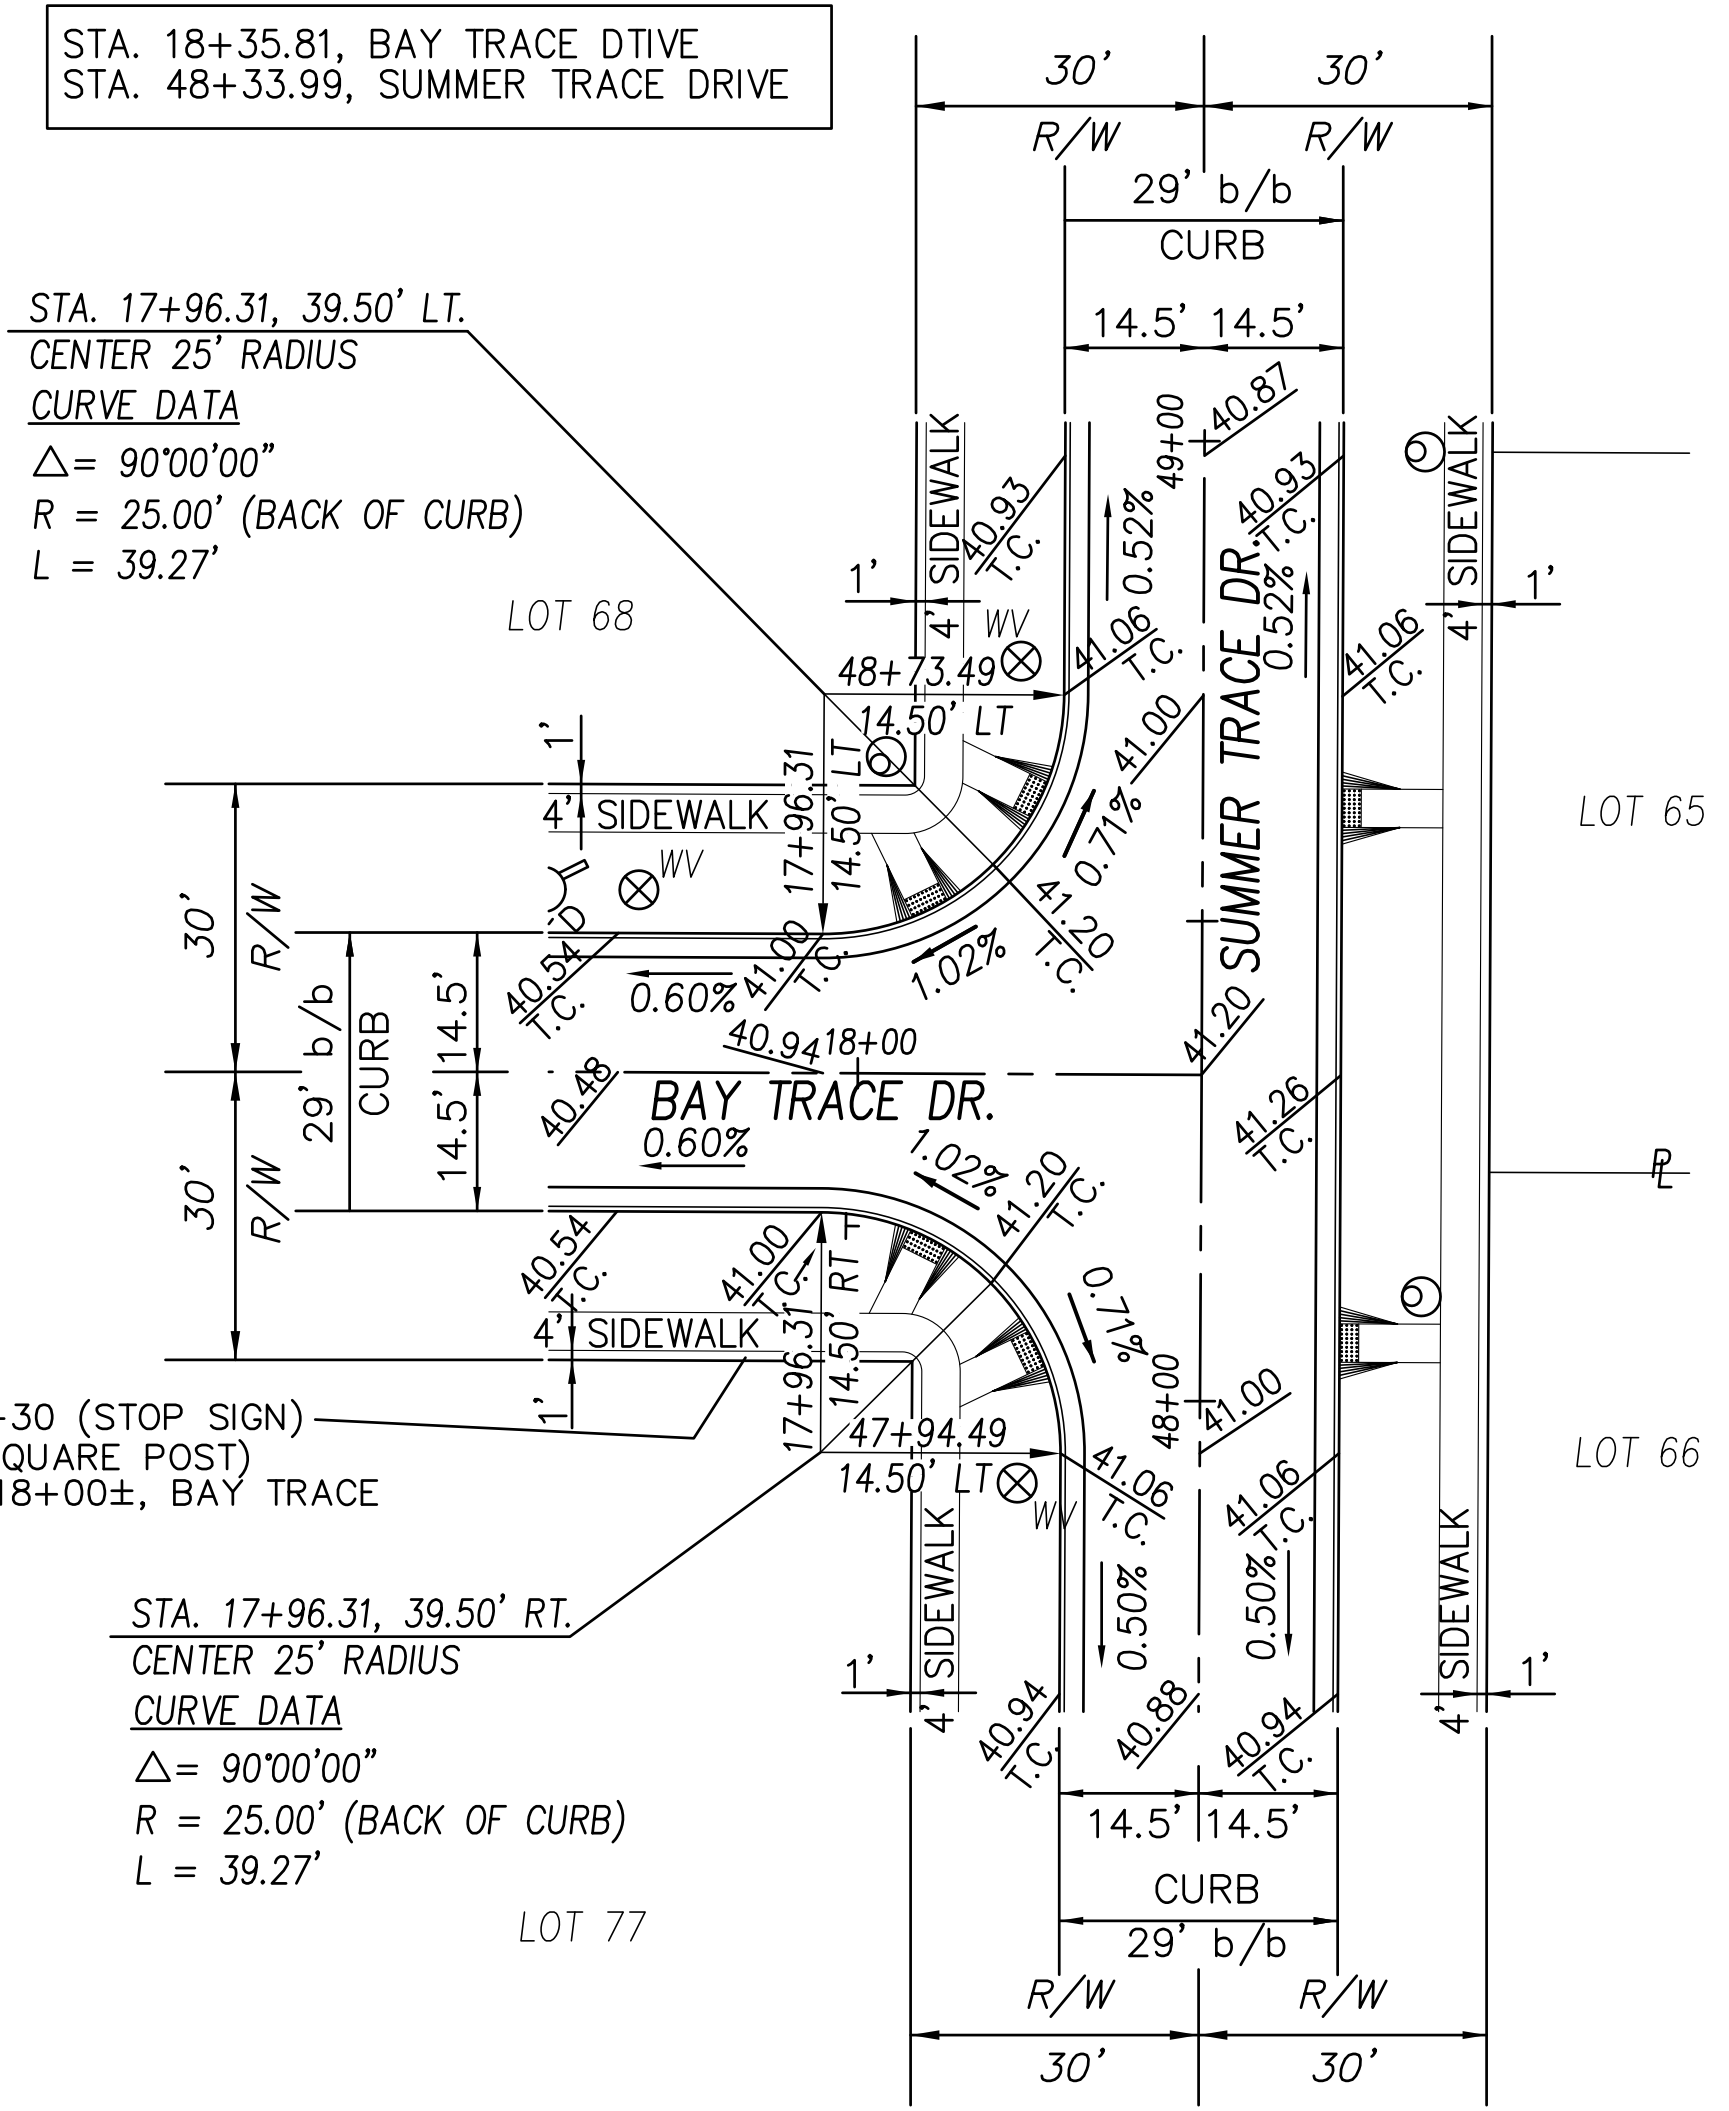

* STREET NAME SIGNS AND STOP SIGNS SHALL BE PLACED BY THE WOOD COUNTY ENGINEER. THE COST SHALL BE PAID BY THE DEVELOPER.

BAY TRACE DRIVE – SUMMER TRACE DRIVE INTERSECTION DETAIL (PLAT 3)

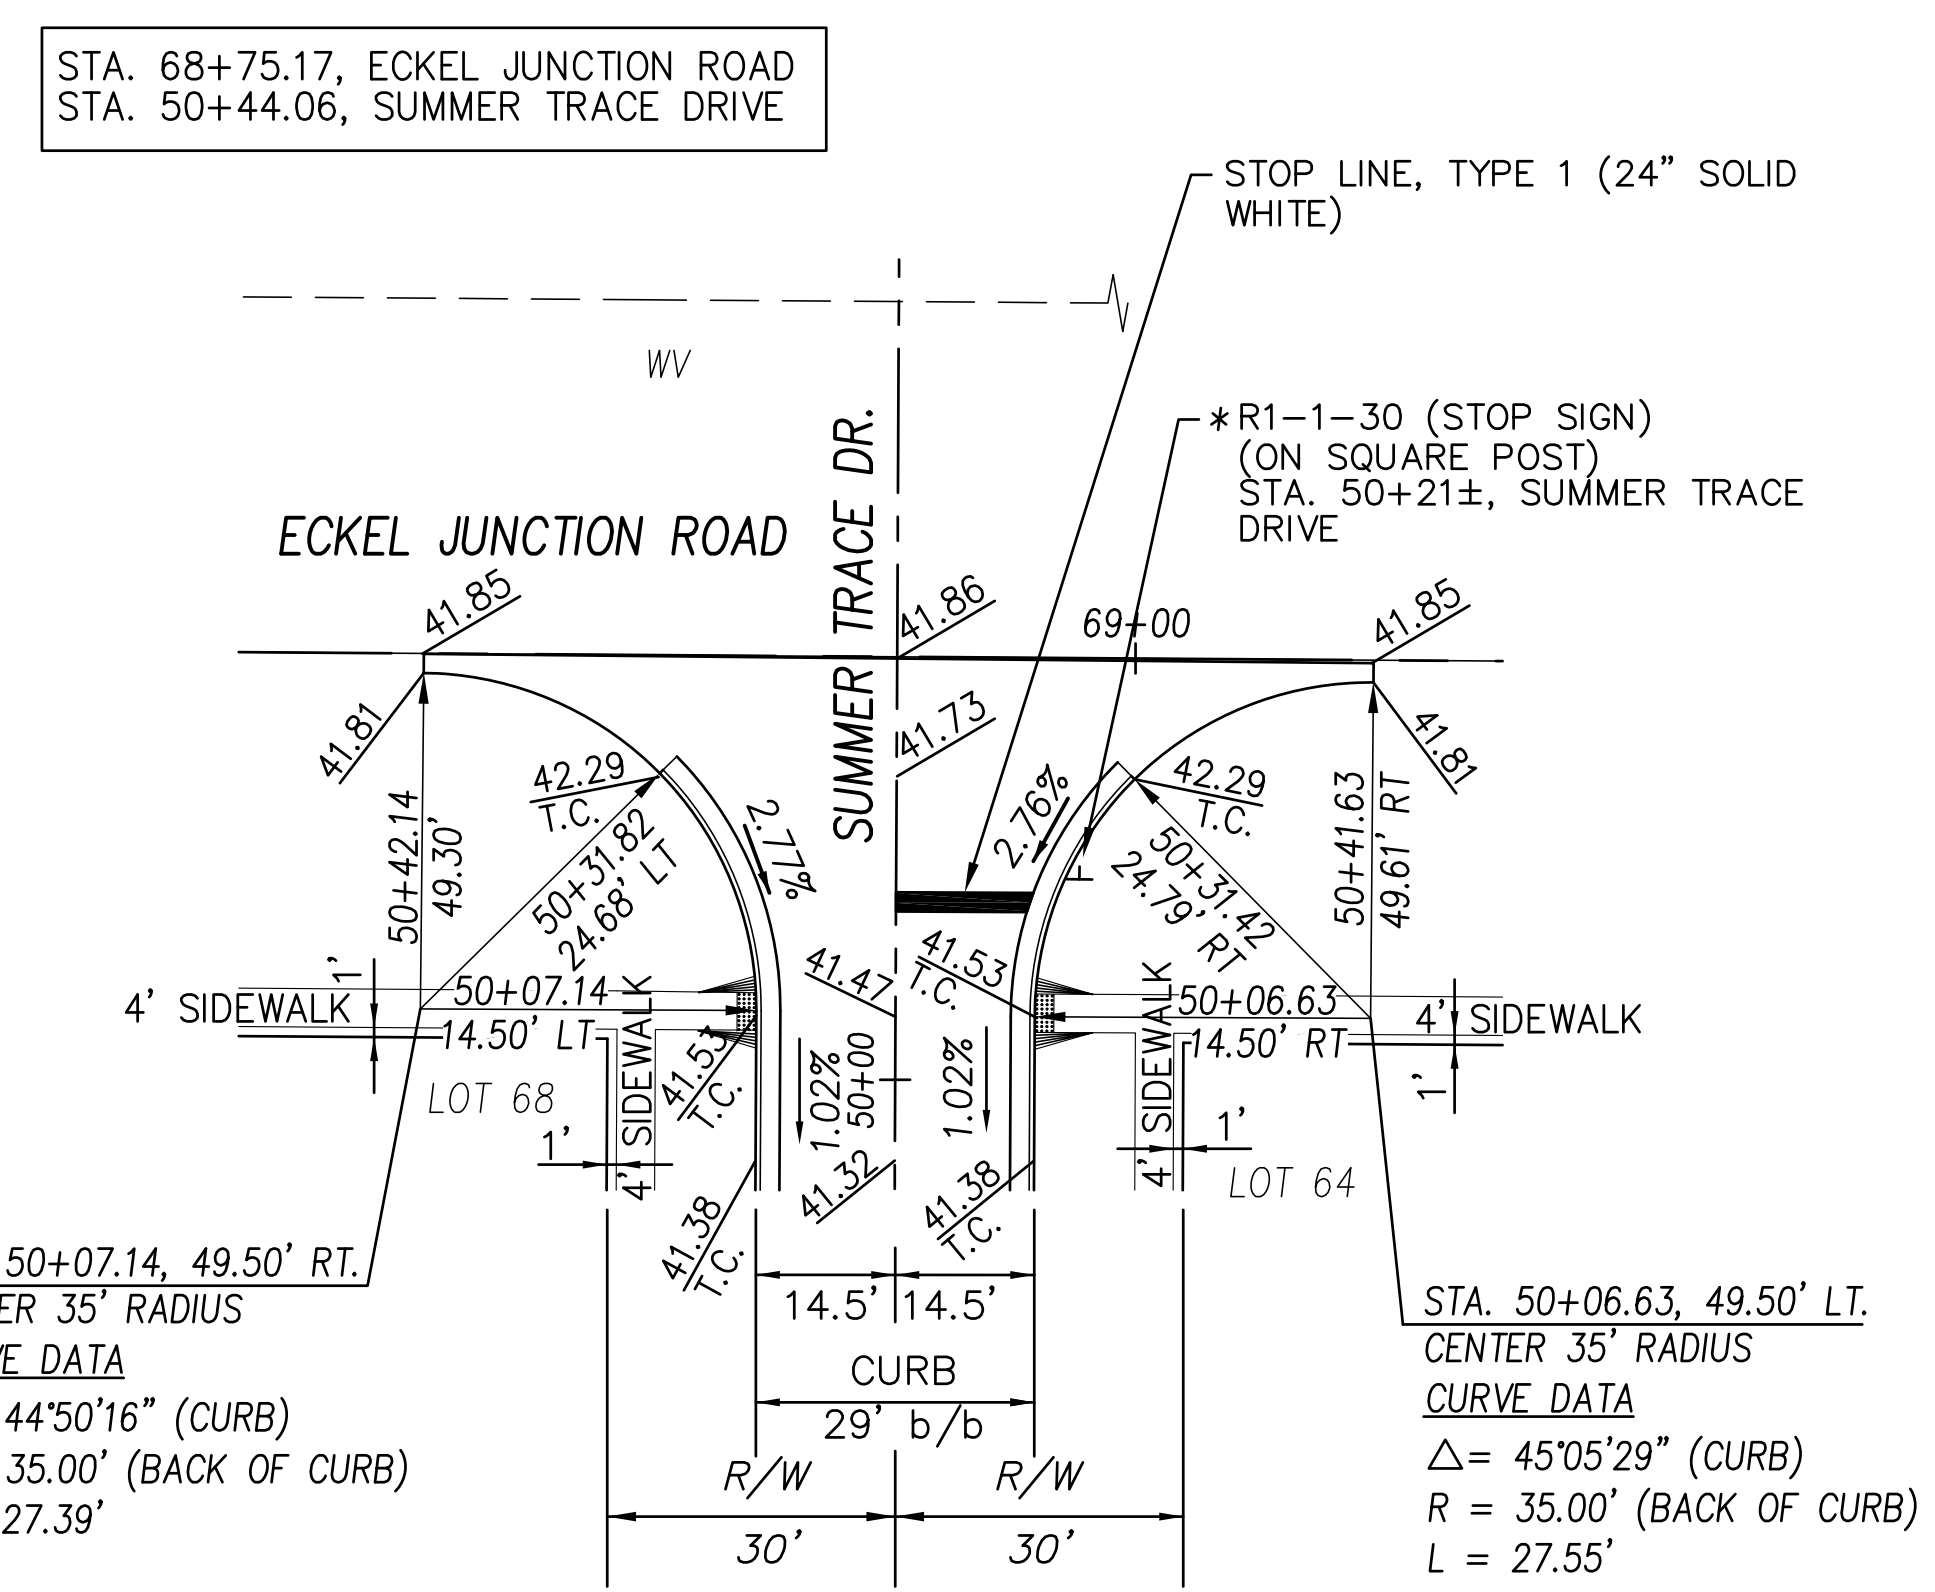

* STREET NAME SIGNS AND STOP SIGNS SHALL BE PLACED BY THE WOOD COUNTY ENGINEER. THE COST SHALL BE PAID BY THE DEVELOPER.

ECKEL JUNCTION ROAD – SUMMER TRACE DRIVE INTERSECTION DETAIL (PLAT 3)

Plot Date: 1/5/2016 9:48 AM
File Name: 24 of 25 Intersection Details Eckel Trace Plat 3, 4 & 5.dwg