


| CURVE DATA | |
|------------|-------------|
| | C1 |
| RADIUS | 105.00' |
| LENGTH | 164.93' |
| TANGENT | 105.00' |
| CHORD | 148.49' |
| BEARING | S45°08'15"W |
| DELTA | 90°00'00" |
| PC | 12+25.00 |
| PT | 13+89.93 |

INSTALL 12" PLUG STA. 14+38.54, 195.73' RT. INV. EL. 640.61


TURN AROUND TYPE "B" W/BARRICADE

REDDINGTON COURT STA. 14+54.93

UN-PLATTED

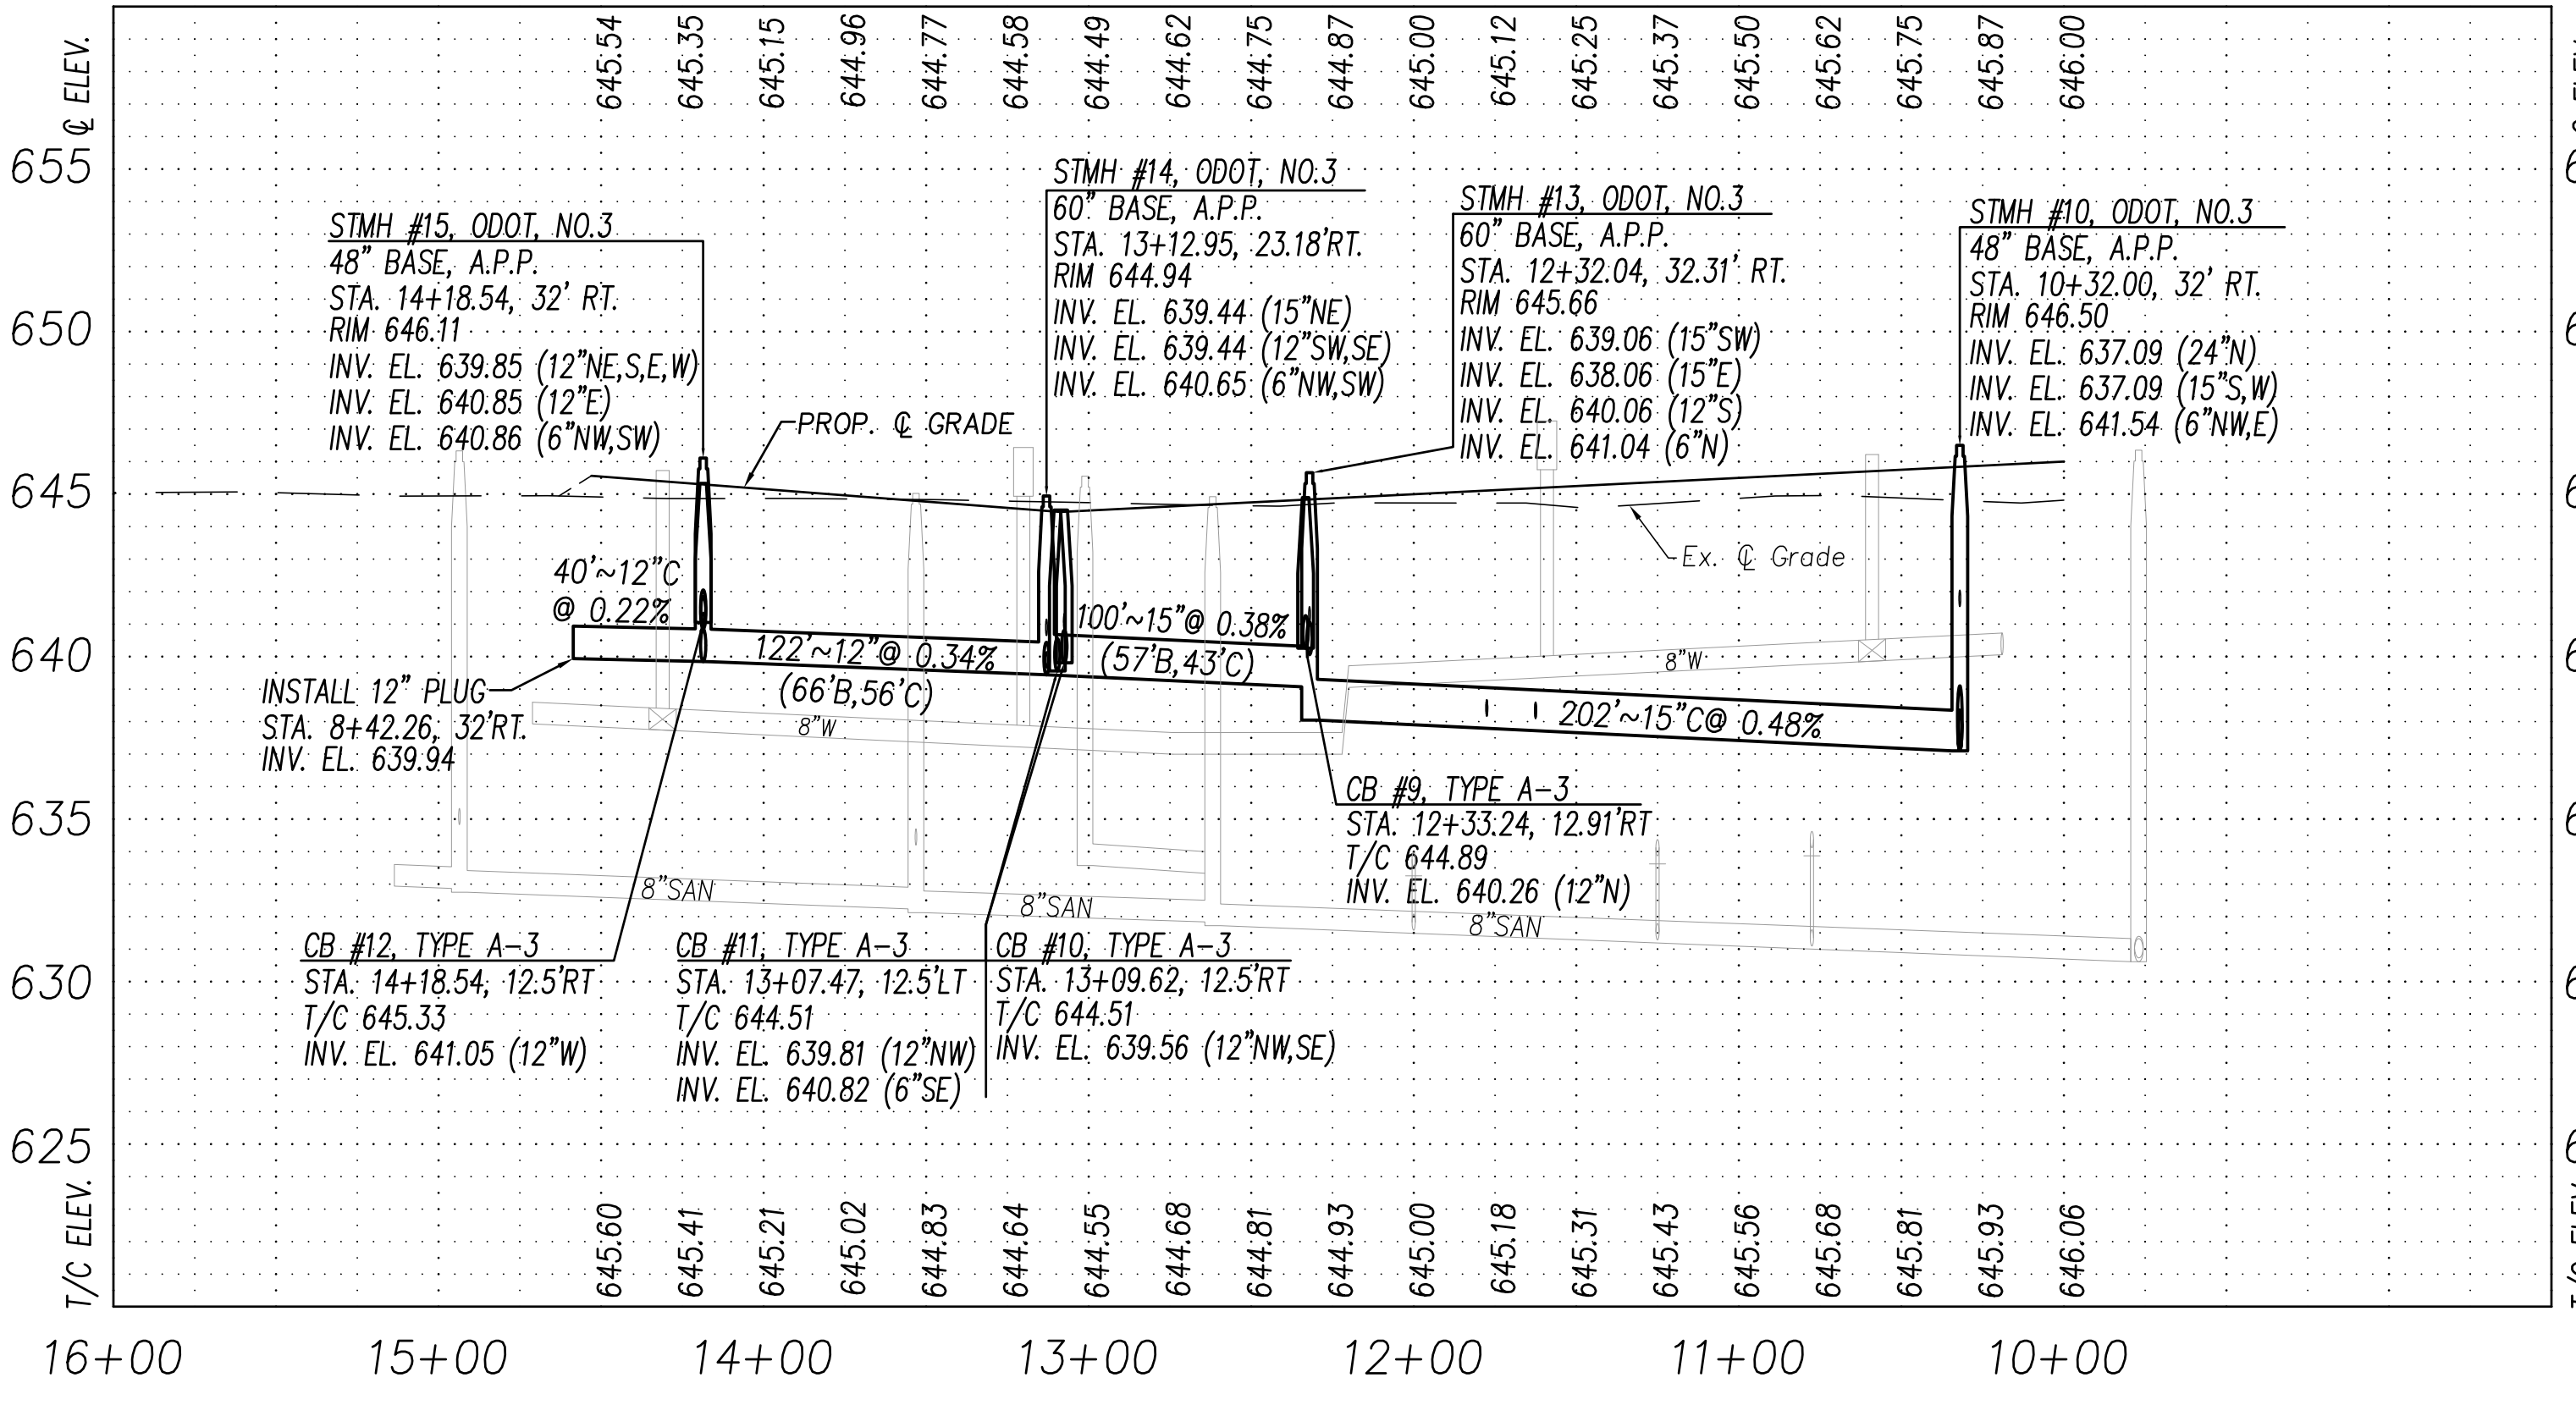


REDDINGTON COURT
 HORIZONTAL SCALE: 1"=50'
 VERTICAL SCALE: 1"=5'

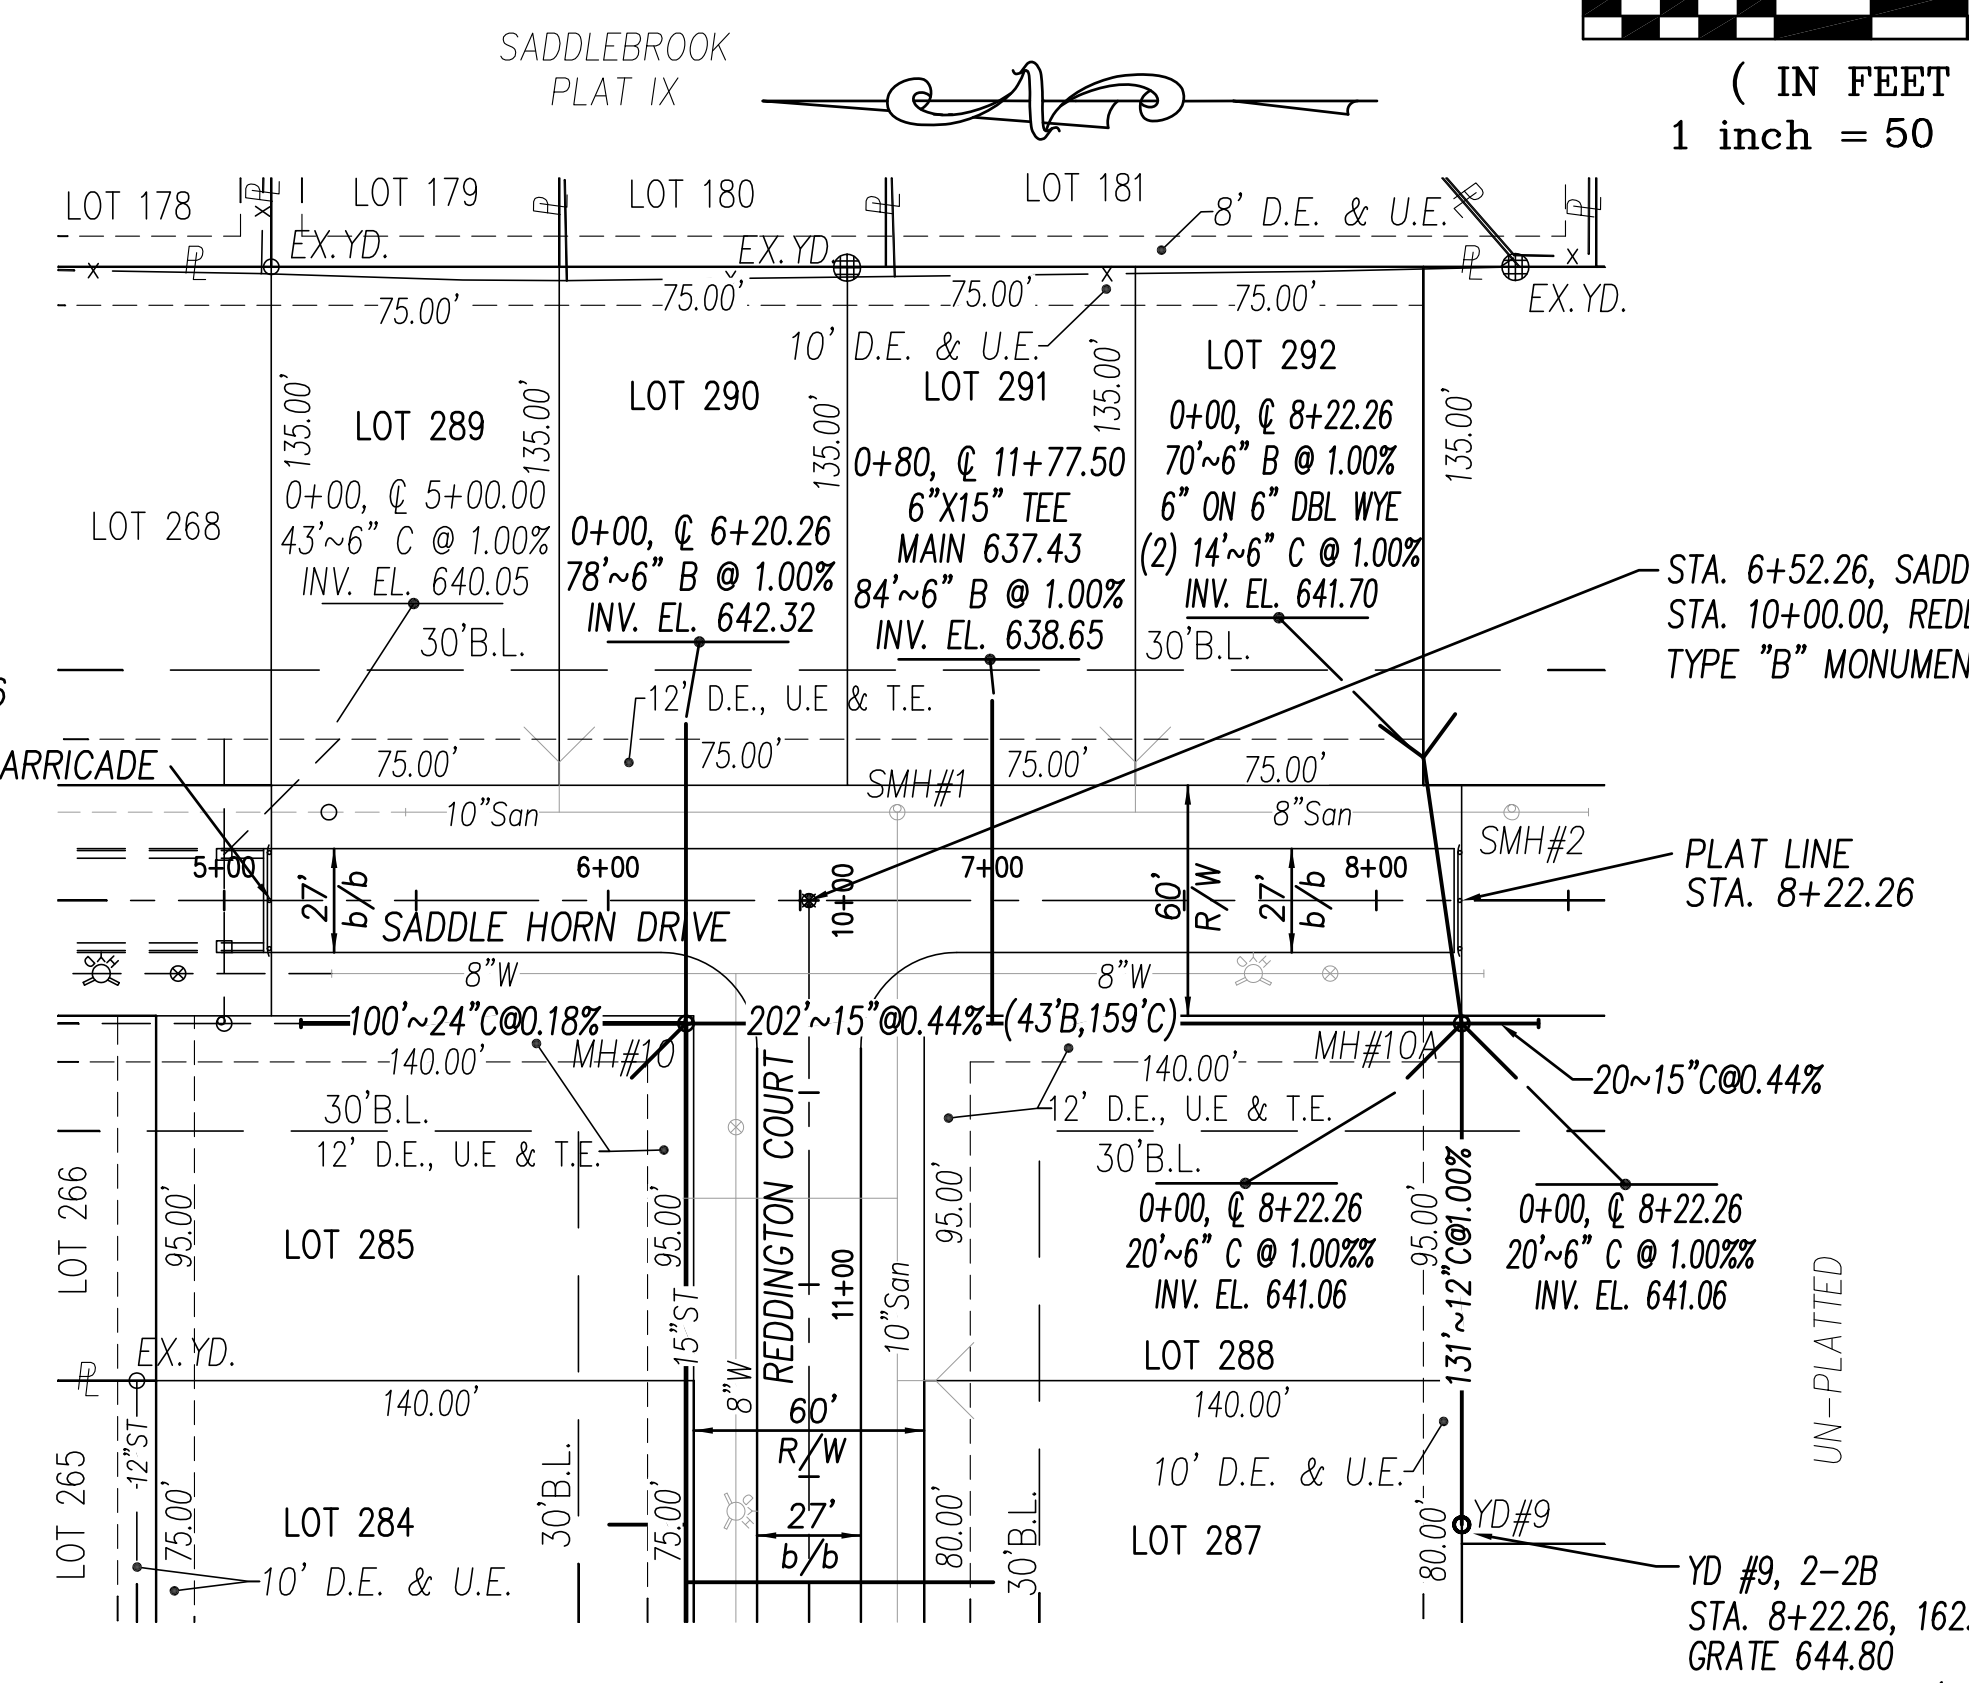

INSTALL 15" PLUG STA. 8+42.26, 32' RT. INV. EL. 639.07

REMOVE 24" PLUG & CONNECT STA. 5+20.00, 32' RT. INV. EL. 636.91

UN-PLATTED

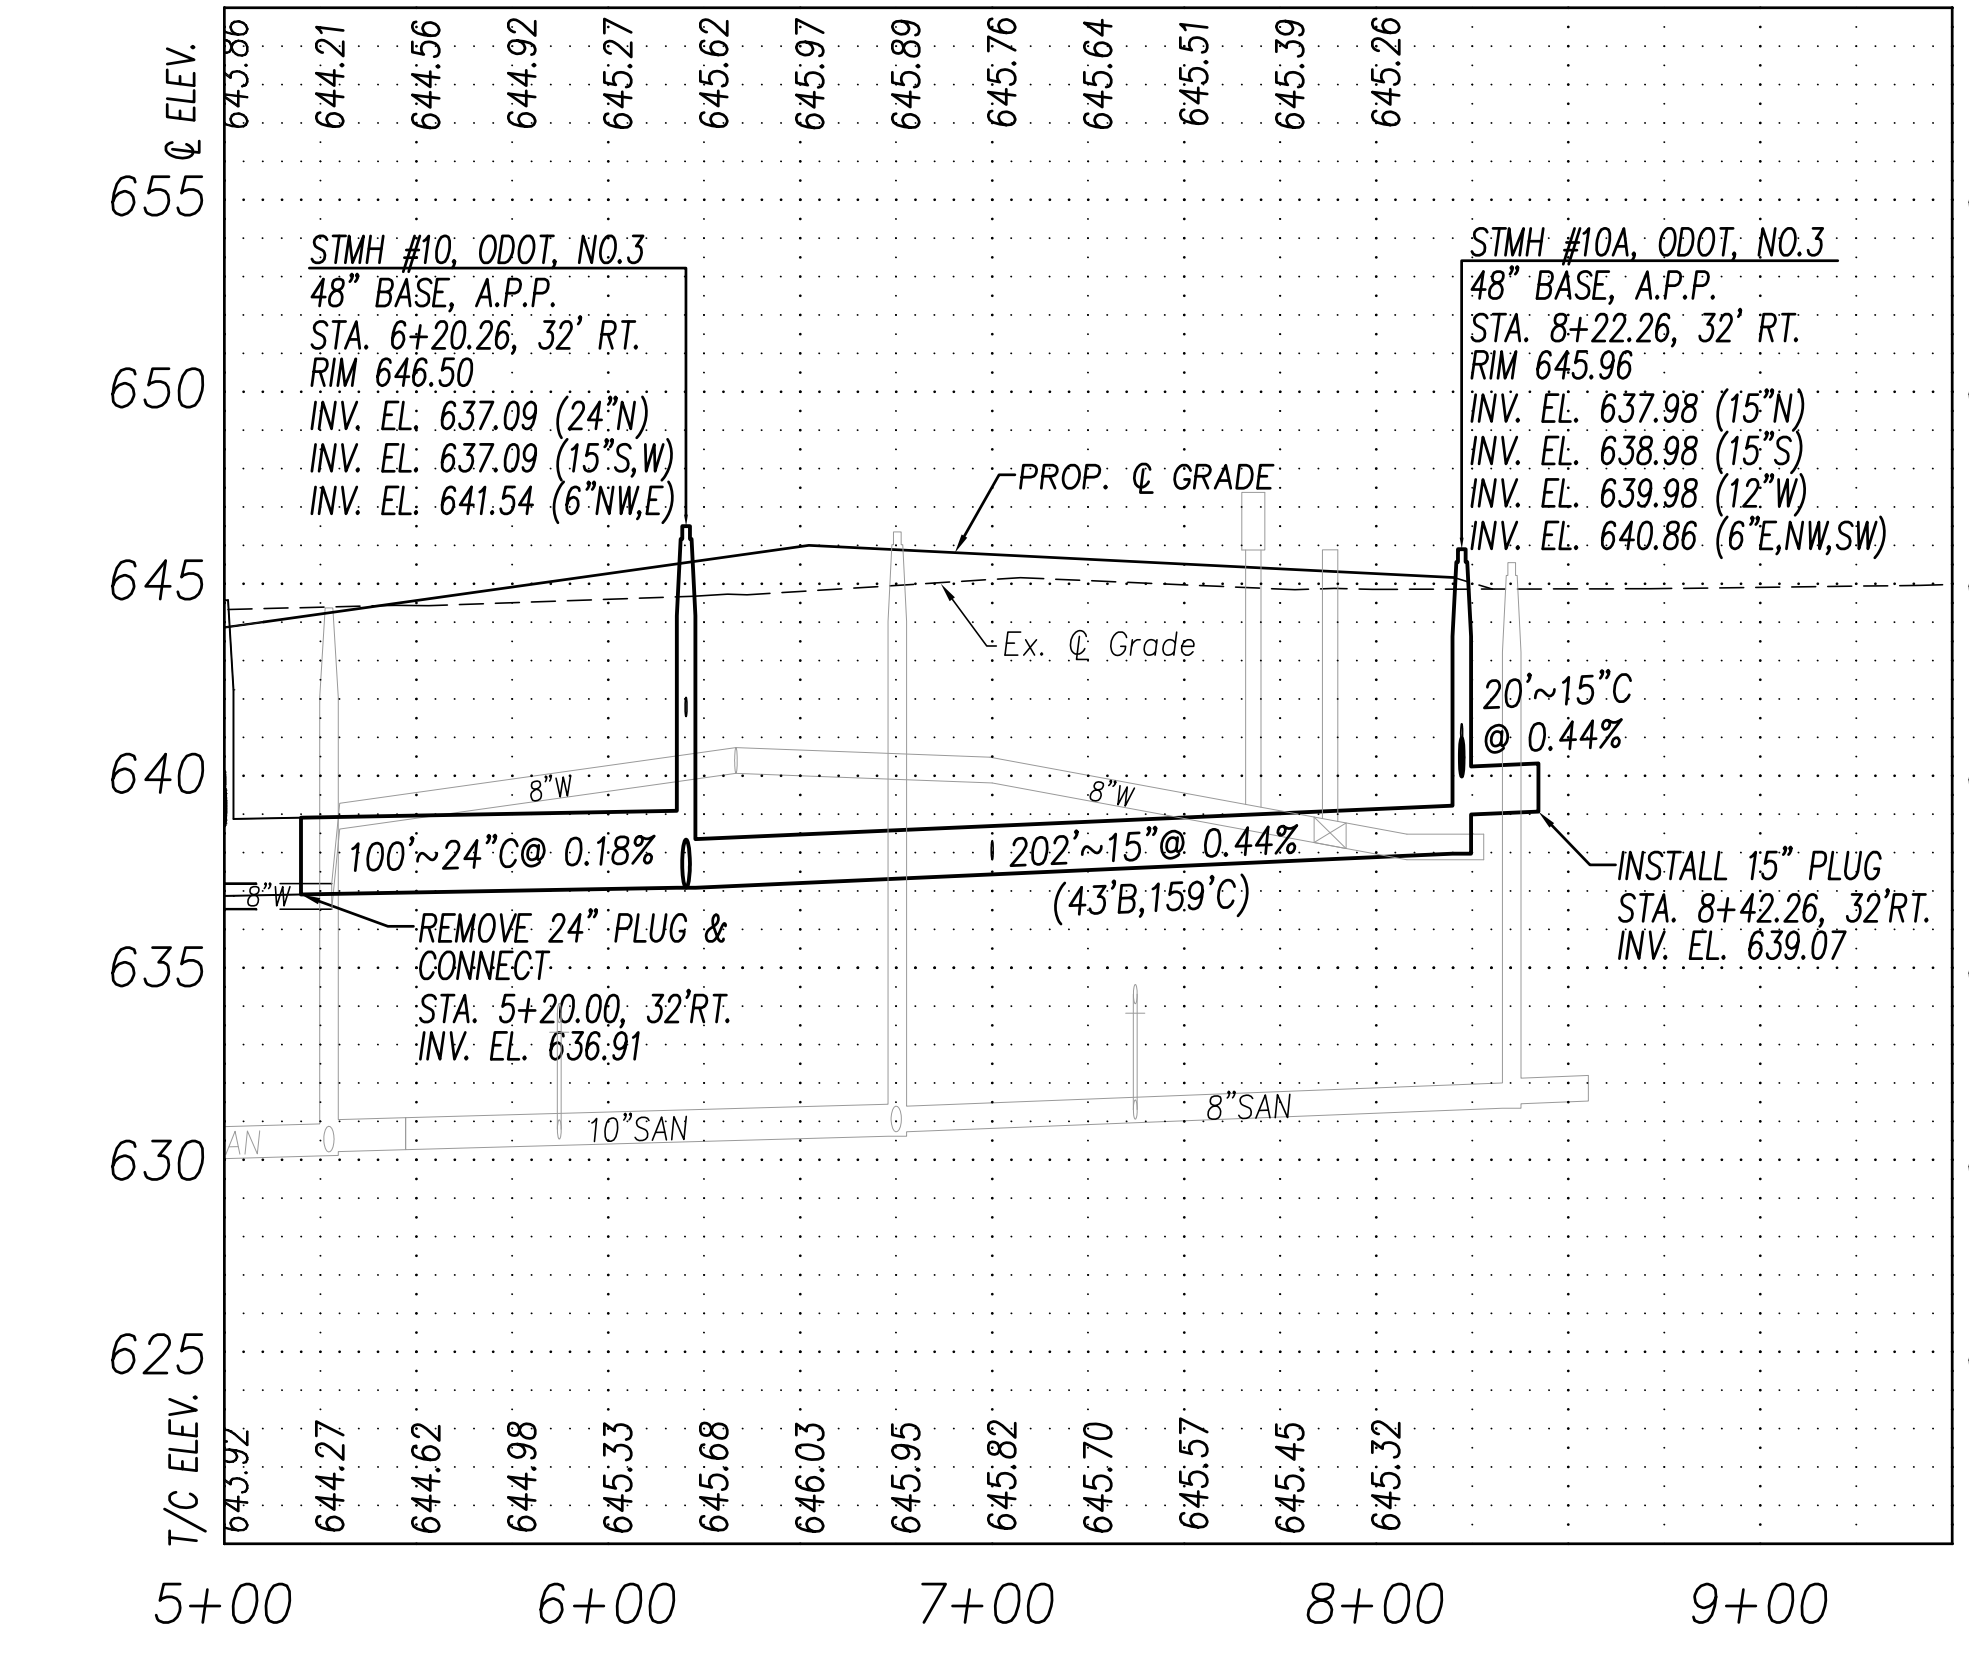

SADDLE HORN DRIVE
 HORIZONTAL SCALE: 1"=50'
 VERTICAL SCALE: 1"=5'

| BENCH MARK DATA | |
|---|--------|
| NORTH BONNET BOLT ON FIRE HYDRANT STA. 20+76.40, 19' RT, SADDLE HORN DRIVE ELEVATION..... | 647.05 |

| BENCH MARK DATA | |
|--|--------|
| NORTH BONNET BOLT ON FIRE HYDRANT STA. 9+39.91, 59.13' LT, STONEBRIDGE LANE ELEVATION..... | 644.87 |

NOTE
 ROTATE STMH TOPS SO THAT ENTRANCE IS AWAY FROM THE STREET

Plot Date: 3/8/2016 1:53 PM
 File Name: 09-38_CP_PAVEMENT.dwg