


S U R V E Y
in
W. $\frac{1}{2}$, S.W. $\frac{1}{4}$, Sec.12, Freedom Twp.
Wood Co. O.

Control points shown thus Δ
Iron pipe found at points shown thus \bullet

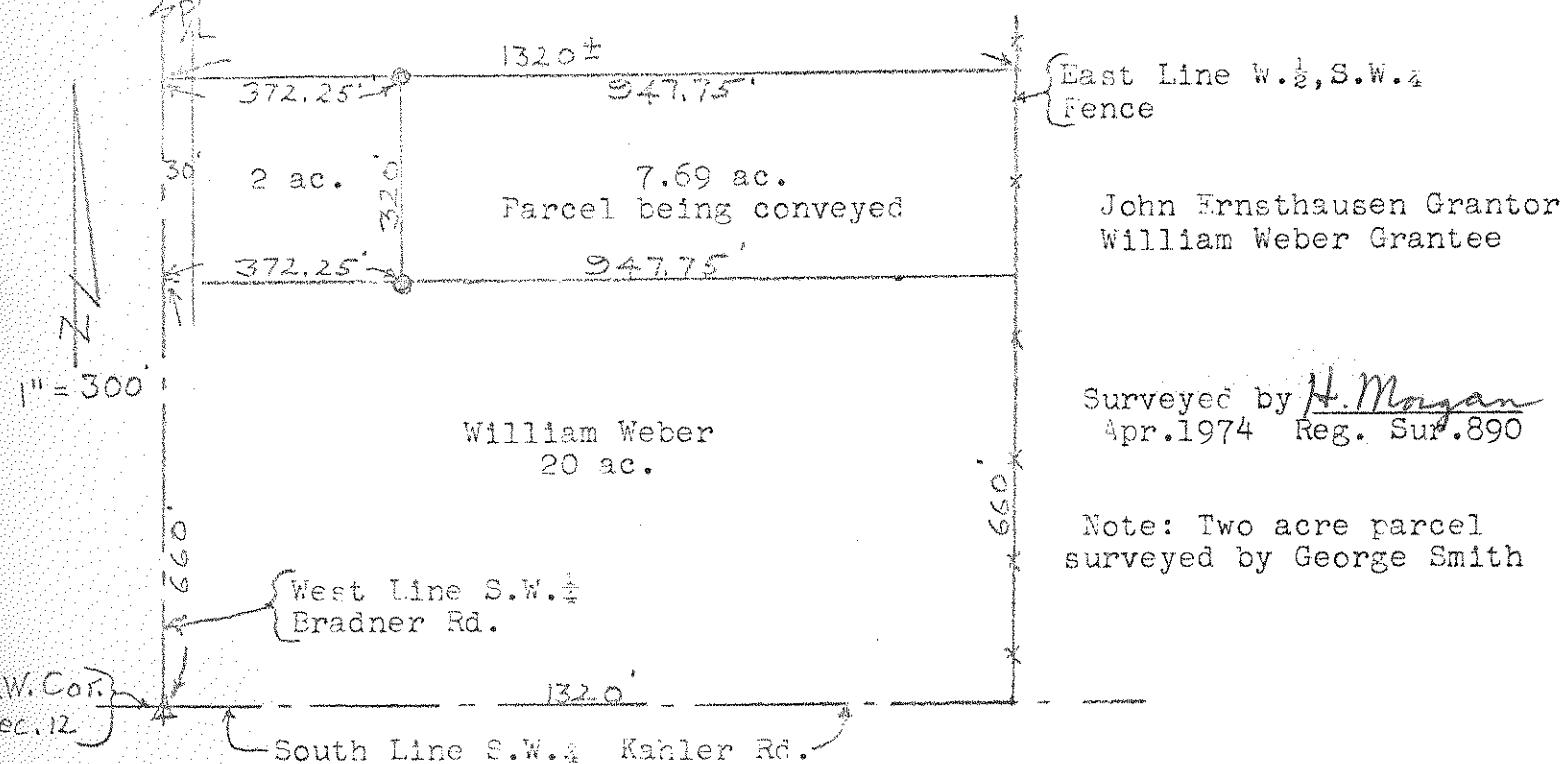

Description of parcel being conveyed.

A parcel of land located in the West $\frac{1}{4}$ of the South West $\frac{1}{4}$ of Section 12, Town 5 North-Range 12 East, Freedom Township, Wood County Ohio and described as follows; beginning at the South West Corner of the said South West $\frac{1}{4}$; thence northerly along the West Line of the said South West $\frac{1}{4}$ a distance of 660 feet; thence easterly parallel to the South Line of the said South West $\frac{1}{4}$ a distance of 372.25 feet to the south east corner of a parcel previously conveyed, said corner also being the place of beginning for the parcel being conveyed; thence continuing easterly along the north line of the William Weber property, said line being parallel to and 660 feet north of the said South Line a distance of approximately 947.75 feet to the East Line of the said West $\frac{1}{4}$ of the South West $\frac{1}{4}$; thence northerly along the said East Line a distance of 320 feet; thence westerly parallel to the said South Line a distance of approximately 947.75 feet to the north east corner of the said previously conveyed parcel; thence southerly along the east line of the said parcel a distance of 320 feet to the place of beginning and containing 7.69 acres of land more or less.