

ARGYLE FOREST SUBDIVISION

REVISIONS
08-16-04
10-15-04 CB ADDED
12-02-04 STORM SYSTEM
RESIZED
01-10-05 & 03-07-05
COUNTY REVISIONS
03-24-05
COUNTY REVISIONS



Lulfs Consulting, L.L.C.
16701 County Road Z, Napoleon, Ohio 43545 (419) 762-5128

ARGYLE FOREST
TRACY & AYERS
LAKE TWP., WOOD COUNTY, OHIO
ROMANCO



SCALE: 1"=50'
0 25'

SCALE: 1" = 50'
DATE: JULY 2004
DRAWN BY: PCW/CEL
PROJECT # 20041044
SHEET R4

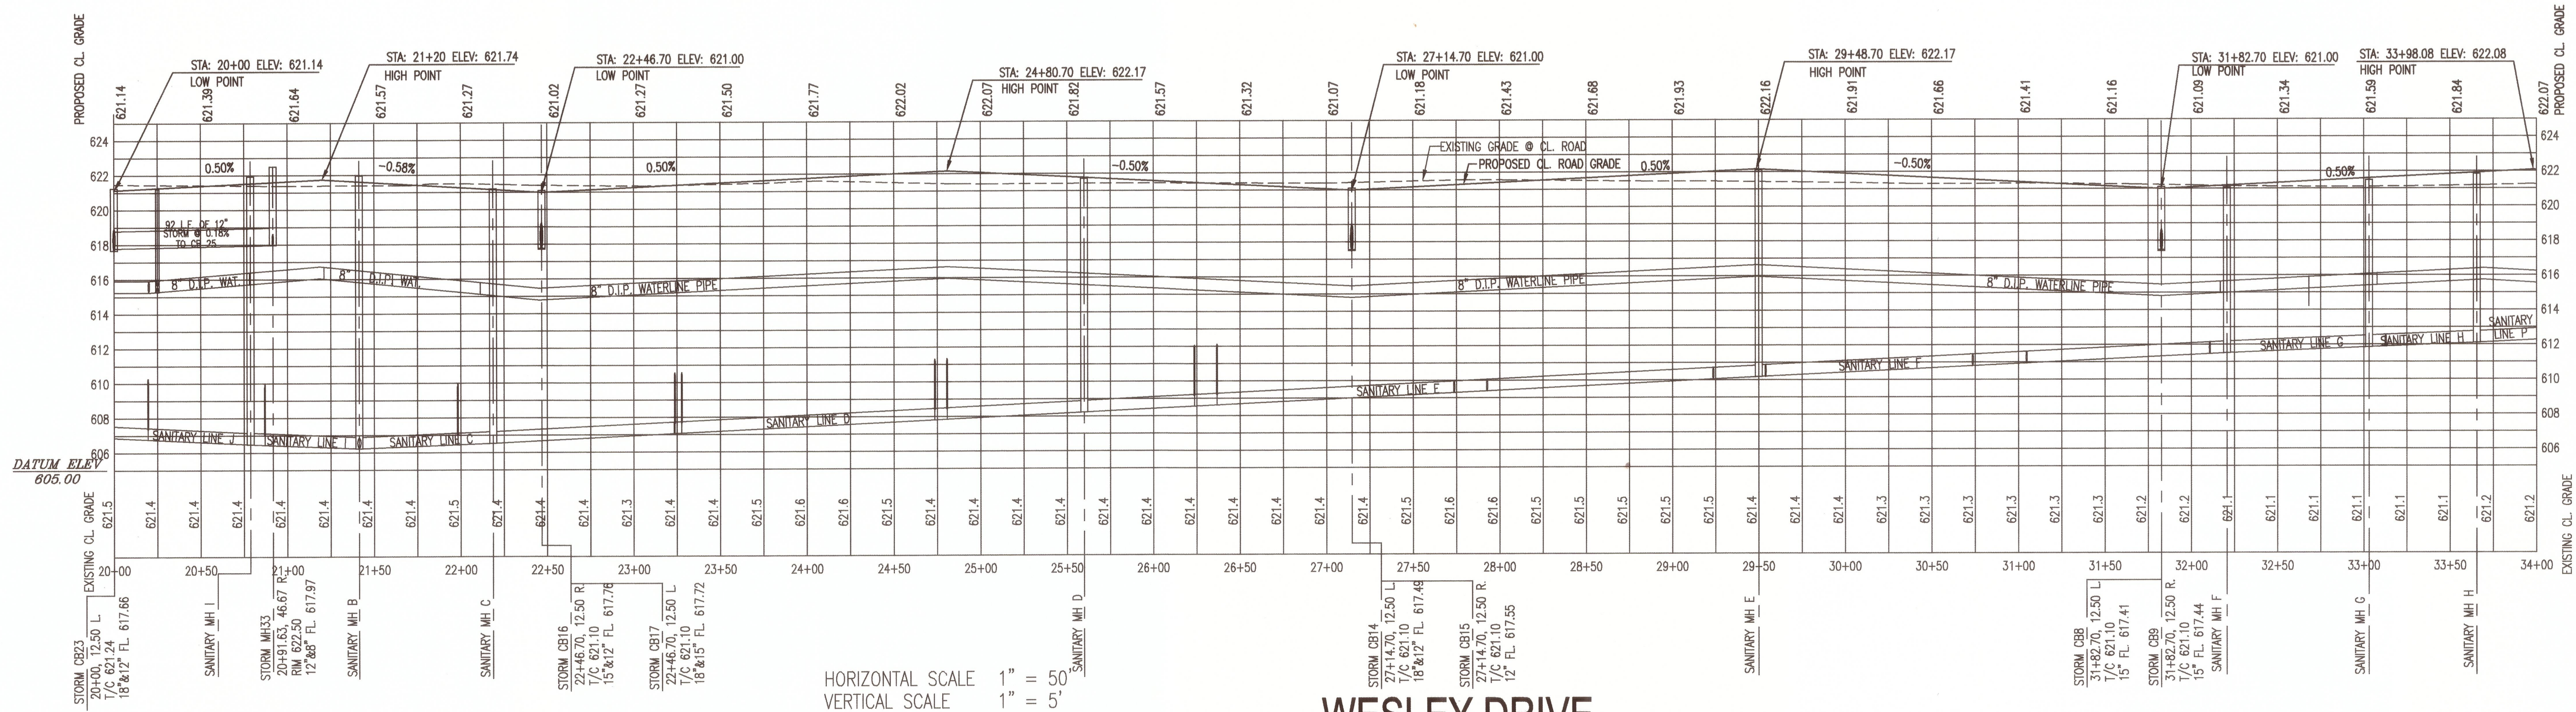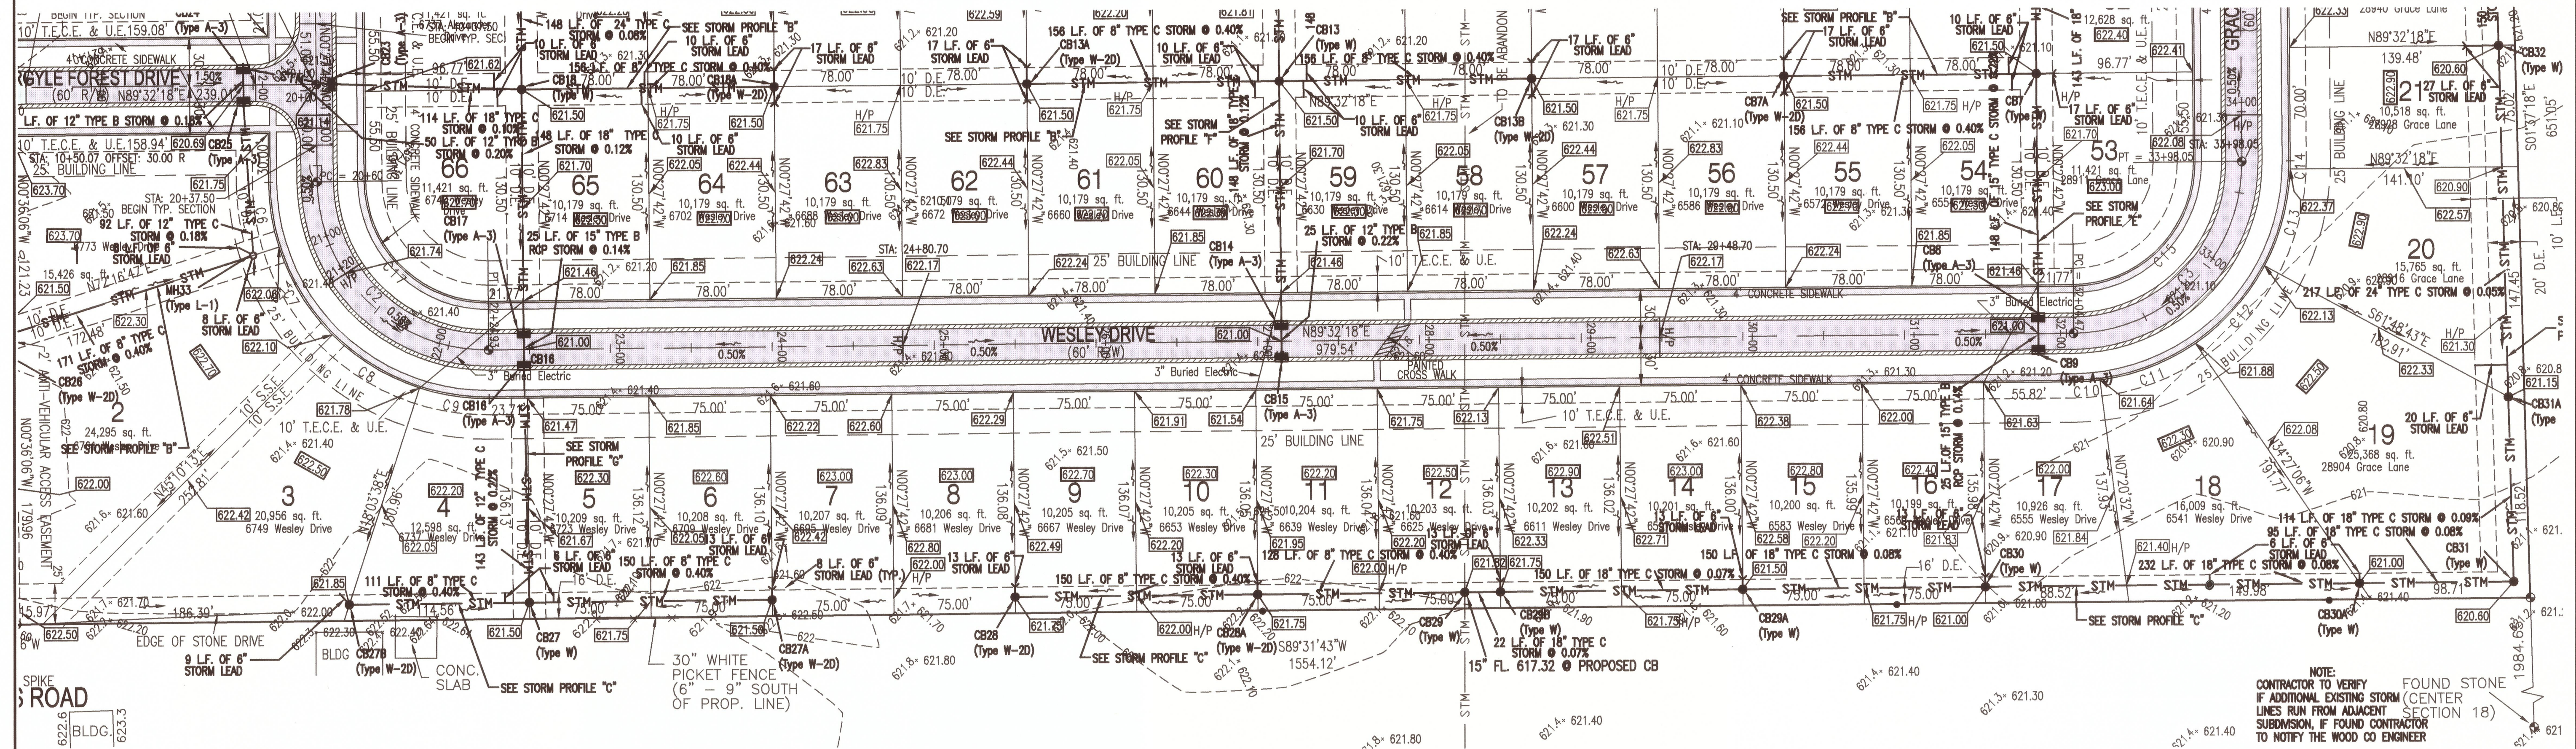

WESLEY DRIVE

WESLEY DRIVE
ROADWAY PLAN & PROFILE