
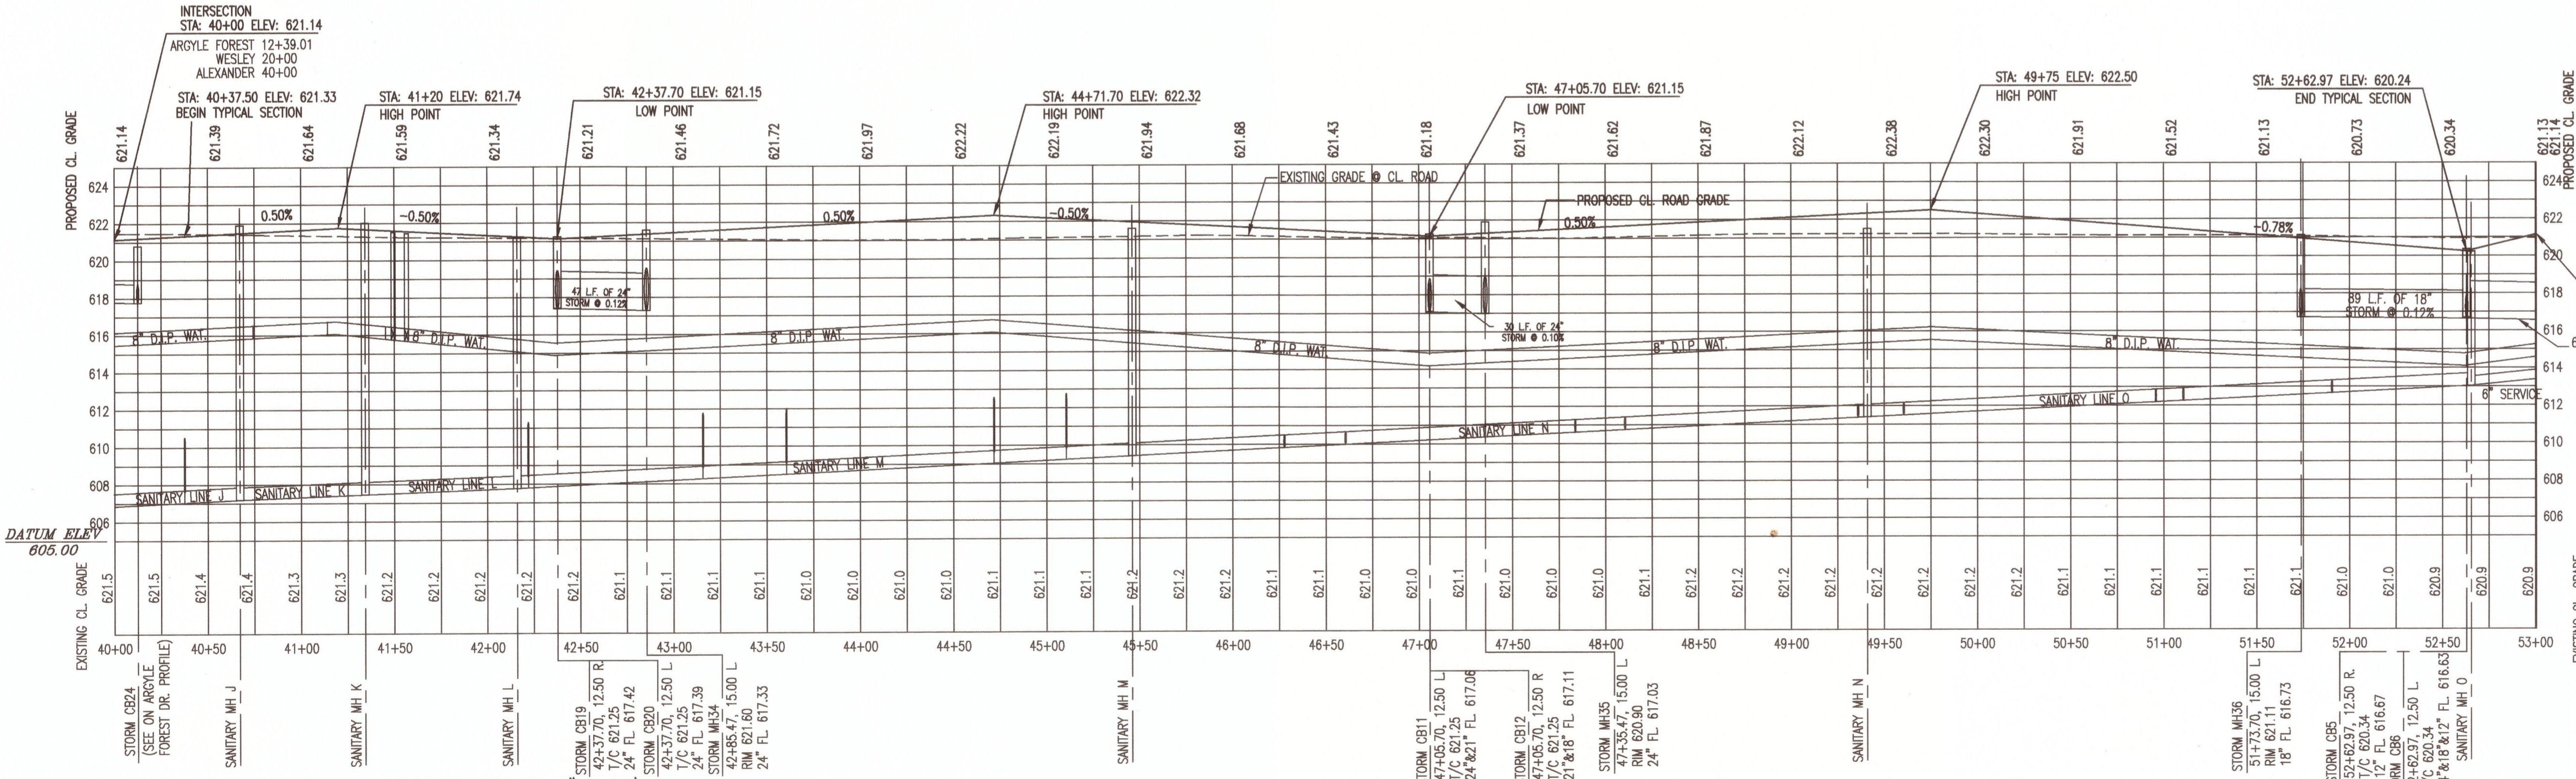


# ARGYLE FOREST SUBDIVISION

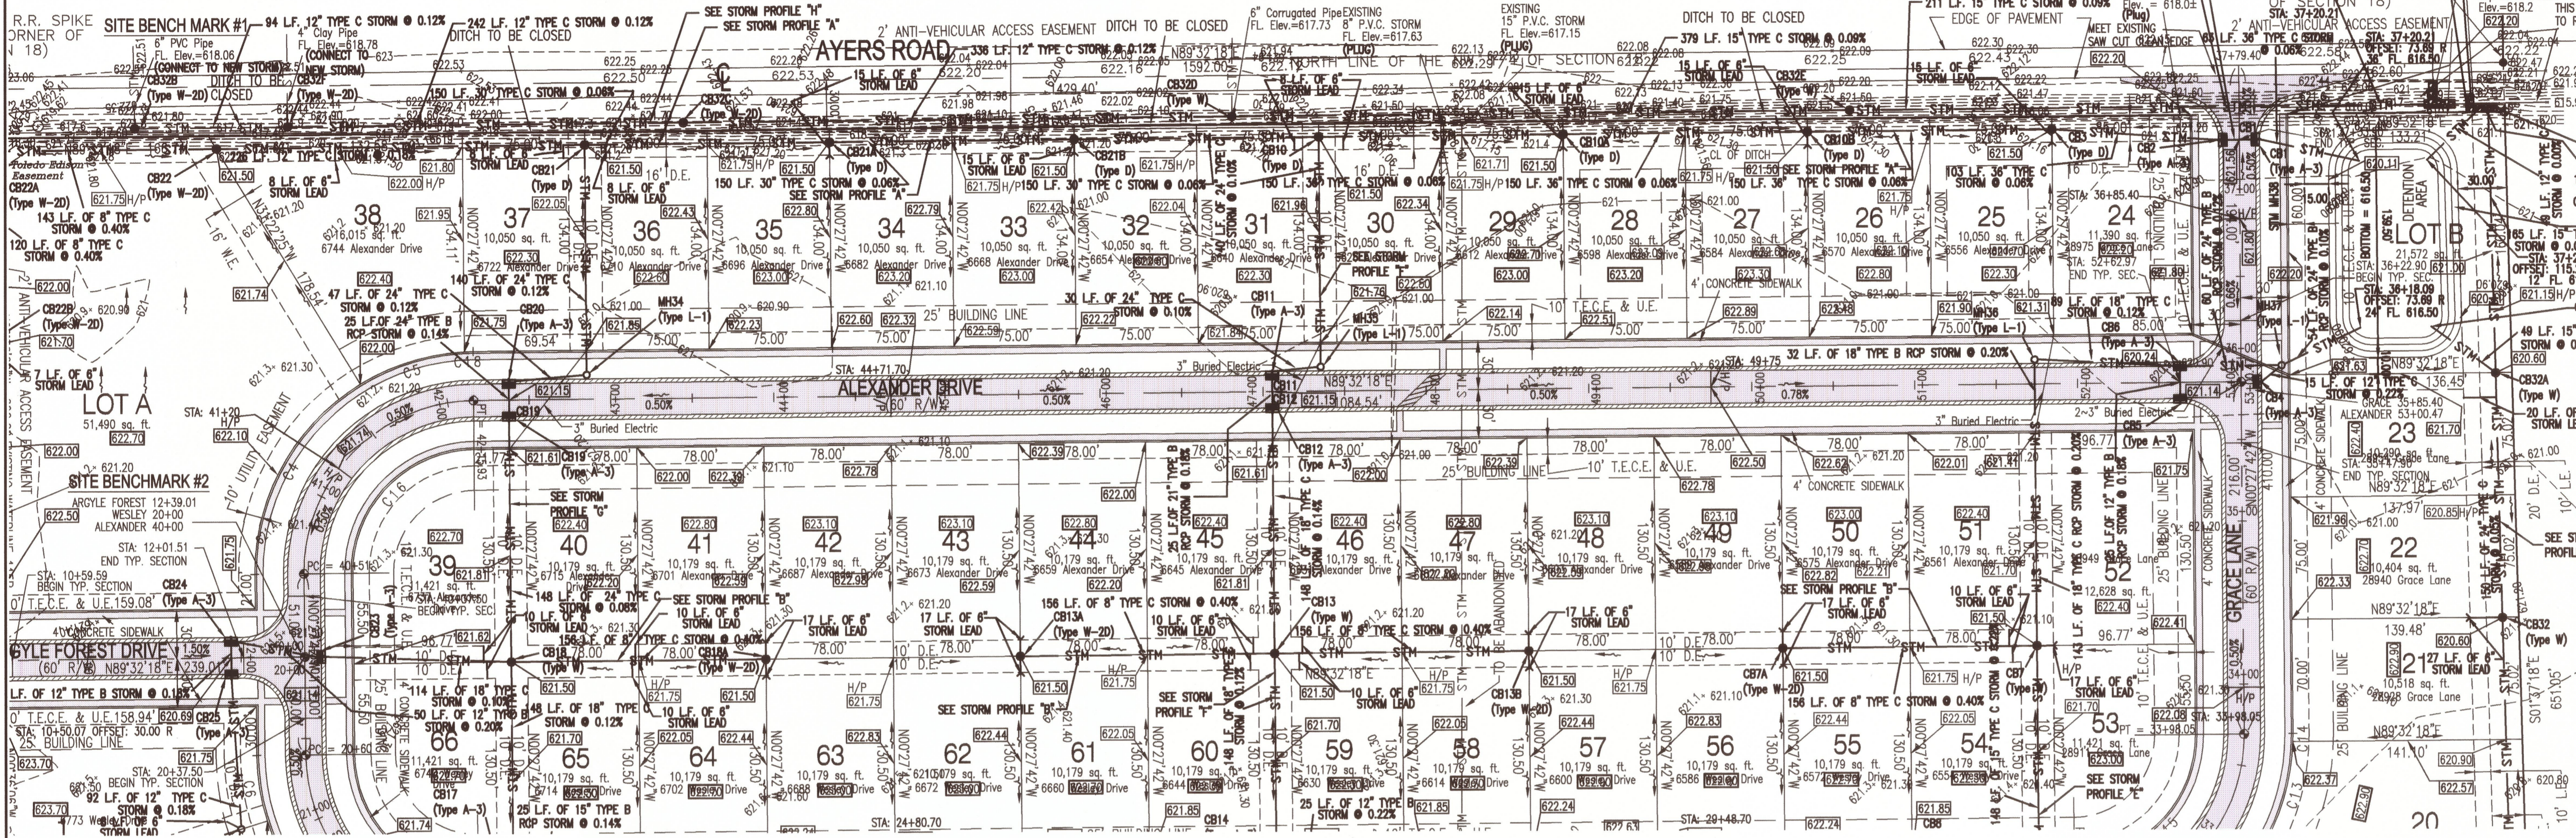

## ALEXANDER DRIVE ROADWAY PLAN & PROFILE

REVISIONS


NO.	DATE	DESCRIPTION
08-16-04		
10-15-04	CB ADDED	
12-02-04	STORM REROUTE	
01-10-05	03-07-05	COUNTY REVISIONS
03-24-05		COUNTY REVISIONS

Lufts Consulting, L.L.C.

16701 County Road Z, Napoleon, Ohio 43545 (419) 762-5128

ARGYLE FOREST

TRACY & AYERS  
LAKE TWP., WOOD COUNTY, OHIO  
ROMANKO

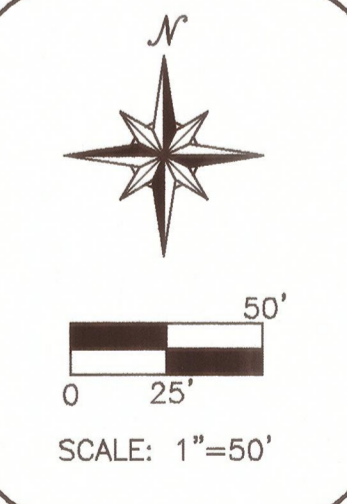

SCALE: 1" = 50'

DATE: JULY 2004

DRAWN BY: PCW/CEL

PROJECT #: 20041044

SHEET: R5