

REVISIONS

08-16-04



① 10-15-04 CB ADDED  
18" STORM REROUTE

② 12-02-04 STORM SYSTEM  
REIZED

③ 01-10-05 & 03-07-05  
COUNTY REVISIONS

④ 03-24-05  
COUNTY REVISIONS

ARGYLE FOREST  
TRACY & AYERS  
LAKE TWP., WOOD COUNTY, OHIO  
ROWANKO

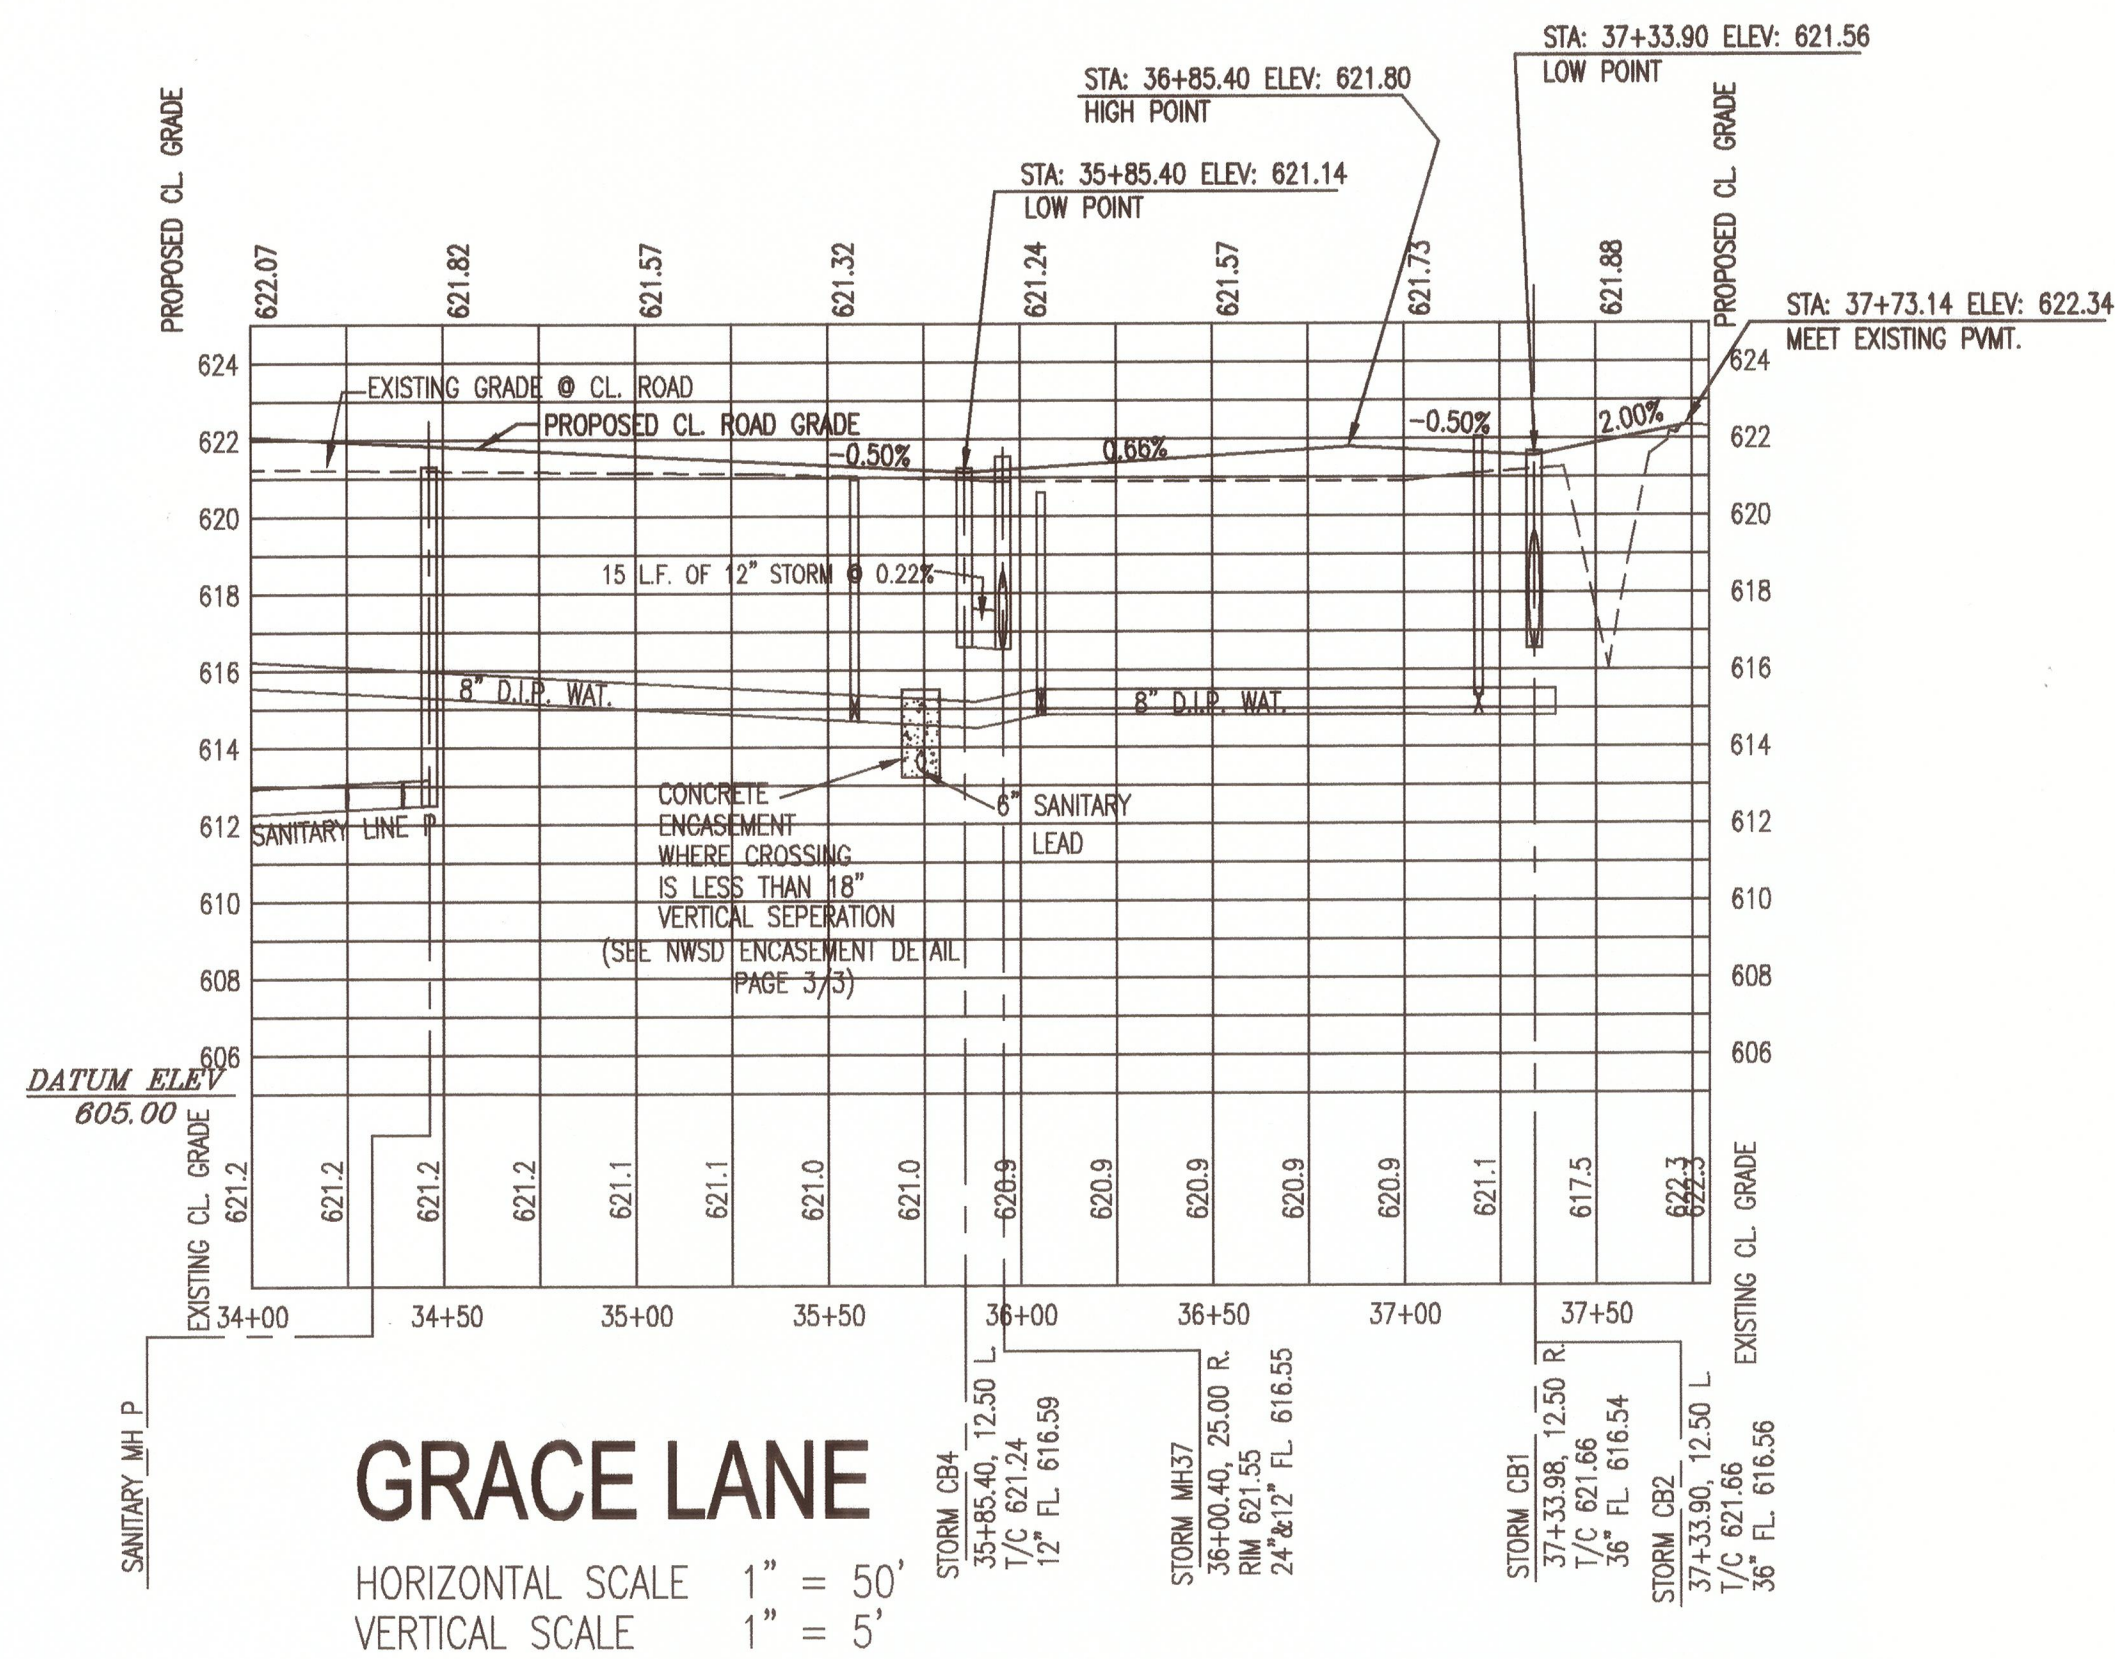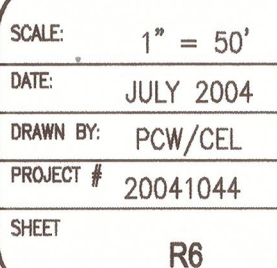

# GRACE LANE ROADWAY PLAN & PROFILE