

B.G.
CORP
1033

B.G.
CORP
1033

SURVEY FOR AMERICAN LINCOLN


Pt SE 1/4 Sec 14, T5N, R10E
Plain Township, Wood County, Ohio

LEGEND

- Iron pipe (fd)
- ⊙ RR spike (fd)
- ⊙ Spike/shiner set
- Iron pipe set
- (D) Dead
- (M) Measured



Scale 1"=200'

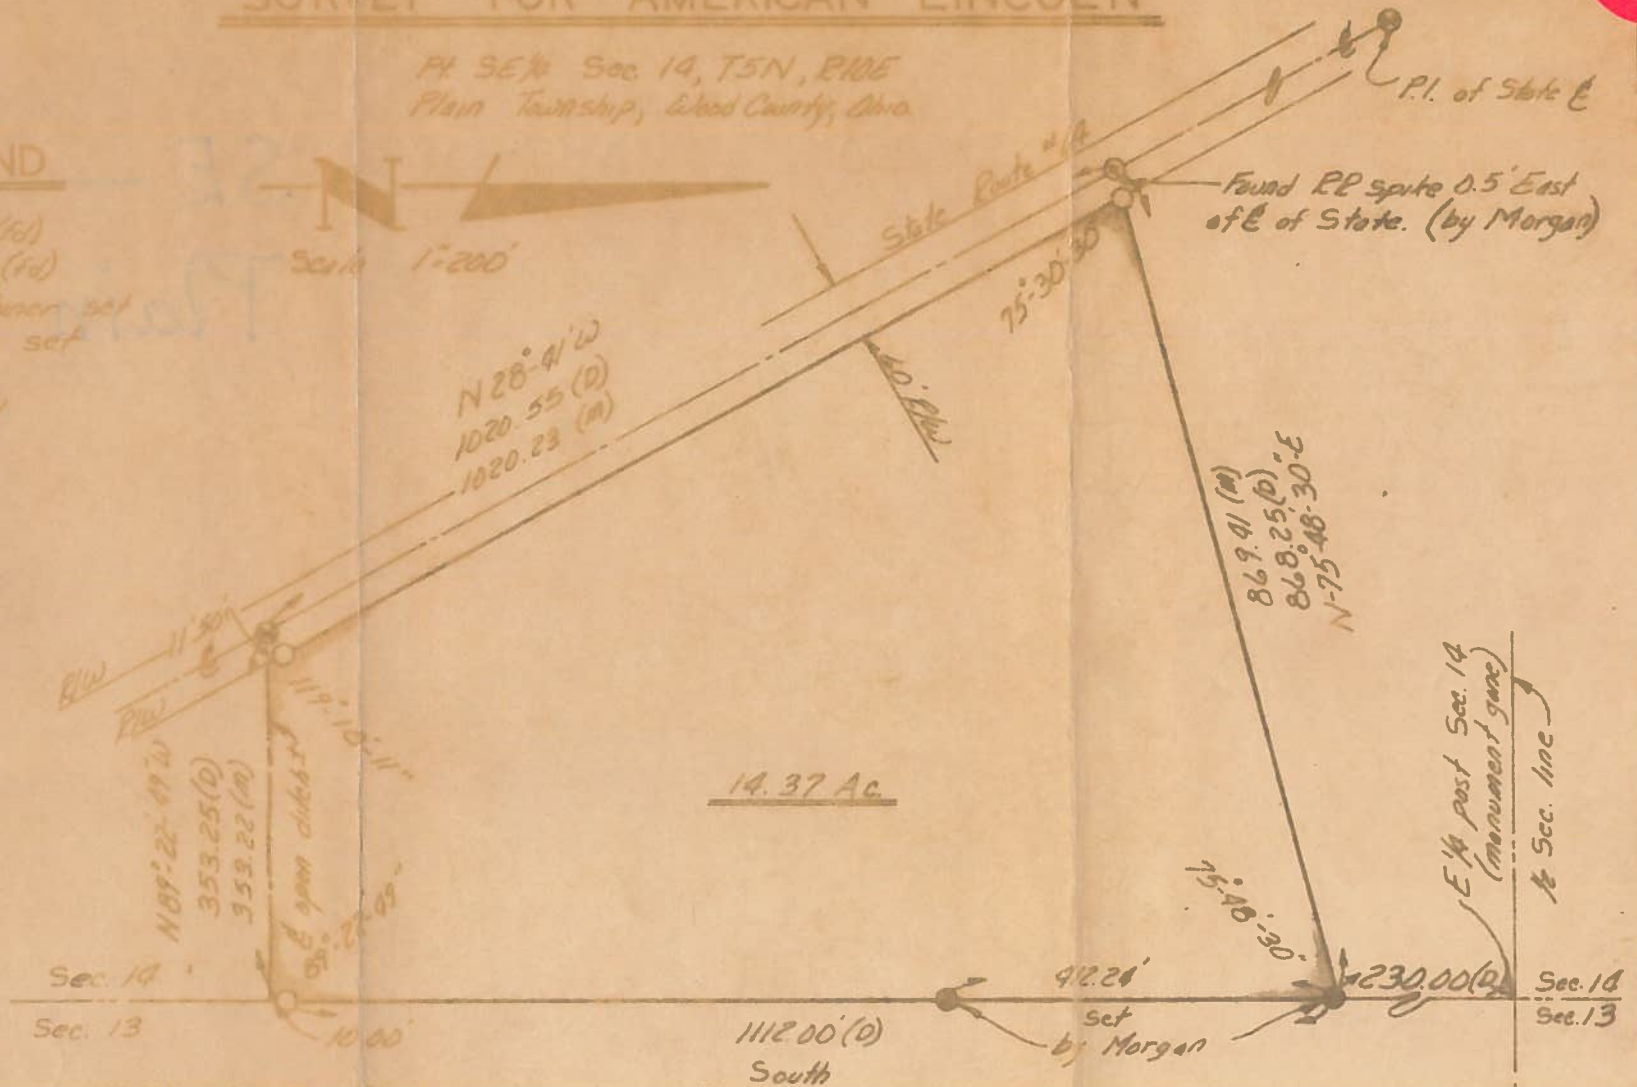

Sec. 14
Sec. 13

Sec. 14
Sec. 13

We Hereby Certify the above described
 parcel was surveyed during July 1971
 All distances are in feet and decimals thereof.
 LESTER H. POSSEMEYER, P.E. ENGINEERS & SURVEYORS
 BOWLING GREEN, OHIO

By: Arthur O. Salyer
 REGISTERED SURVEYOR

