
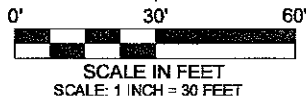


B6 Corp
D
027

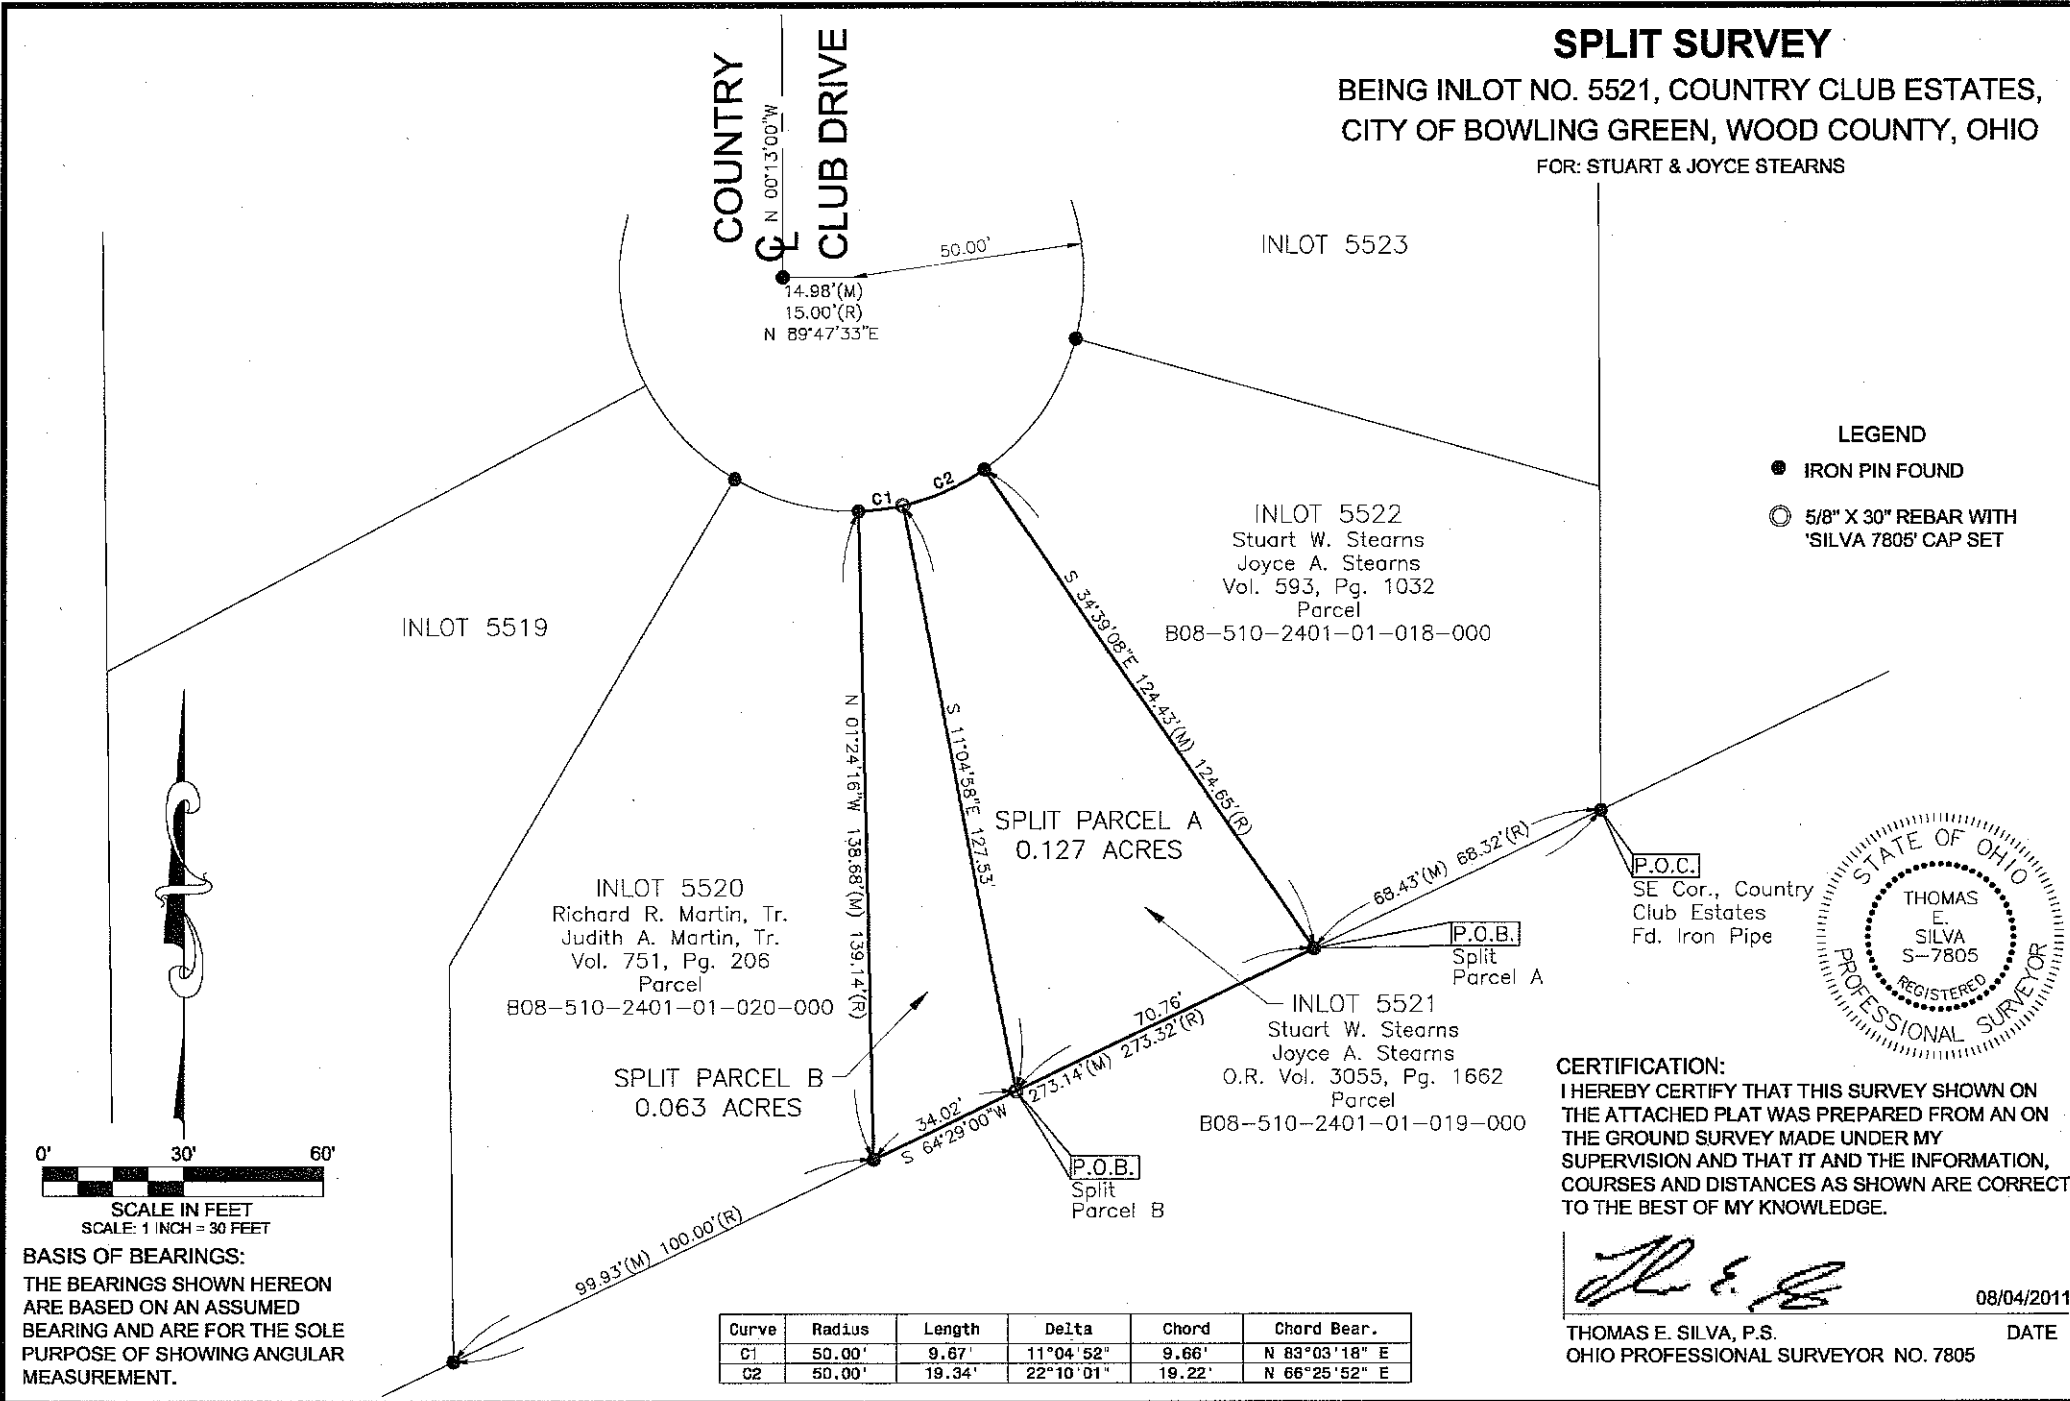

BASIS OF BEARINGS:
THE BEARINGS SHOWN HEREON ARE BASED ON AN ASSUMED BEARING AND ARE FOR THE SOLE PURPOSE OF SHOWING ANGULAR MEASUREMENT.

SPLIT SURVEY
STUART & JOYCE STEARNS

TITLE: SPLIT SURVEY
CLIENT: STUART & JOYCE STEARNS

SILVA SURVEYING, LTD.
527 DARBY LANE
MALMEE, OH 43053
419.705.6819
WWW.SILVASURVEYING.COM

11475 STATE ROUTE 120
LYONS, OH 43053
PH/FAX: 419.923.4681

DRAWN BY: TES
DATE: 08/04/2011

REV: []
DWC NAME: 11-1095 BOUNDARY FINAL.DWG

JOB NUMBER: 11-1095

B6 Corp
D
027