

B.G.
COLP
1100

B.G.
COLP
1100

SURVEY FOR KUHN-SCHNEIDER


PART OF LOTS #1109, 1110 - LINCOLN ADDITION
BOWLING GREEN, OHIO

Note: Survey Ref to
Survey # 7294-S
By A.O.L. July 1972


Note: Reference Wood County
Plat Record Vol. 3, Page 119.

LEGEND

- Iron pipe set
- ⊙ Hole drilled set
- ⊗ Spike & shiner set
- Iron pipe (fd)
- P.K. nail (fd)
- Spike & shiner (fd)

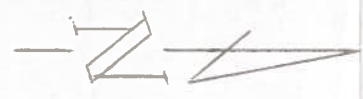

Scale: 1" = 40'

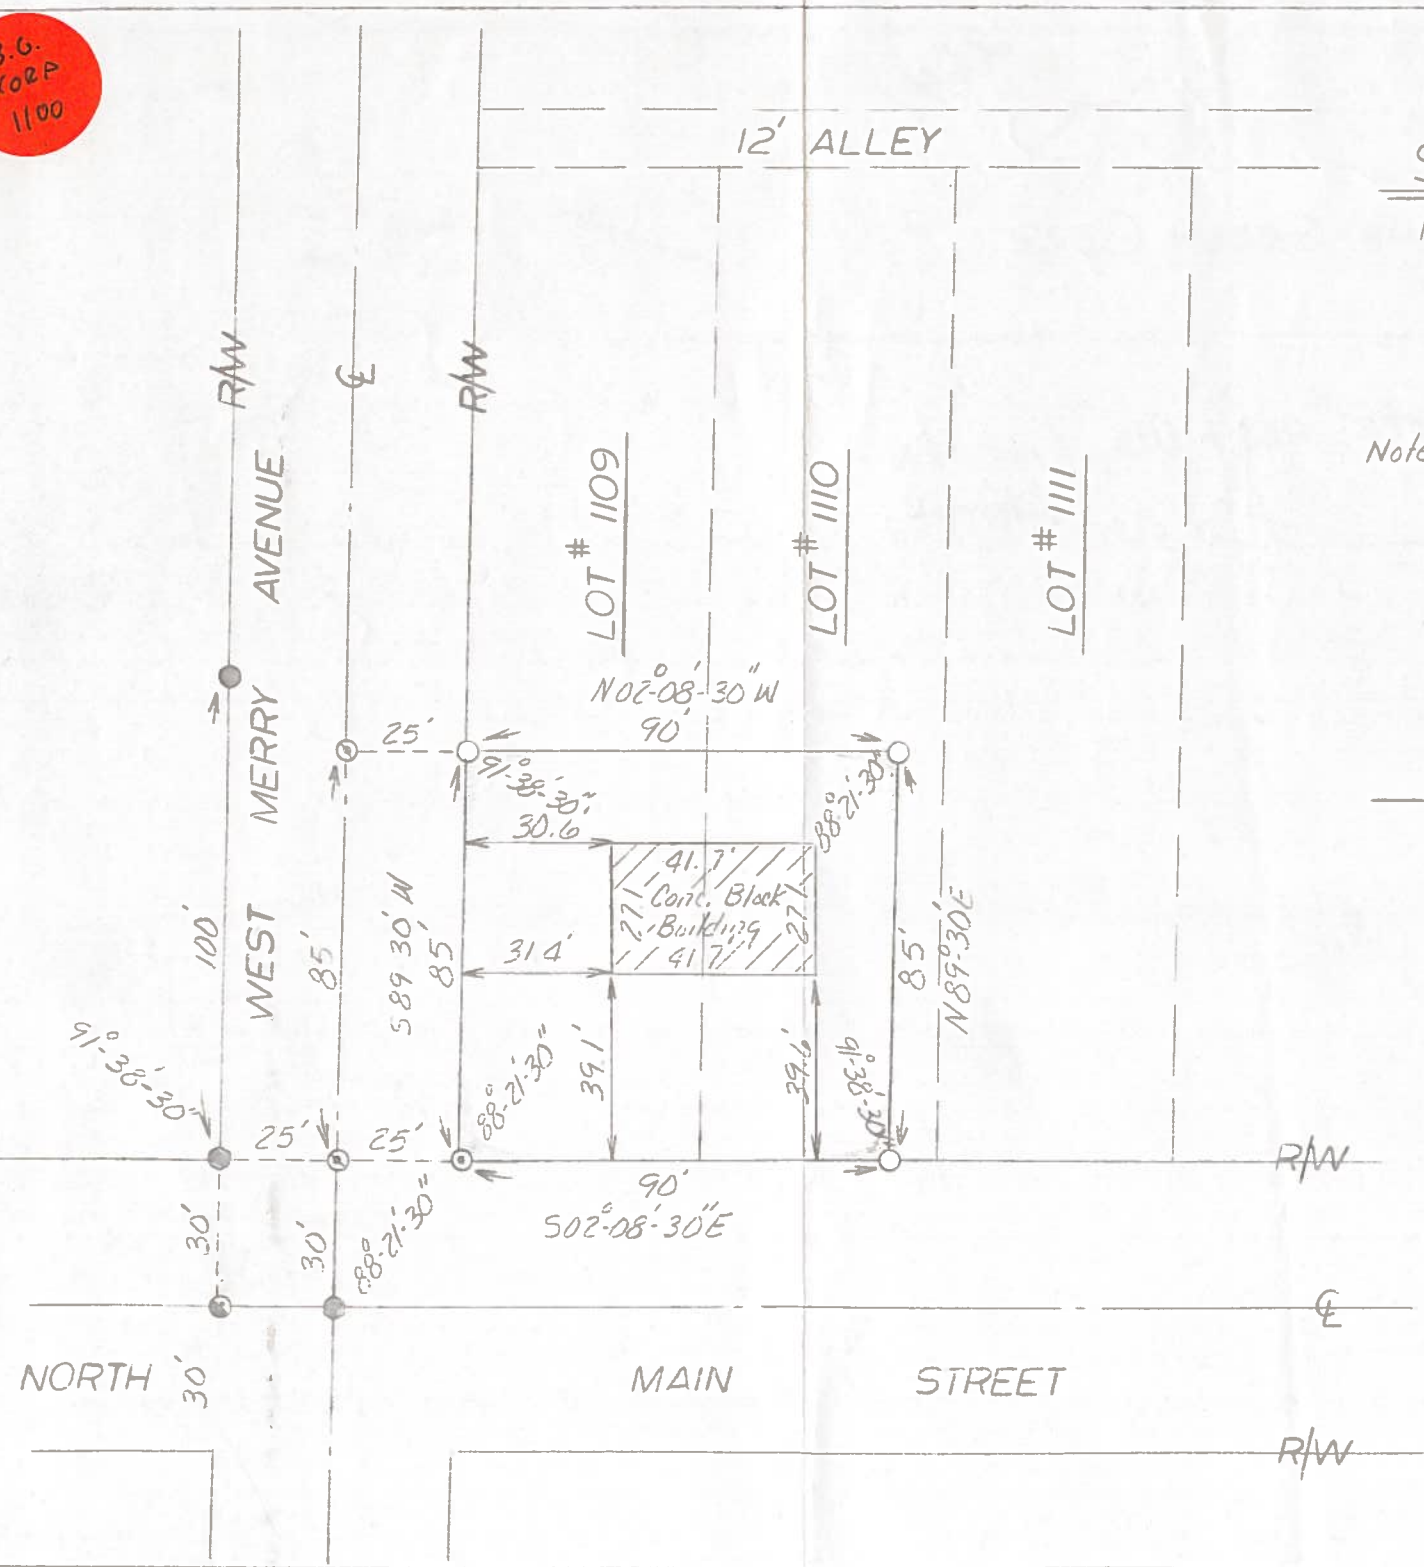

We hereby certify the above described parcel was surveyed during April 1973. All distances are in feet and decimals thereof.

ARTHUR C. LEBARGER, P.E., INC.
Engineers & Surveyors, Bowling Green, Ohio

Arthur C. Lebarger - Reg. Surveyor #4112