


SURVEY

of Lot 456 Bowling Green, O..

This Survey based on line "A-B" Iron pipe set at points shown thus o Crosses cut in Walk shown thus x Line "C-D" is a line dividing the existing double house into two apartments.

Lot 454

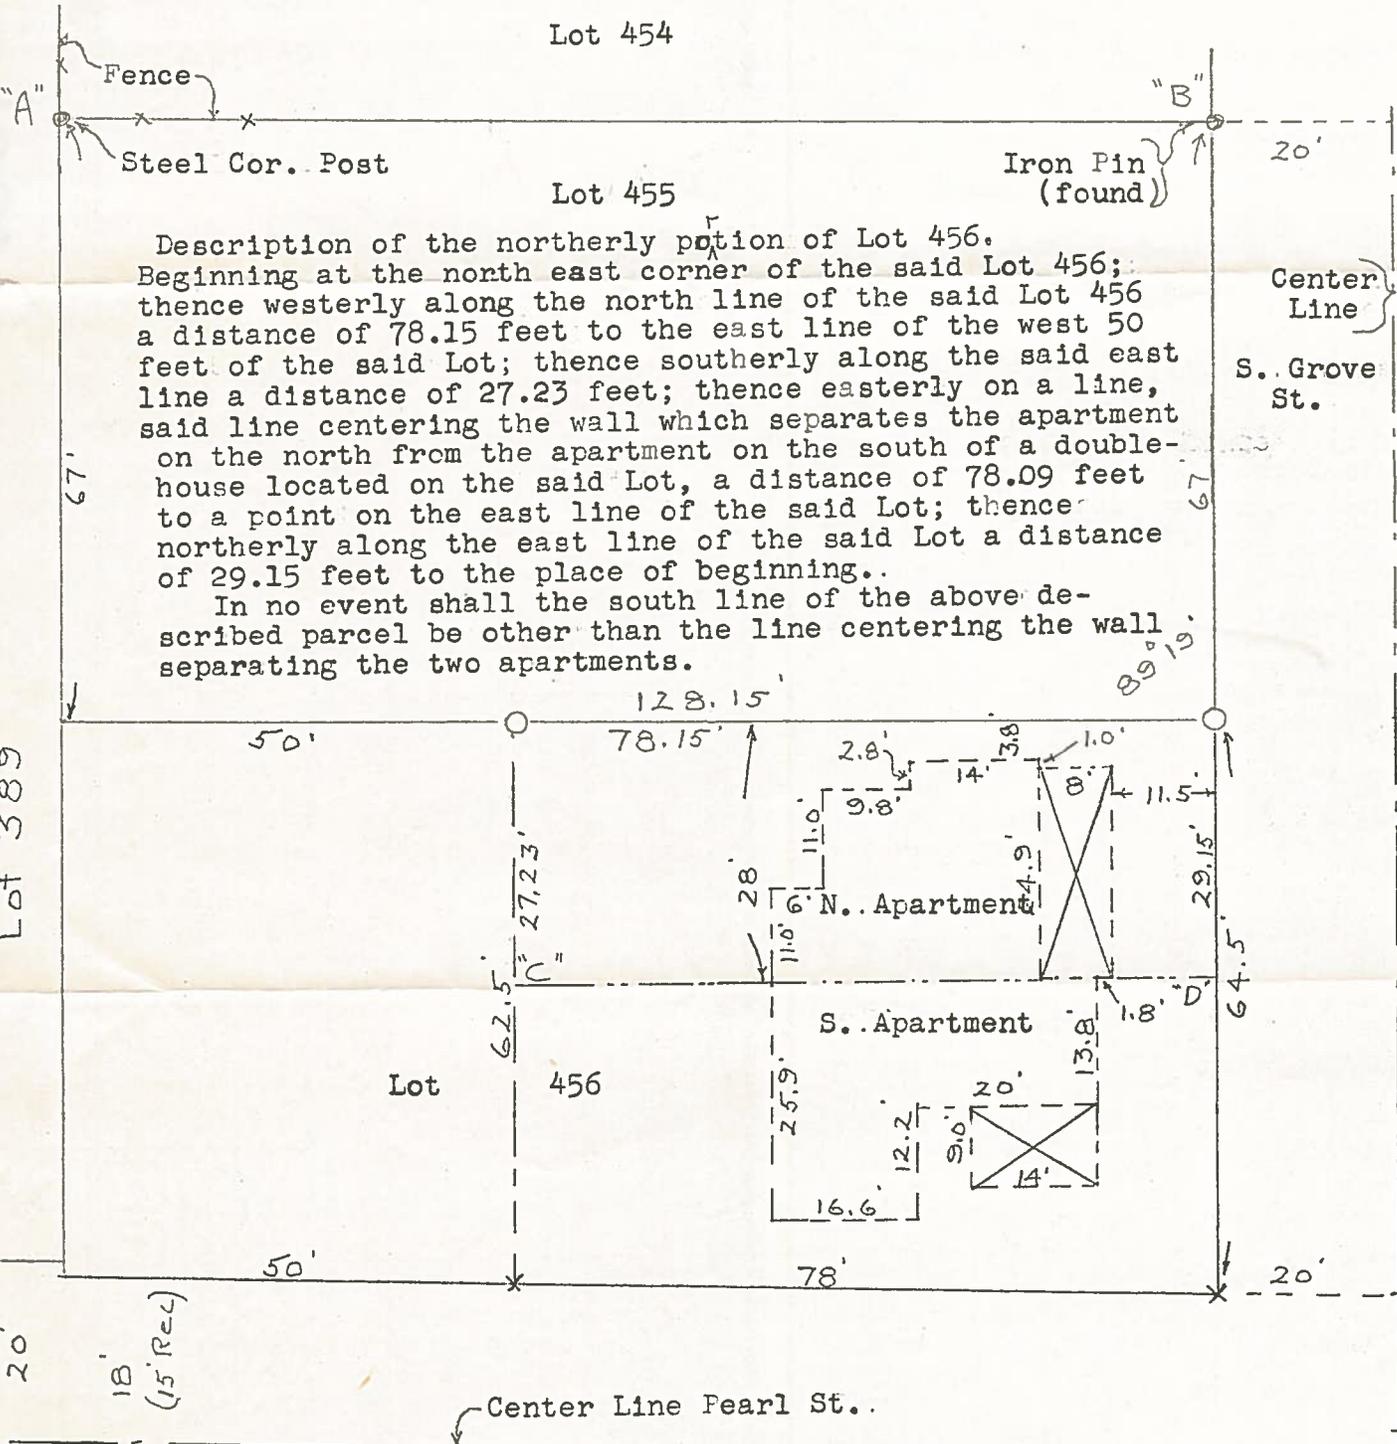

Description of the northerly portion of Lot 456. Beginning at the north east corner of the said Lot 456; thence westerly along the north line of the said Lot 456 a distance of 78.15 feet to the east line of the west 50 feet of the said Lot; thence southerly along the said east line a distance of 27.23 feet; thence easterly on a line, said line centering the wall which separates the apartment on the north from the apartment on the south of a double-house located on the said Lot, a distance of 78.09 feet to a point on the east line of the said Lot; thence northerly along the east line of the said Lot a distance of 29.15 feet to the place of beginning.

In no event shall the south line of the above described parcel be other than the line centering the wall separating the two apartments.

Surveyed by H. Morgan Aug. 1966 Reg.. Sur.. 890

B.G. CORP 958

B.G. CORP 958