

SURVEY of PARCEL SPLIT

Being the North 203.63' of the North 328.5' of Lot #110,
 Lot #104, Lot #105, and the North part Lot #106


located in

the City of BOWLING GREEN


Being in the Southeast 1/4 of Section 24,

TOWN 5 NORTH, RANGE 10 EAST,

WOOD COUNTY, OHIO

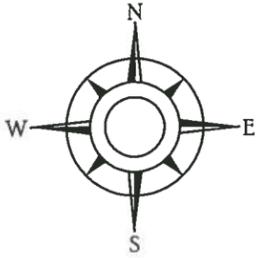

(IN FEET)
 1 inch = 100 ft.

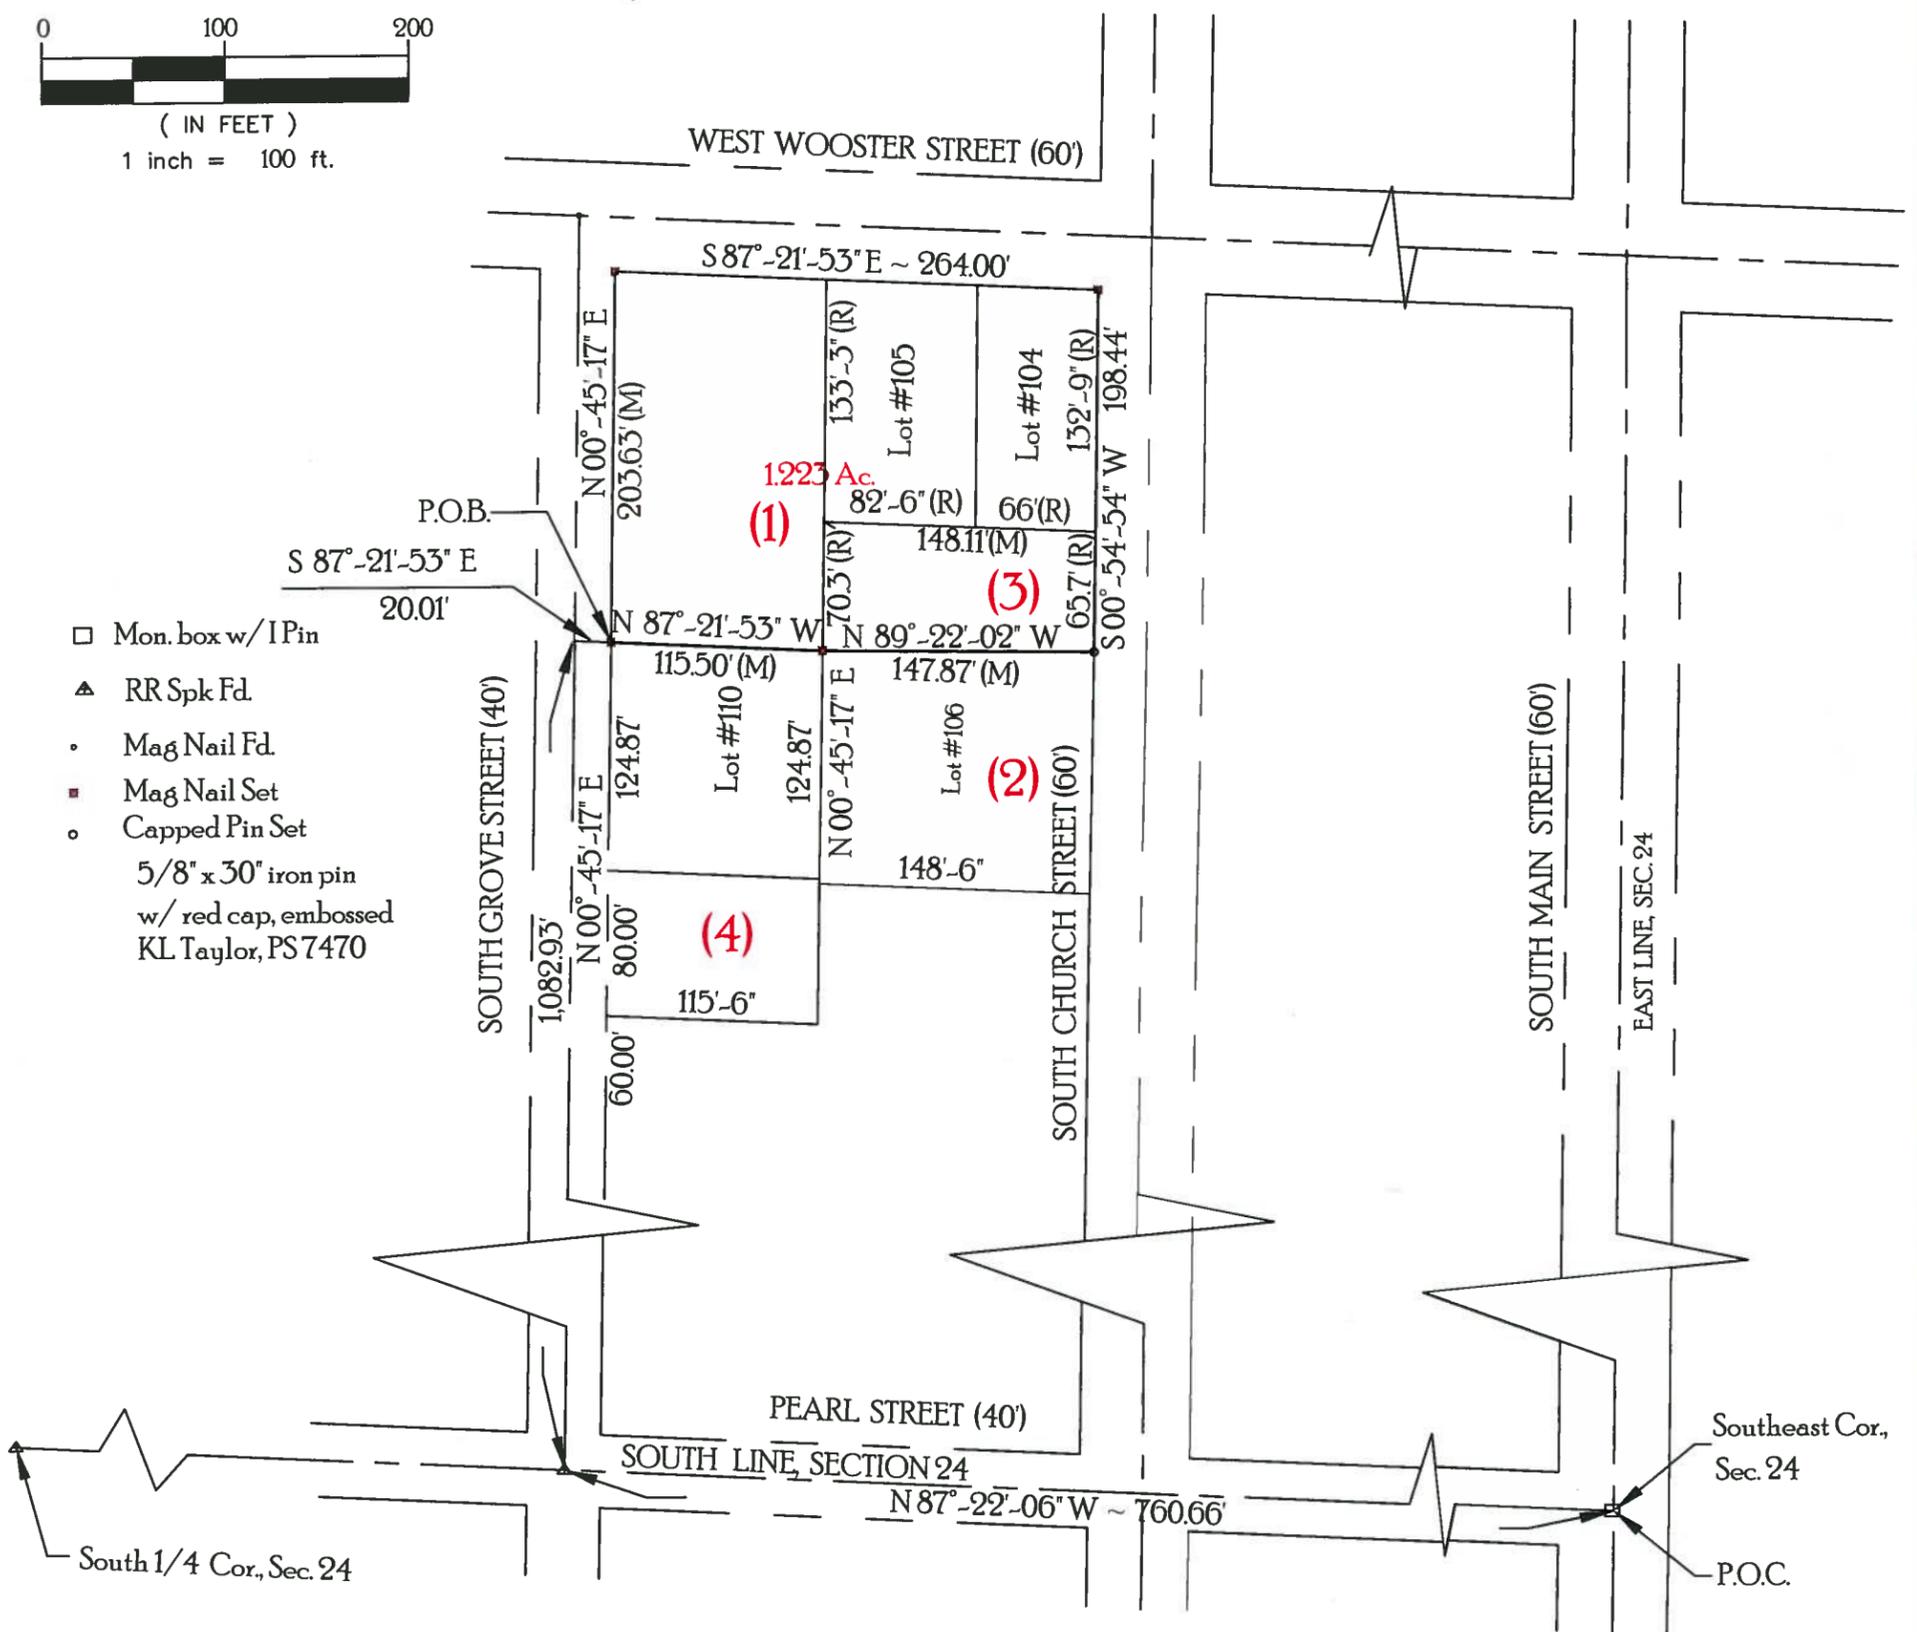

- Mon. box w/ IPin
- ▲ RR Spk Fd.
- Mag Nail Fd.
- Mag Nail Set
- Capped Pin Set
- 5/8" x 30" iron pin
 w/ red cap, embossed
 KL Taylor, PS 7470

- (1) The City of Bowling Green, Ohio
 B08-510-240418005000
 OR 3138, page 0098
- (2) First Presbyterian Church Board of Trustees
 B08-510-240418039000
 Deed Vol. 214, pg. 43
- (3) The City of Bowling Green, Ohio
 B08-510-240418004000
 OR 3138, page 0098
- (4) First Presbyterian Church Board of Trustees
 B08-510-240418006000
 Deed Vol. 514, pg. 63



12 June '18

I hereby certify, on the basis of knowledge, information,
 and belief, that the survey is as shown hereon.
 Surveyed by me in May, 2017. All distances are in
 feet and decimal parts thereof.

Kenneth L. Taylor
 Kenneth L Taylor
 Reg. Prof. Surveyor No. 7470

B669
 A
 1195

B669
 A
 1195