


B.G. Corp 1168


CLIENT:
T. Smith
F. Moon

TITLE: PROPERTY SURVEY & PARCEL SPLIT IN PART OF
THE NW. 1/4 OF THE NW. 1/4 OF SEC. 25, T.5 N.,
R.10 E., PLAIN TWP., BOWLING GREEN, WOOD
COUNTY, OHIO.

SH. 1/1.
SEPT., 81

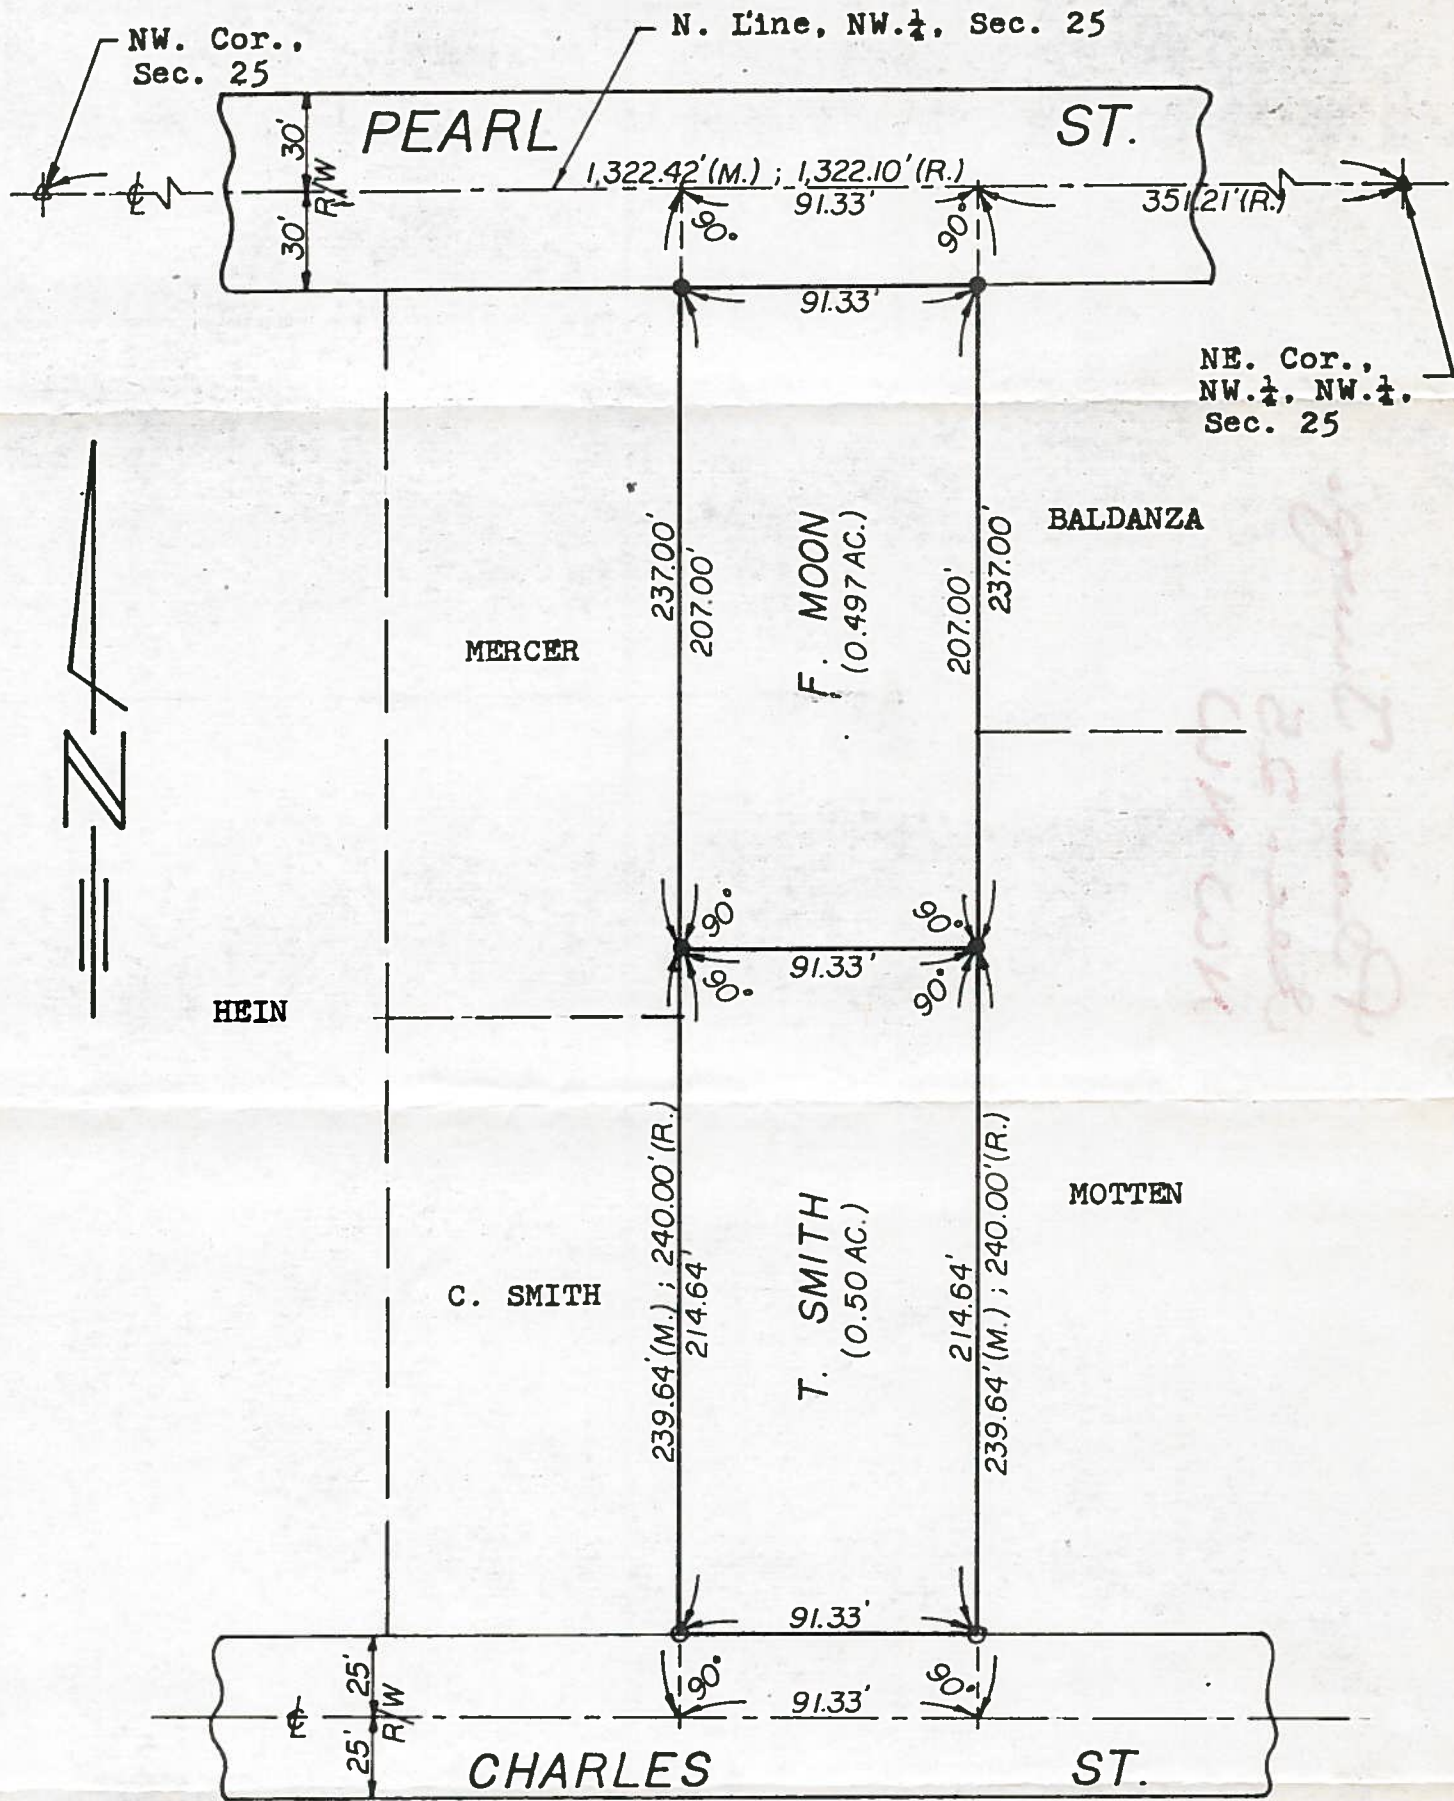

NOTE: This Survey is based on existing lines & points obtained from the records in the Wood County Offices and so accepted.

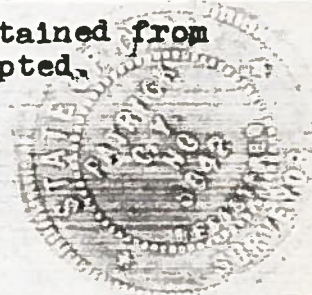

LEGEND:

- △ Found P. K. Nail
- ▲ Set P. K. Nail
- Found Iron Pipe
- Set Iron Pipe
- (M.) Recorded & Meas. Dist

SCALE:

1" = 60'

REF. NO.

P-81-10

PATRICK NG & ASSOCIATES
 CONSULTING ENGINEERS & SURVEYORS
 Railview Building
 419 Gould St.
 Bowling Green, Ohio 43402

B.G. Corp 1168