


Survey
in
Out Lot 49 & 53
Bowling Green, Ohio

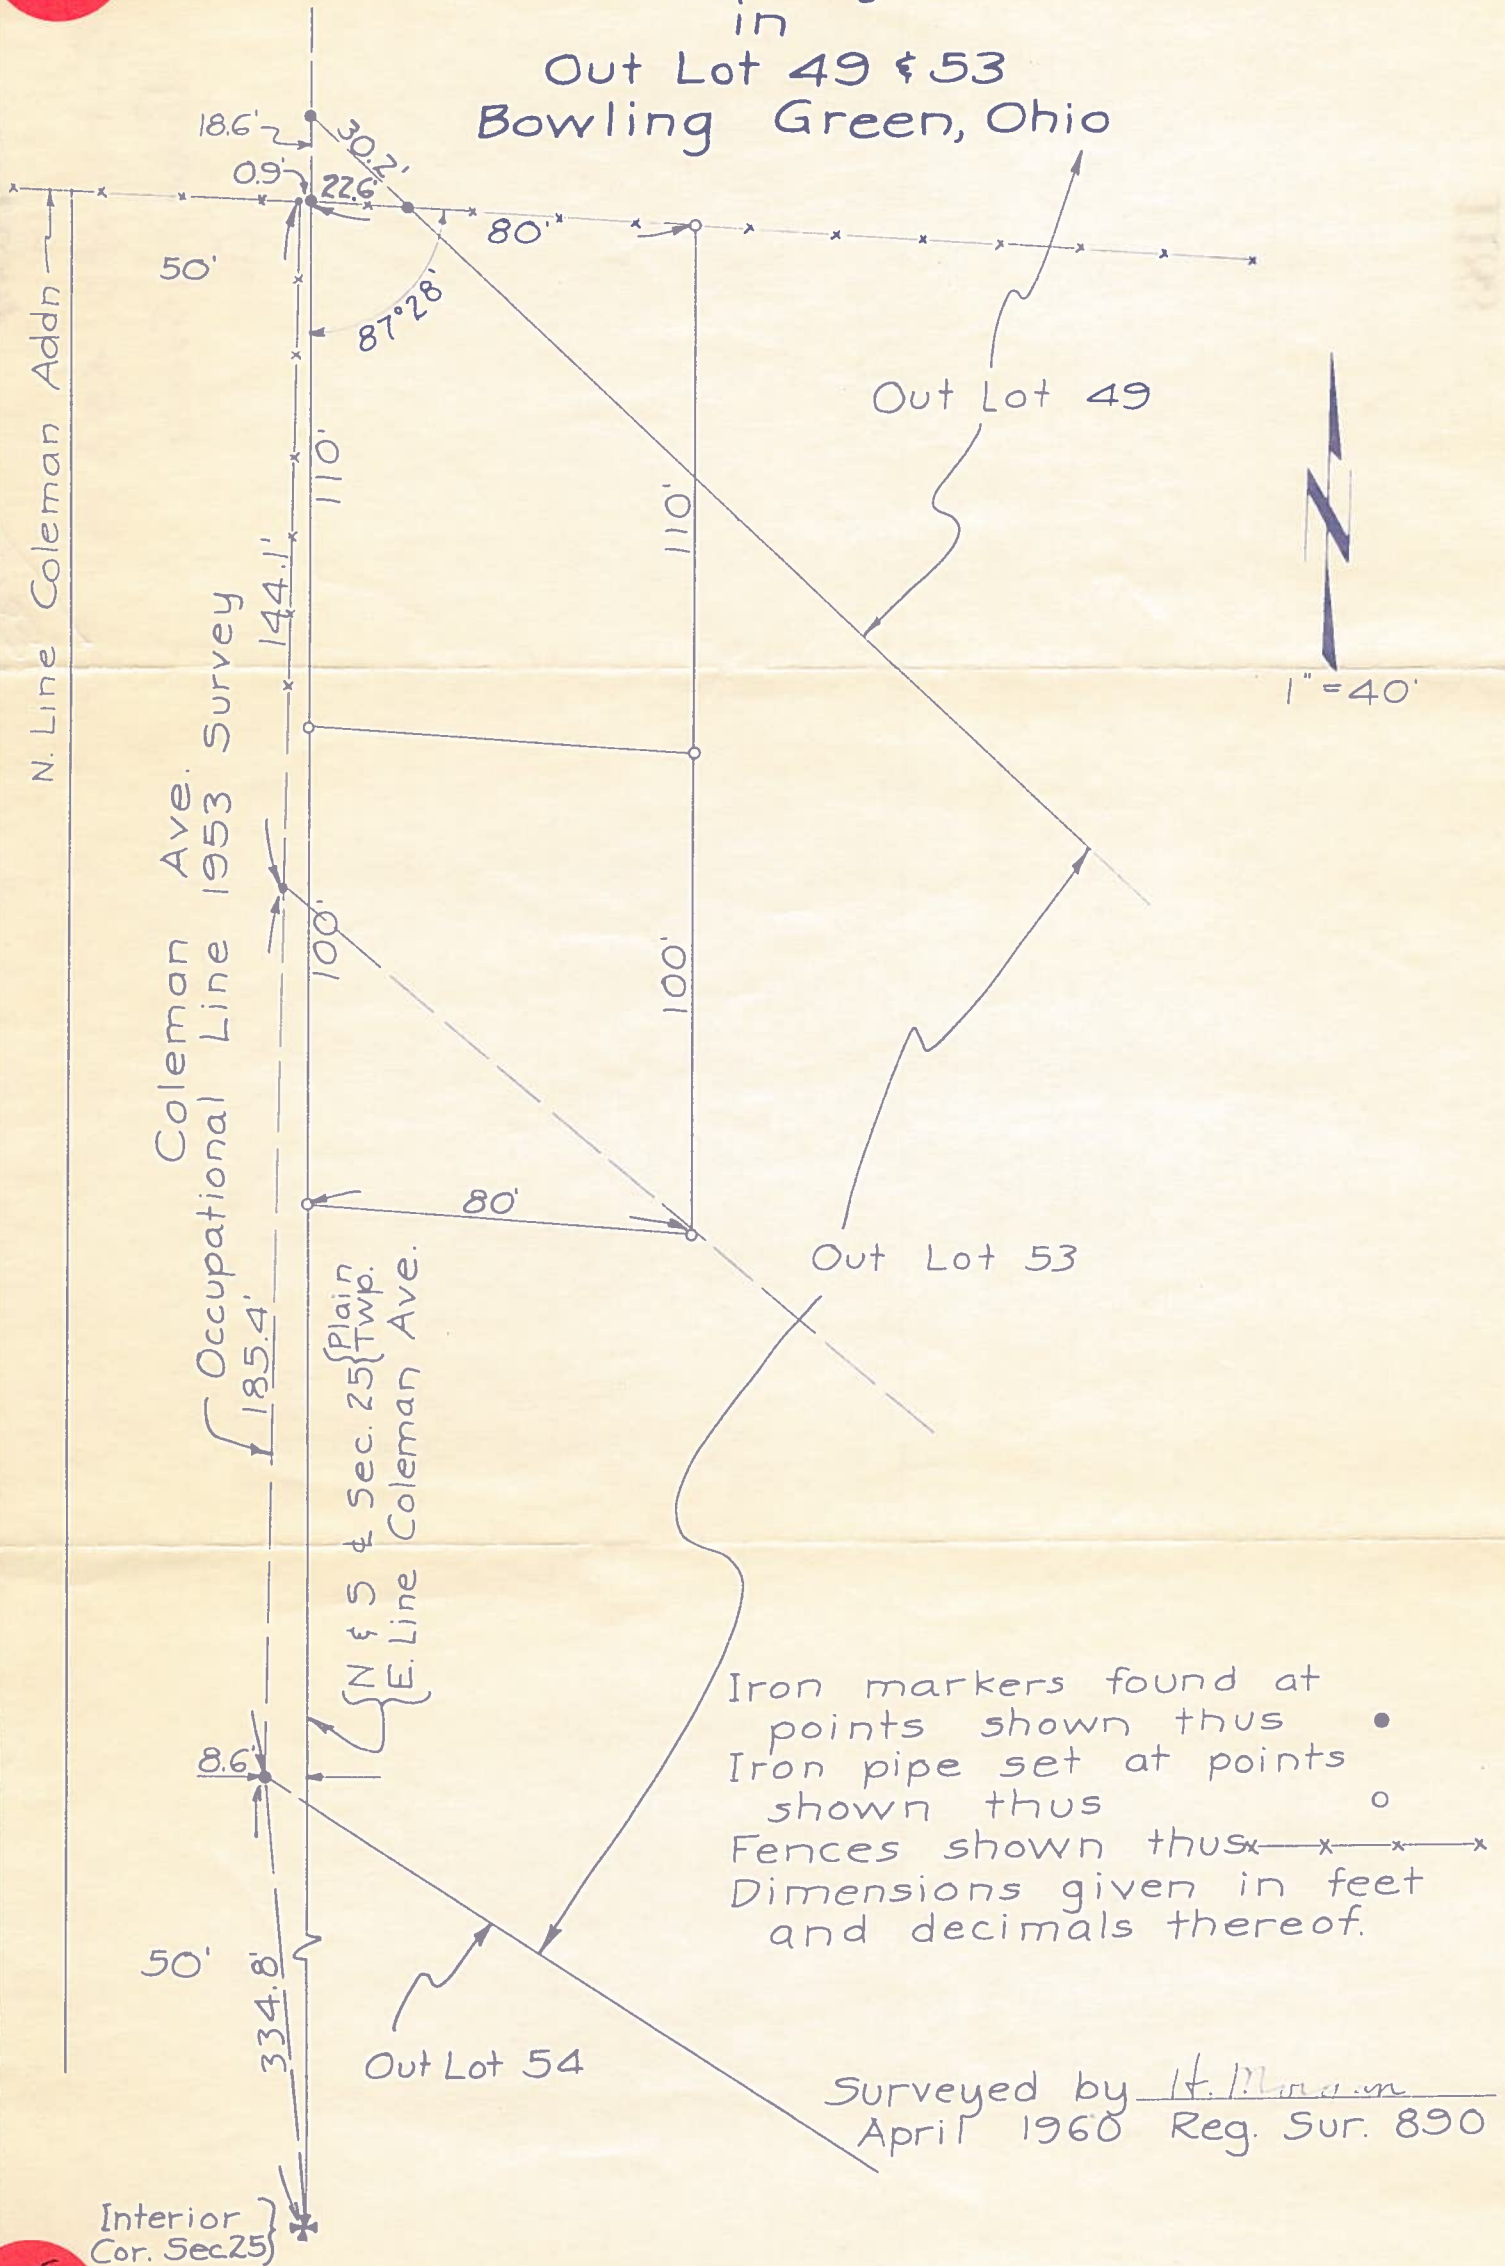

Iron markers found at points shown thus ●
 Iron pipe set at points shown thus ○
 Fences shown thus x—x—x—x—
 Dimensions given in feet and decimals thereof.

Surveyed by H. M. ...
 April 1960 Reg. Sur. 890

B.G. Co. R. 899

B.G. Co. R. 899

Interior Cor. Sec. 25

N & S & Sec. 25 { Plain Twp.
 E. Line Coleman Ave.

Coleman Ave.
 Occupational Line 1953 Survey

N. Line Coleman Addn

18.6'
 0.9'
 22.6'
 87°28'

50'

110'

110'

100'

80'

185.4'

8.6'

50'

334.8'

Out Lot 49

Out Lot 53

Out Lot 54

1" = 40'