


SURVEY OF LOT NUMBERED 12 IN WINTERGARDEN HEIGHTS & LOT NUMBERED 5 IN SADER SUBDIVISION IN THE CITY OF BOWLING GREEN, LOCATED IN PART OF THE SOUTHEAST QUARTER (1/4) OF SECTION 26, T 5 N, R 10 E, PLAIN TOWNSHIP, WOOD COUNTY, OHIO.

B66
B30

"Bearings used hereon are based on an assumed meridian and are for the express purpose of showing angular measurements."

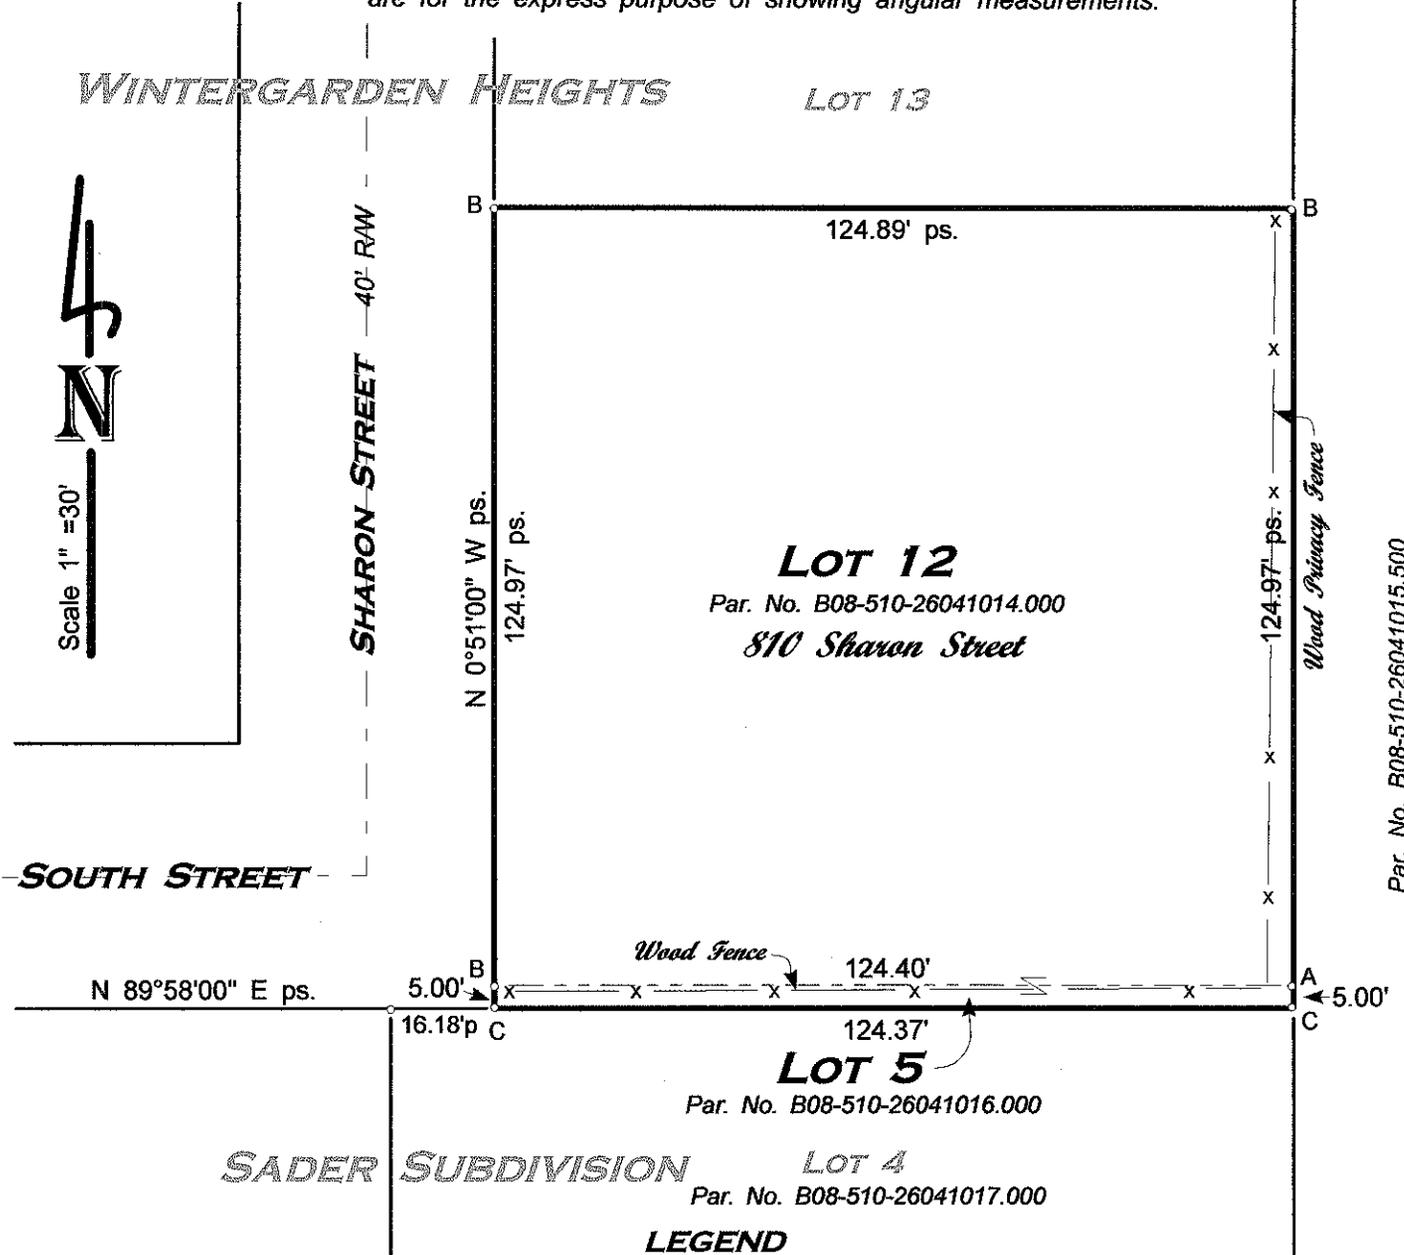

N 0°51'00" W ps.
124.97' ps.

124.89' ps.

124.97' ps.

N 89°58'00" E ps.


5.00' B
16.18' p C

124.40'

124.37'

5.00' A
C

- A - Found iron pipe from previous survey.
 - B - Found iron pin this survey.
 - C - Set iron pin w/cap this survey.
- Reference Surveys: Plat No.126 & No. 277
Wood County Engineer's Record of Surveys.

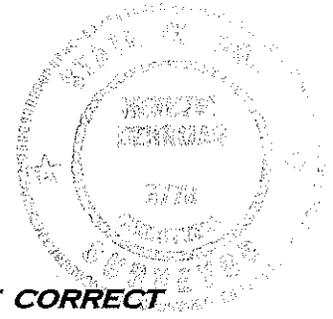

SEPTEMBER 2011 I HEREBY CERTIFY THIS SURVEY TO BE CORRECT TO THE BEST OF MY KNOWLEDGE.

Herbert Behrman

**HERBERT BEHRMAN, REG. SURVEYOR NO. 5778
300 SOUTH FIRST STREET, HAMLER, OHIO 43524**

B66
B30