

B.G. Corp
1185

The W. 1/2 of the E. 1/2 of the S.E. 1/4 of Sec. 26
Plain Twp. Wood Co. O.

A N.W. Cor. 1/4 of the E. 1/2 of the S.E. 1/4 of Sec. 26, Plain Twp.
" " " N.W. 1/4 of the E. 1/2 of the S.E. 1/4 "


Iron pipe set at points shown thus *
Well set at point shown thus @
Fence shown thus ———

W. Line E. 1/2 S.E. 1/4
Center Wintergarden Rd.

E. Line W. 1/2 E. 1/2
S.E. 1/4

W. Line
E. 1/2
S.E. 1/4
118

Surveyed by H. M. ...
July 1908 Reg. Sur. 390

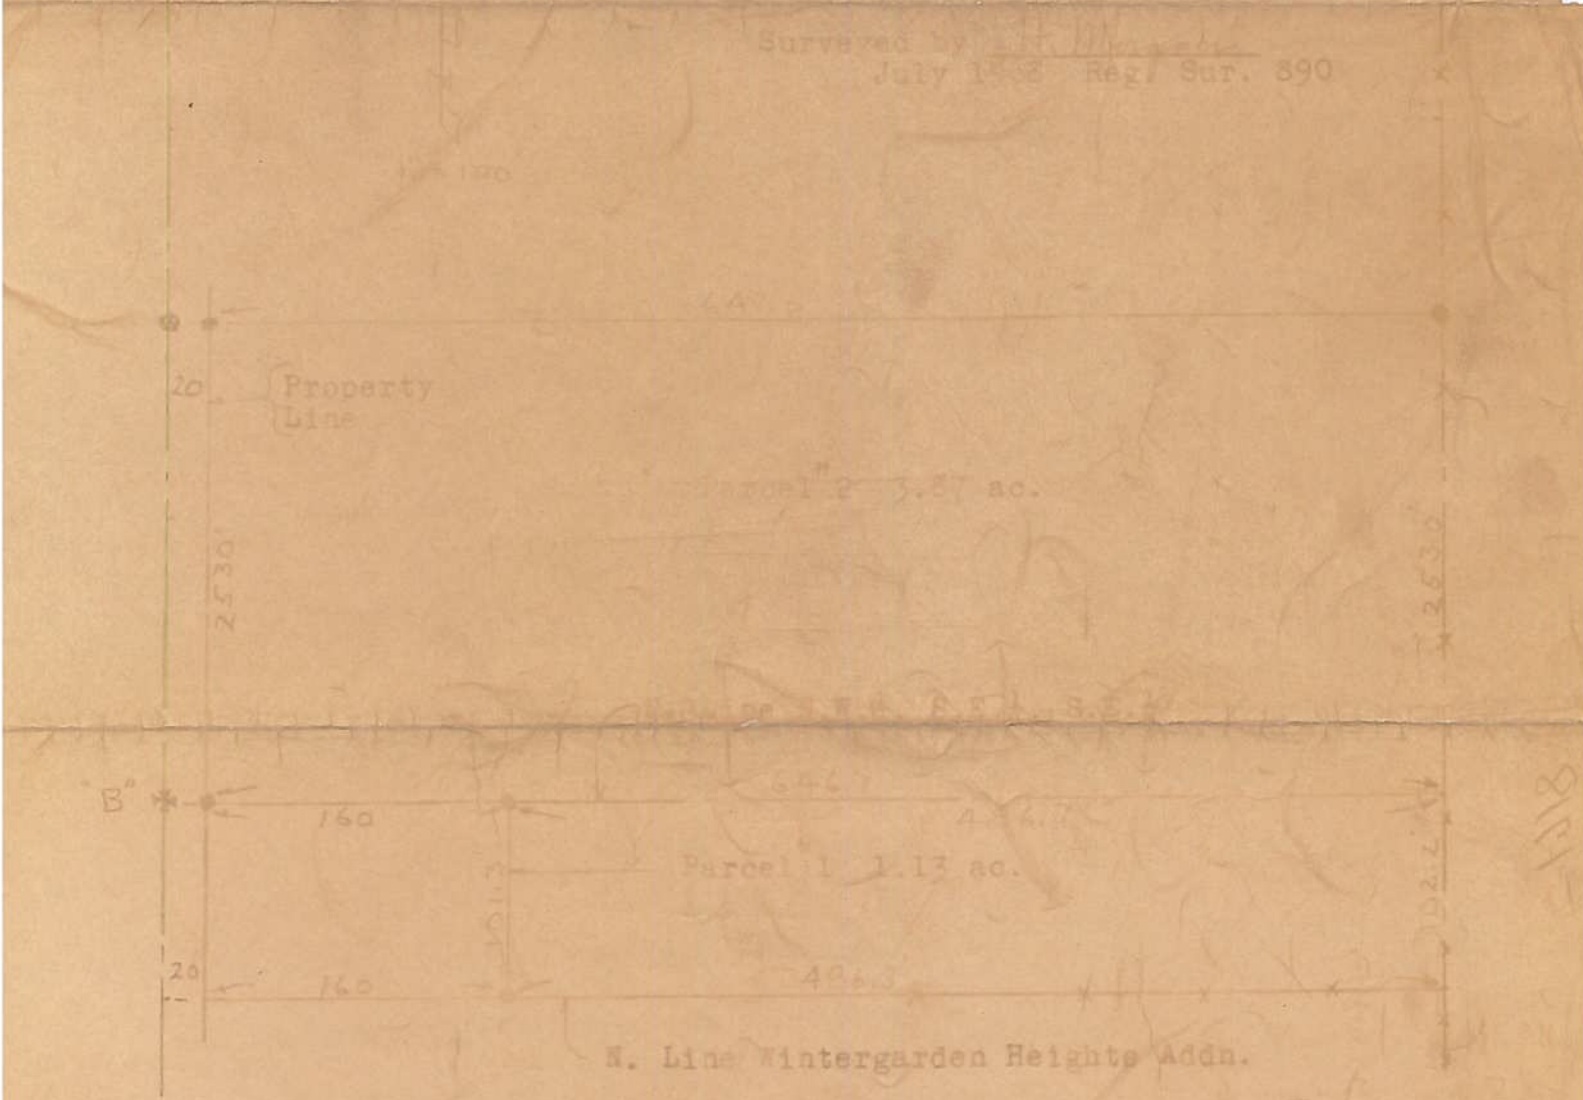

B.G. Corp
1185