


B.G. CORP 1047

Topographical Survey

Lot 725 & south 36 feet Lot 718
Bowling Green O.

Iron pipe found at points shown thus ●
 B.M. 81.00 south Flange Bolt Hydrant at N.W. Cor.
 Elevations are underlined, add 600.00 to elevation shown to
 obtain Sea Level data.
 Elevation of gutter 100' north of project is 78.5
 " " " 200' " " " " 78.3

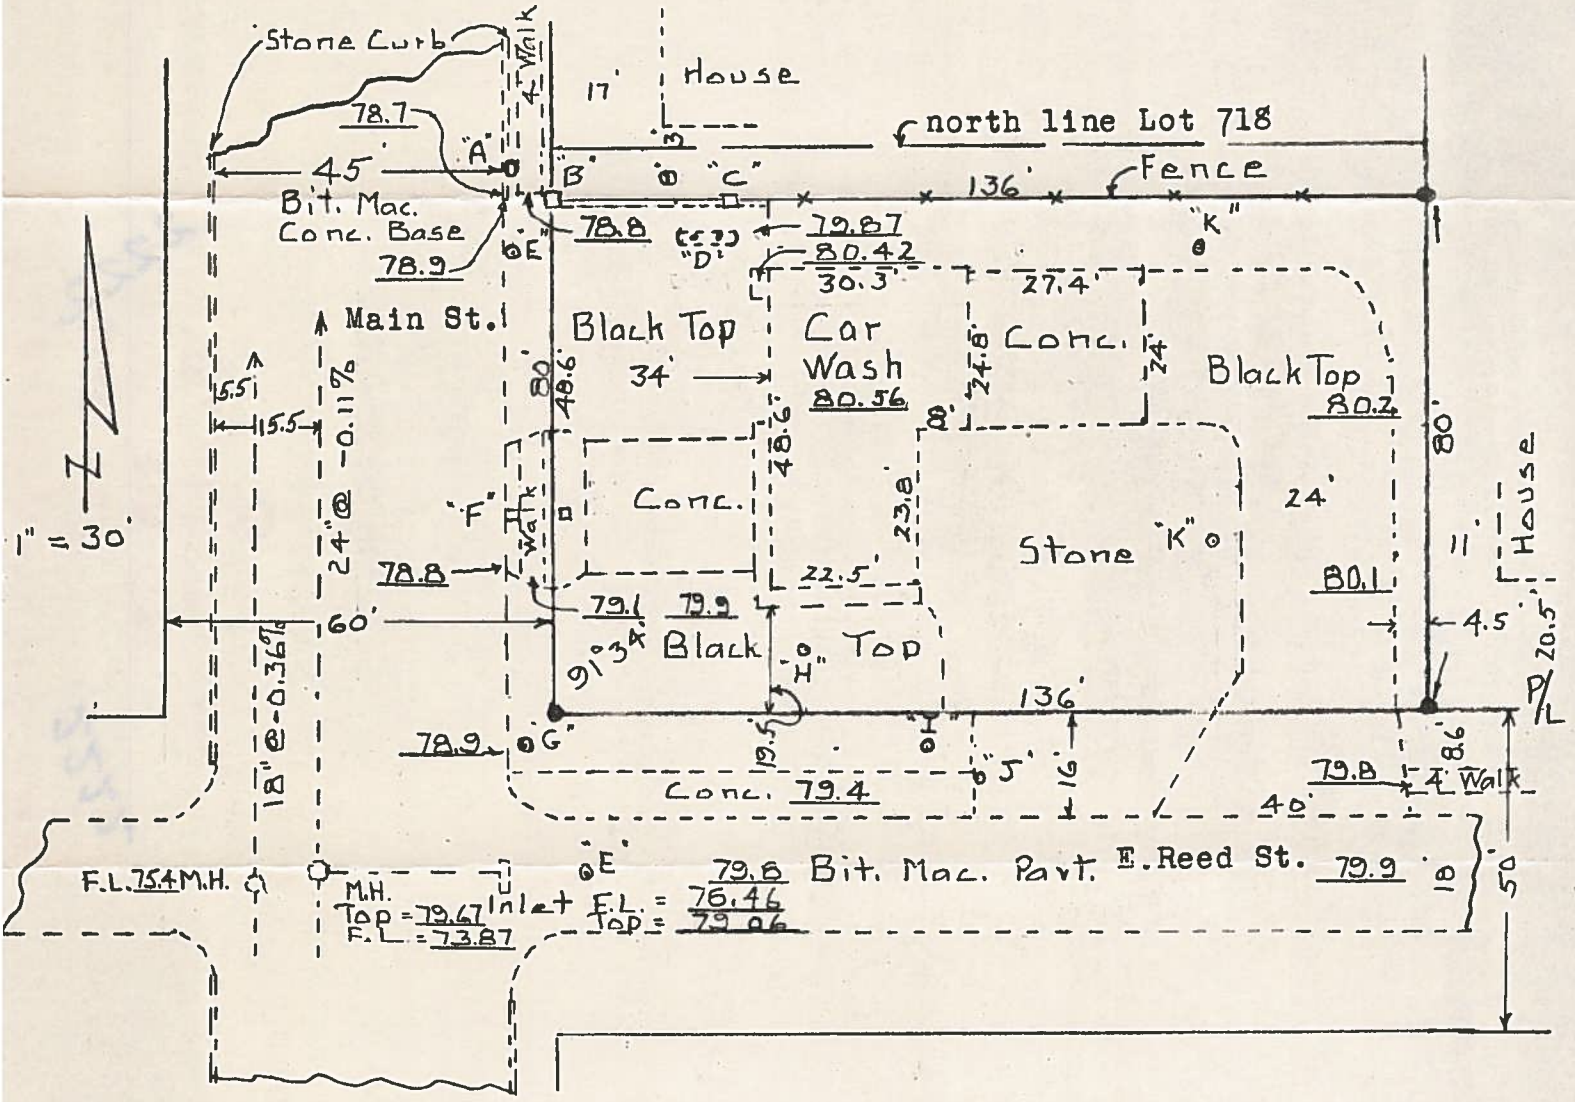

Contact Muninipal Utilities E. Woodster St., Bowling Green, O
 for water, electricity and sewage.
 Contact Columbia Gas Co. 513 N. Main St., Bowling Green for gas.
 4" water mains in place on the east side of Main St. and
 the center of E. Reed St.
 2" gas mains in place on the west side of Main St. and on
 the south side of E. Reed St.
 "A" Hydrant - "B" 1.5' X 1.5' Conc Base lamp post, cross cut in same
 marking N.W. corner of parcel - "C" 2.4' X 1.1' conc. base - "D" 2, 1000
 gal. - gal. gasoline tanks - "E" 2 Water Gates on Water Mains - "F" 2 2' X 2'
 conc. bases for signs - "G" Gas Valve - "H" Filler Cap 3000 gal. gasoline
 tank - "I" Water Valve - "J" Power Pole - "K" 2 Light poles.
 The Gas Co. shall be contacted prior to any demolition
 or construction on this project.

Surveyed by H. Mason
 Mar. 1971 Reg. Sur. 890

B.G. CORP 1047