


B. G. CORP 895

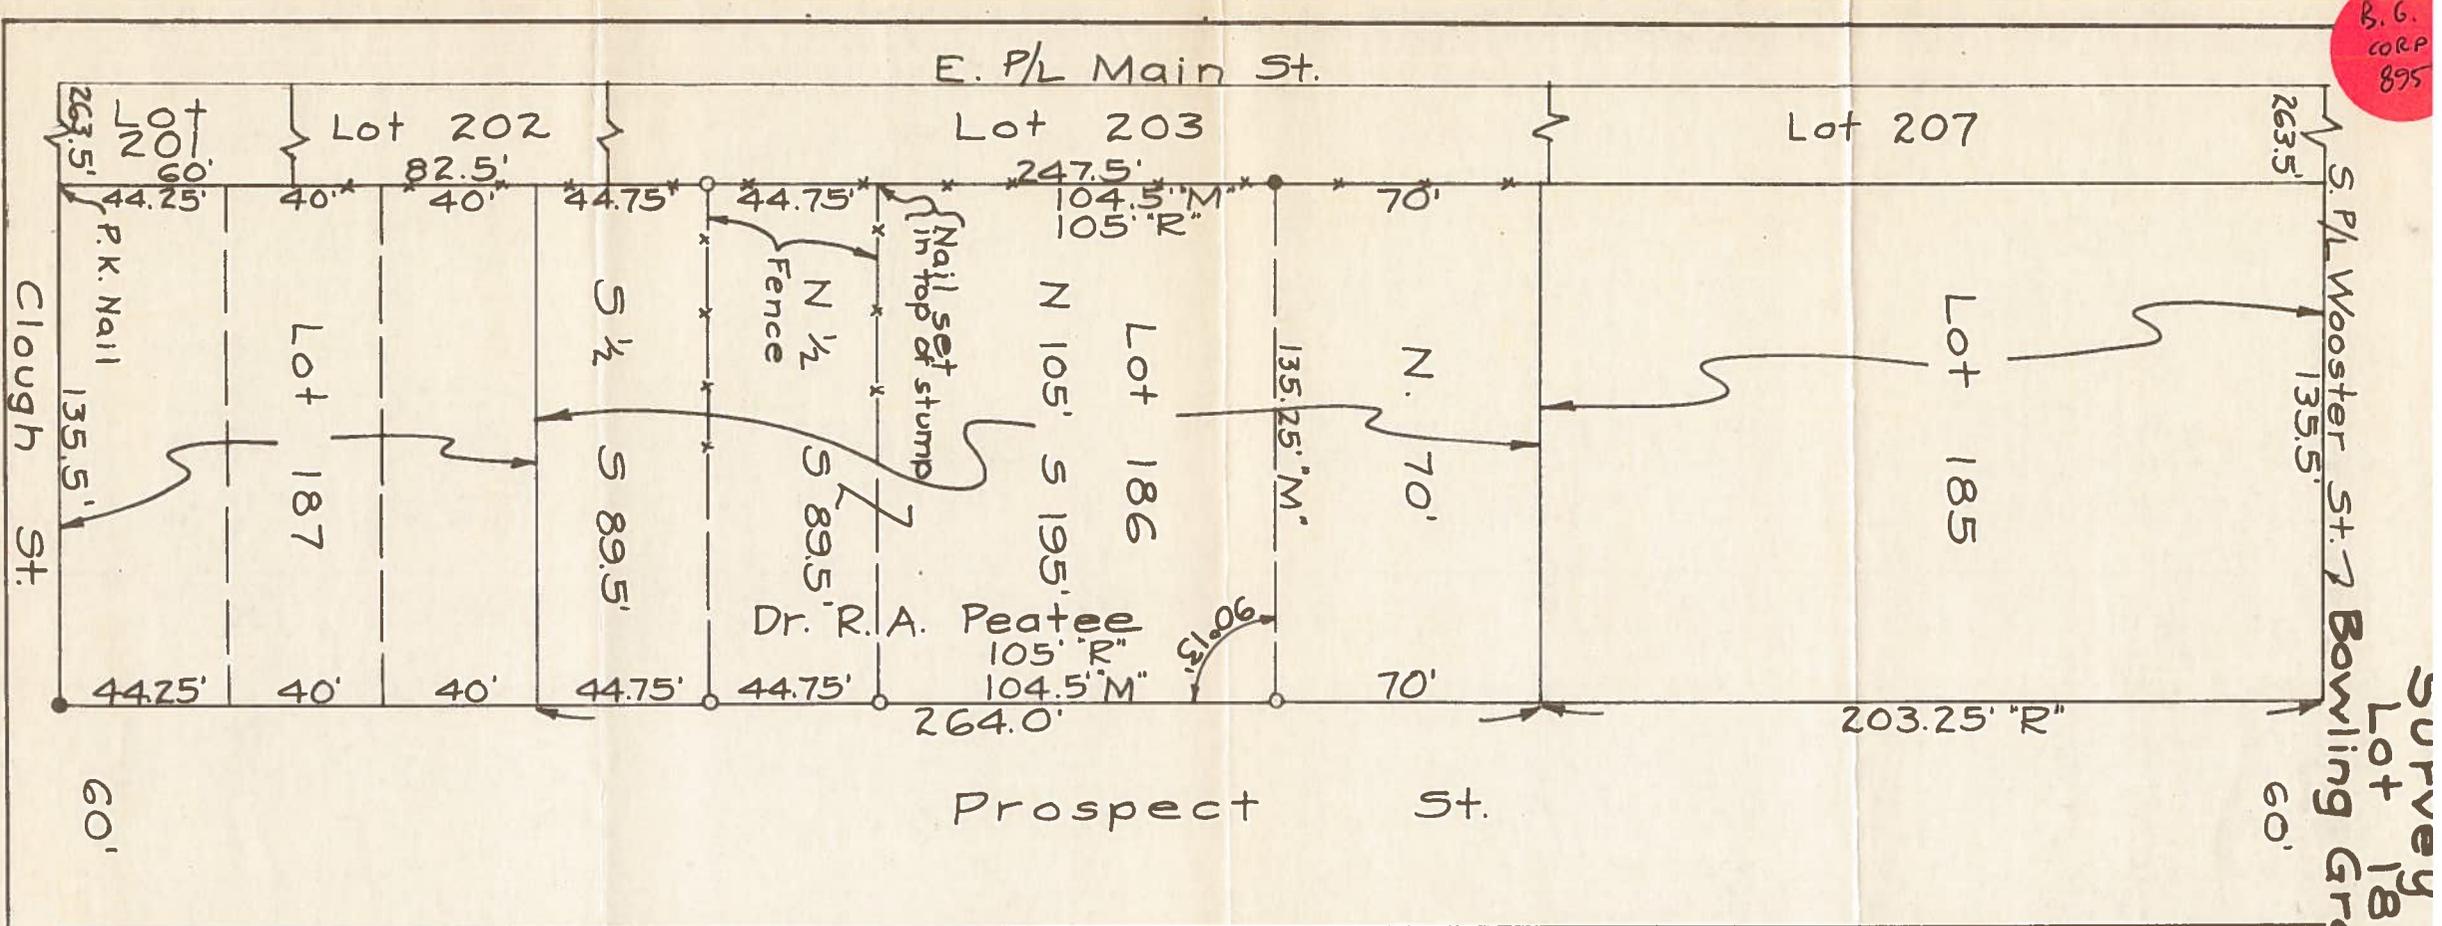

SURVEY OF Lot 186 Bowling Green, Ohio

Iron pipe found at points shown thus ●  
 Iron pipe set at points shown thus ○  
 Dimensions are given in feet and decimals thereof and are both record "R" and measured "M" unless noted.

Note: It is apparent that an error occurs in the deed descriptions for the division of Lot 186. The lot is split into the S 1/2 of the S 89.5', the N 1/2 of the S 89.5', the N 70' and the N 105' of the S 195'. Totaling these frontages gives a frontage for the Lot of 264.5'. The Original Plat shows 264.0'. On this Survey the error was assumed to be in the deed calling for the N 105' of the S 195'. Using said deed dimensions, the portion to the N would be the N 69' and the portion to the S would be the S 90' necessitating the changing of three deeds to conform to one deed.



Surveyed by H. Morgan  
 Apr. 1960 Reg. Sur. 890

B. G. CORP 895