



B66p
A
1221

Being part of the northeast quarter, Section 20, Center Township, City of Bowling Green, T5N, R11E, Wood County, Ohio

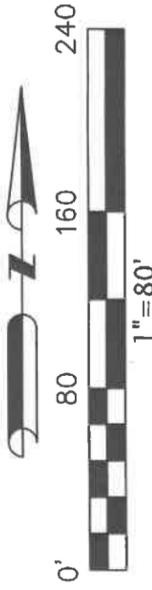

State of Ohio
Bowling Green State University
D.V 569, page 410
B07-511-200000014000

Found $\frac{3}{4}$ inch
Iron Pin in
Monument Box
Northeast Corner,
Section 20

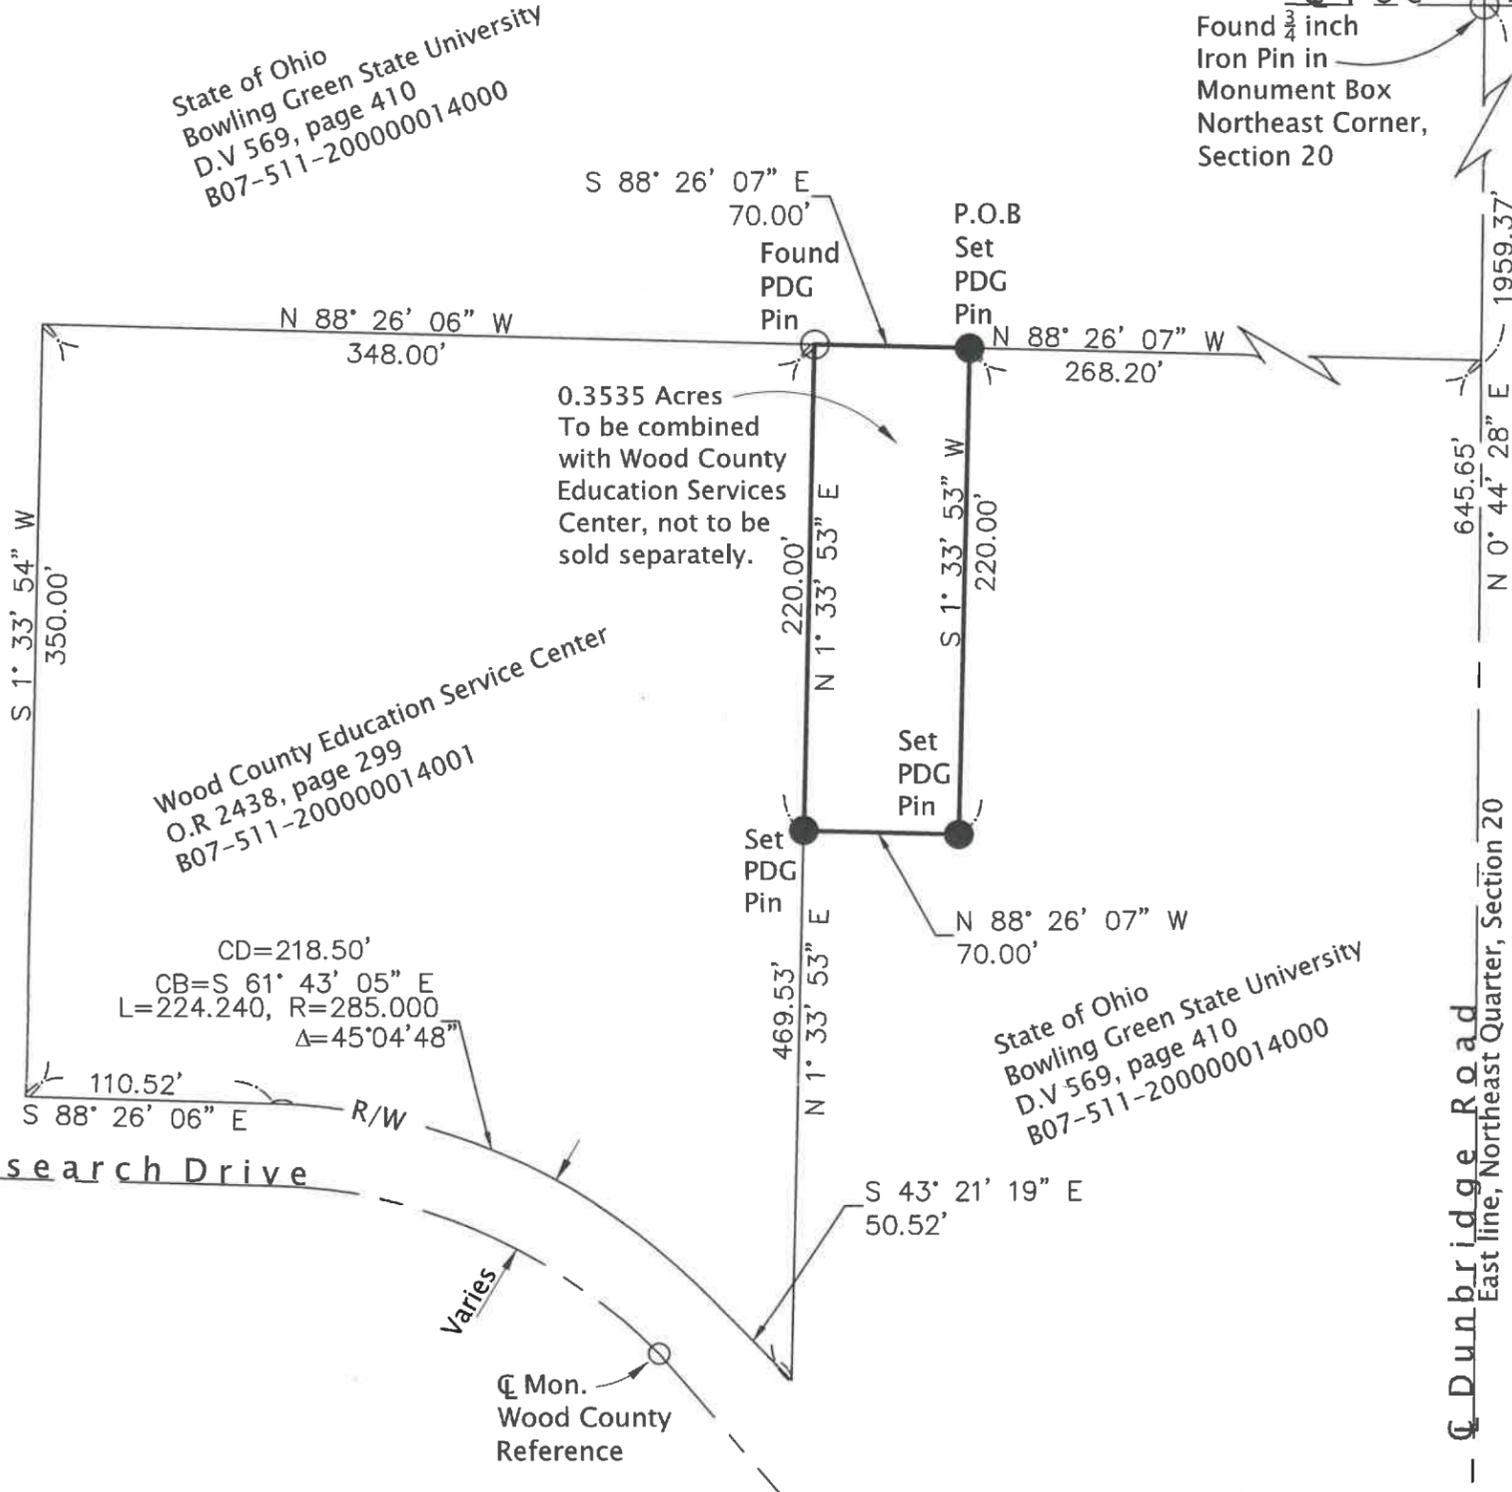

Reference of Public Records

Roadway plans; BGSU Research Park 5/1989
Survey; Poggemeyer 4/2004

Legend of Symbols

- Found Monumentation as noted
- Set Monumentation as noted

Certification

This survey was performed under my supervision. Field measurements and evidence was collected in March 2021. Property lines shown are located from deeds on record. Surveyor has made no investigation or independent search for easements of record, encumbrances, restrictive covenant, ownership title evidence, or any other facts that an accurate and current title search may disclose unless noted. This survey conforms to the minimum standards for boundary surveys as established under the Ohio administrative code chapter 4733-37. PDG pins set are 5/ 8 inch x 30 inch iron pins with yellow cap stamped "POGMEYER DESIGN GROUP SURVEY MARKER". Basis of bearing; from State Plane Co-ordinates; Ohio VRS, 3401 Ohio north, adj.2011. Closure is greater than 1:10,000. All information is true and correct to the best of my knowledge.

Steven D. Coder 8-31-2021
Steven D. Coder PS #7962 (Ohio)



P.O.C
Found Mag Nail
In Pavement
East $\frac{1}{4}$ Post
Section 20

B66p
A
1221