

B.G.  
CORP  
1058

B.G.  
CORP  
1058


# SURVEY FOR PIEDMONT CORP.

BUILDING No 9

BEING INLOTS 2144, 2145 AND 2116 - 2118 INCL. IN  
THE CITIZENS ADD CITY OF BOWLING GREEN, OHIO



SCALE 1" = 50'

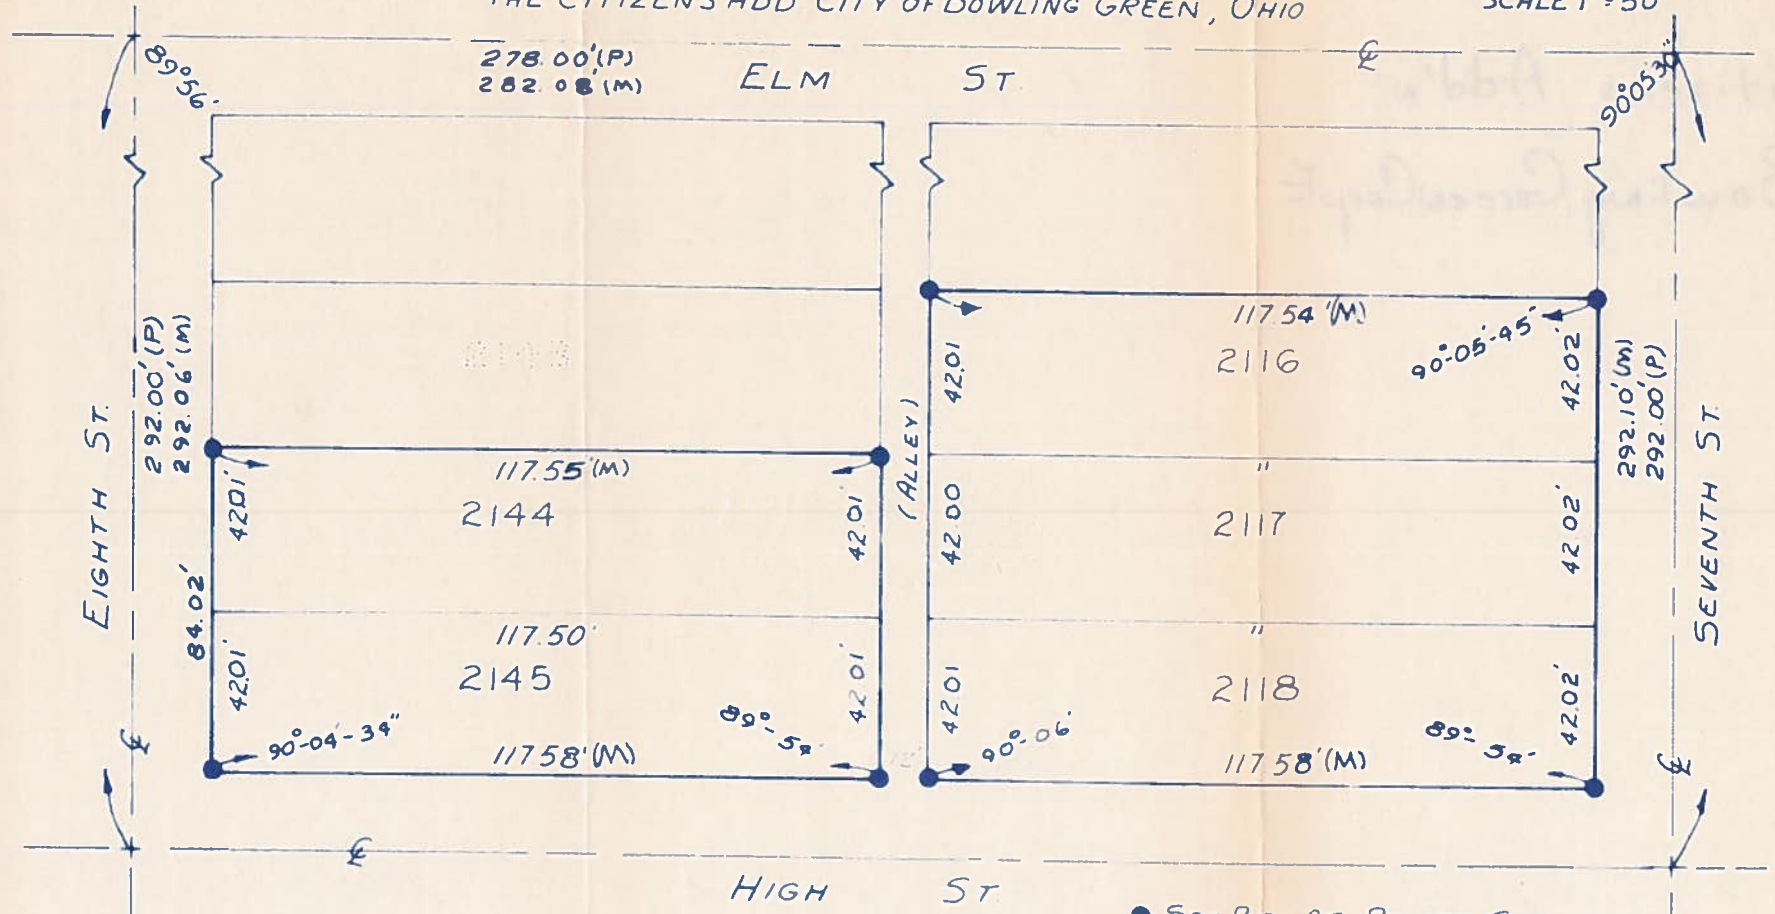

- SET PIPE AT POINTS SHOWN
- P - PLAT DISTANCE
- M - MEASURED DISTANCE

We Hereby Certify the above described  
parcel was surveyed during OCT 1970  
all distances are in feet and decimals thereof.

LESTER H. POGGEMEYER, PE. ENGINEERS & SURVEYORS  
BOWLING GREEN, OHIO

By: *Arthur O. DeLoach*  
REGISTERED SURVEYOR