


430
Blwn

SURVEY FOR O. McCONE

PT. OF NW 1/4 SEC. 3, T3N, R11E
BLOOM TWP., WOOD COUNTY, OHIO

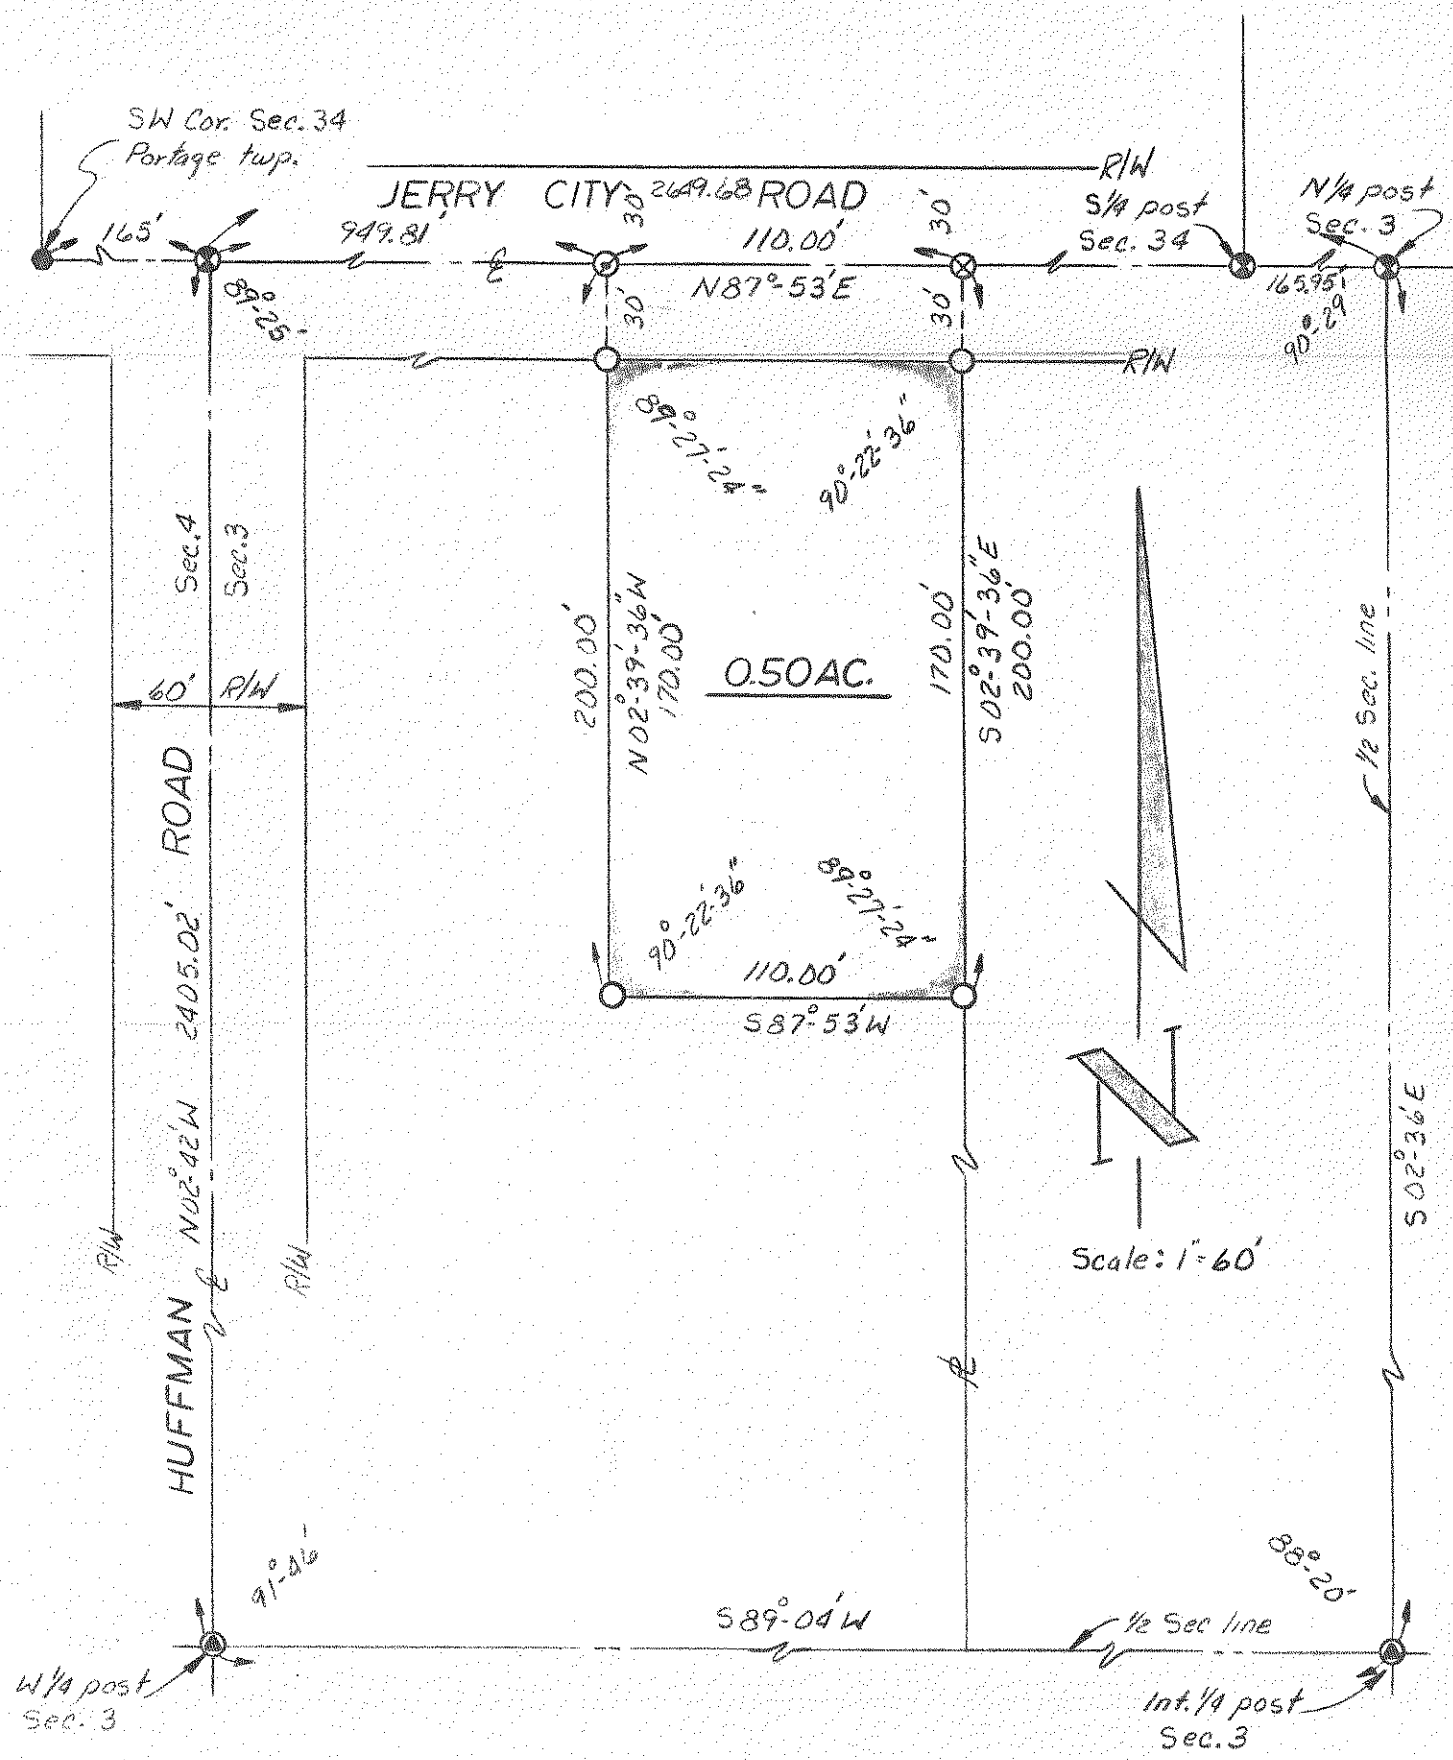

Scale: 1" = 60'

LEGEND

- Iron pin (fd)
- ⊙ Monument (fd)
- ⊗ Railroad spike (fd)
- ⊗ Railroad spike set
- ⊙ Spike & Stinner set
- Iron pipe set

We hereby certify the above described parcel was surveyed during February 1972. All distances are in feet and decimals thereof.

LESTER H. POGGEMEYER, P.E., INC.
Engineers and Surveyors, Bowling Green, Ohio

Arthur O. Lybarger

Arthur O. Lybarger -- Reg. Surveyor #1,418

430
Blwn
8