


Bloom
A
476

SURVEY FOR: ALLER FARMS INC.


SE 1/4, SECTION 04
T-3-N, R-11-E
BLOOM TOWNSHIP, WOOD CO., OHIO

- (1) MICHAEL R. AND NANCY E. KEYS
VOL. 2601, PAGE 1084
A06-311-0402-01-068-001
- (2) MICHAEL R. AND NANCY E. KEYS
VOL. 2601, PAGE 1084
A06-311-0400-00-005-001
- (3) TIMOTHY J. VERYSER ETAL
VOL. 720, PAGE 125
A06-311-0400-00-003-001
- (4) TONY D. BORTON ETAL
VOL. 2993, PAGE 008
A06-311-0400-00-003-000
- (5) DANIEL W. WACEK ETAL
VOL. 2467, PAGE 091
A06-311-0400-00-003-002

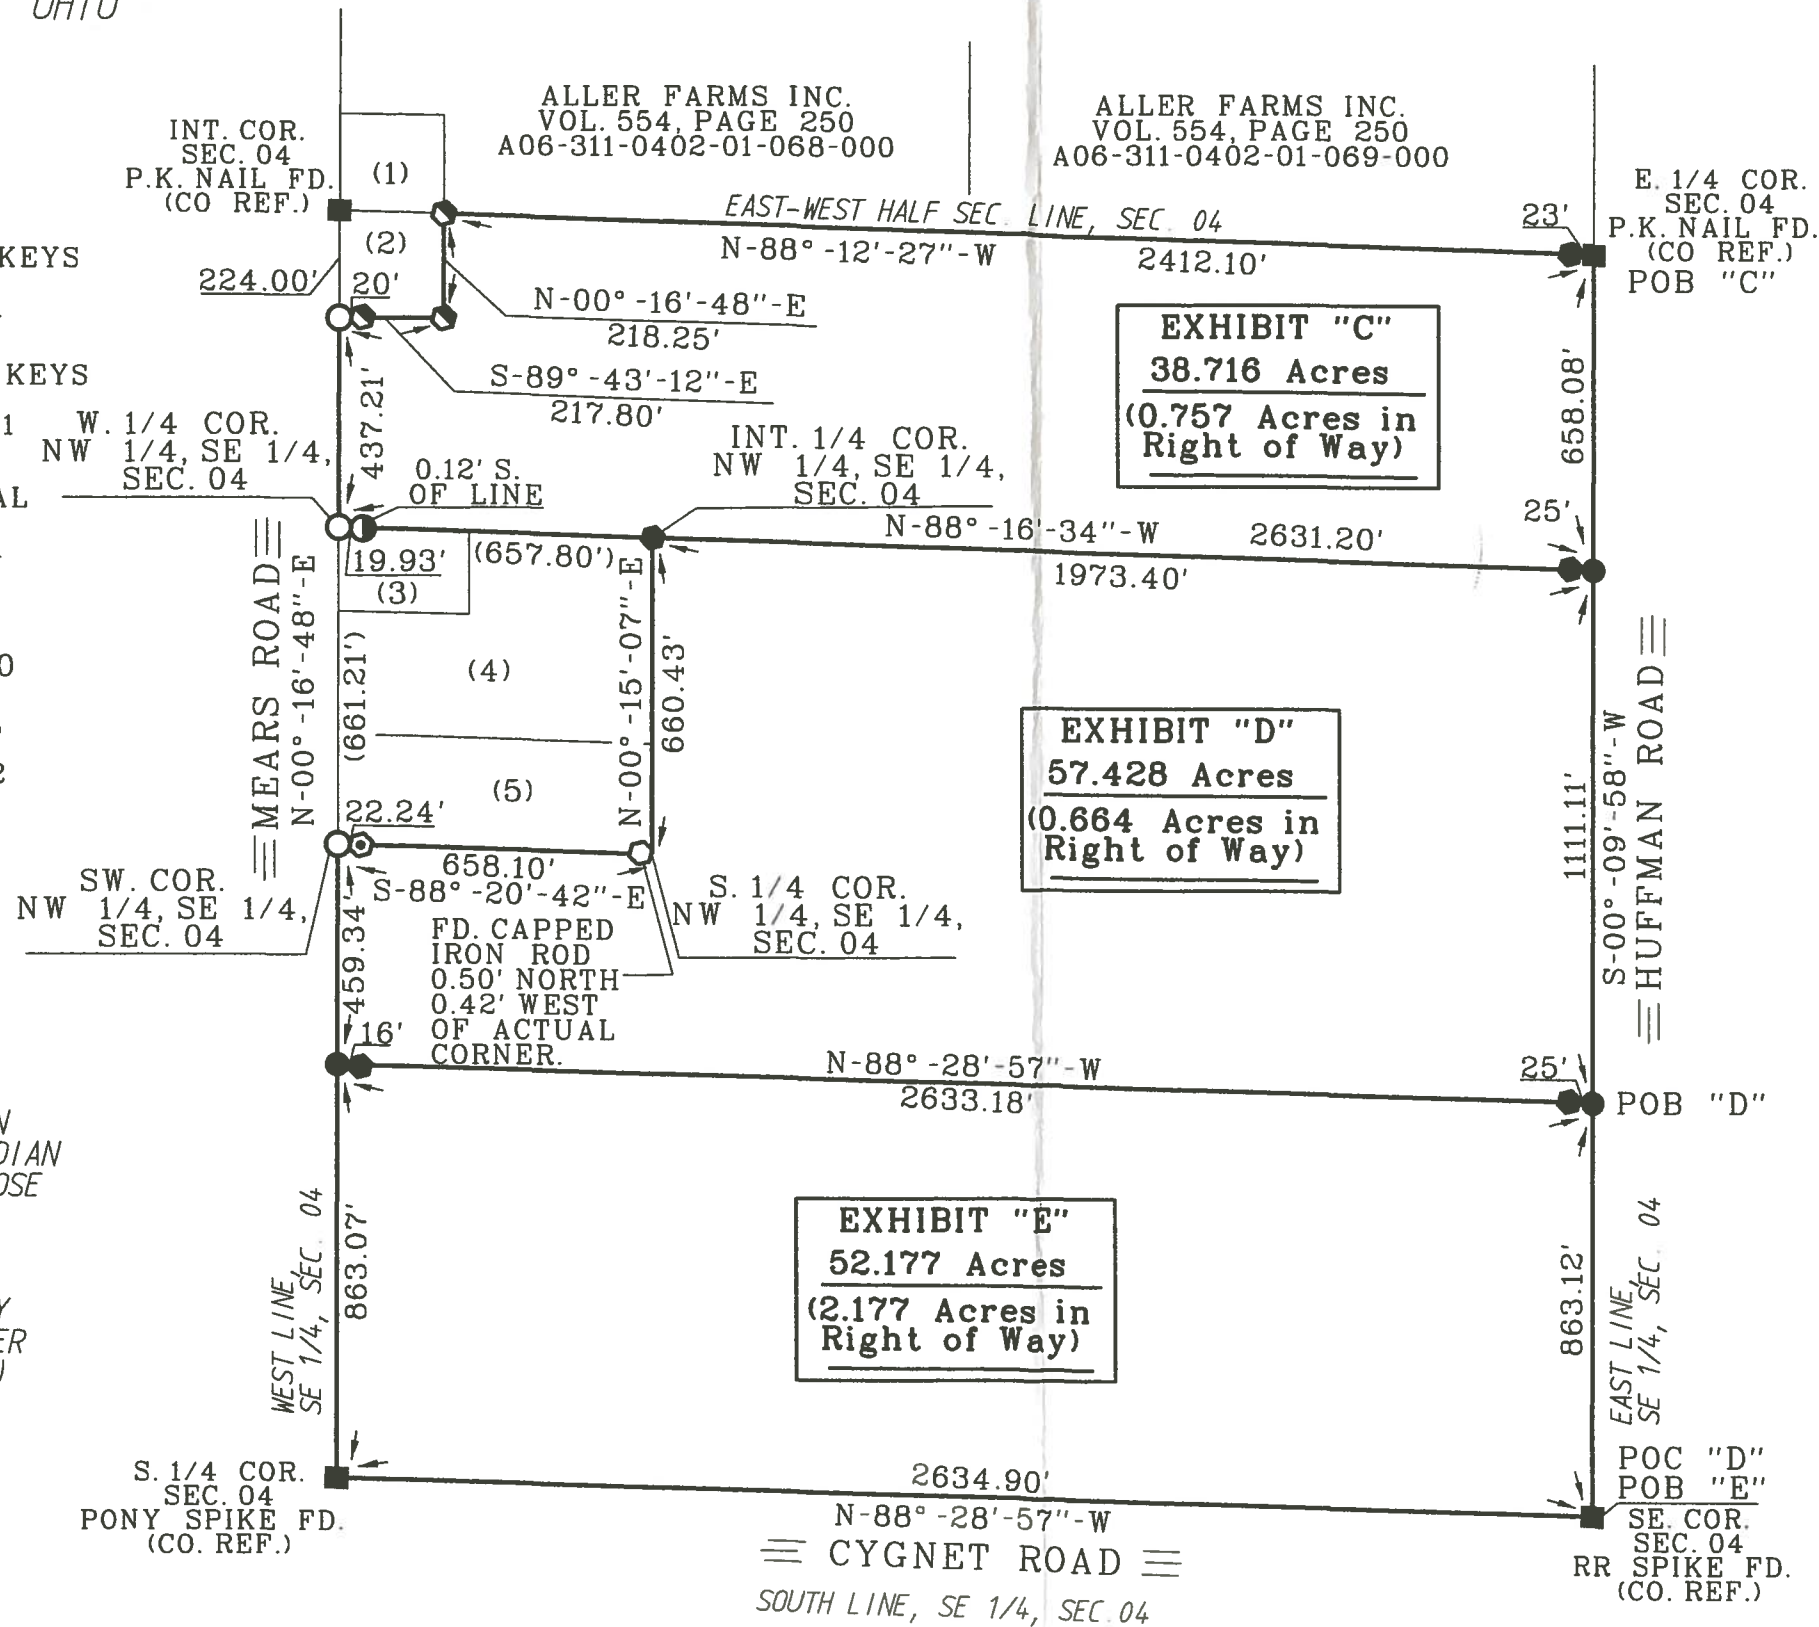

THE BEARINGS REFERRED TO HEREIN ARE BASED UPON AN ASSUMED MERIDIAN AND ARE USED ONLY FOR THE PURPOSE OF ANGULAR MEASUREMENT.

(60' RECORD RIGHT OF WAY FOR HUFFMAN RD AND 40' RIGHT OF WAY FOR MEARS AND CYGNET ROAD AS PER WOOD COUNTY ENGINEER'S OFFICE.)

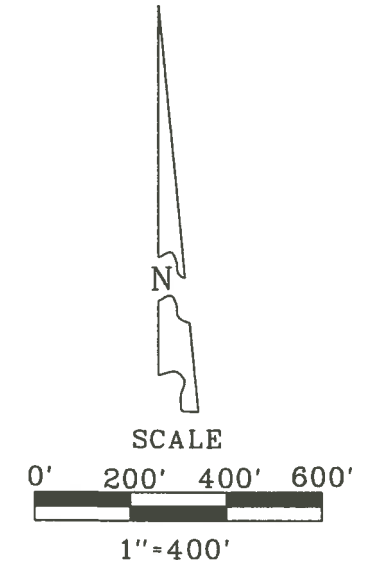

- LEGEND**
- = 30" CAPPED 5/8" IRON ROD SET "BARNHISEL S-7678"
 - = MAG NAIL SET
 - = P.K. NAIL FOUND
 - = 3/4" IRON PIPE FOUND
 - ⊙ = CAPPED IRON ROD FOUND "BARNHISEL S-7678"
 - ⊙ = CAPPED IRON ROD FOUND "POGGEMEYER DESIGN GROUP"
 - ⊙ = 5/8" IRON ROD FOUND

I HEREBY CERTIFY THIS SURVEY TO BE CORRECT AND TRUE TO THE BEST OF MY KNOWLEDGE.

Michael D. Barnhisel
MICHAEL D. BARNHISEL
REG. SURVEYOR #S-7678
DATE: 03-03-2020



Bloom
A
476