


Bloom
A
485

SURVEY FOR: NAOMI DAIRY LLC

NW 1/4 SECTION 05
T-3-N, R-11-E
BLOOM TOWNSHIP, WOOD CO., OHIO

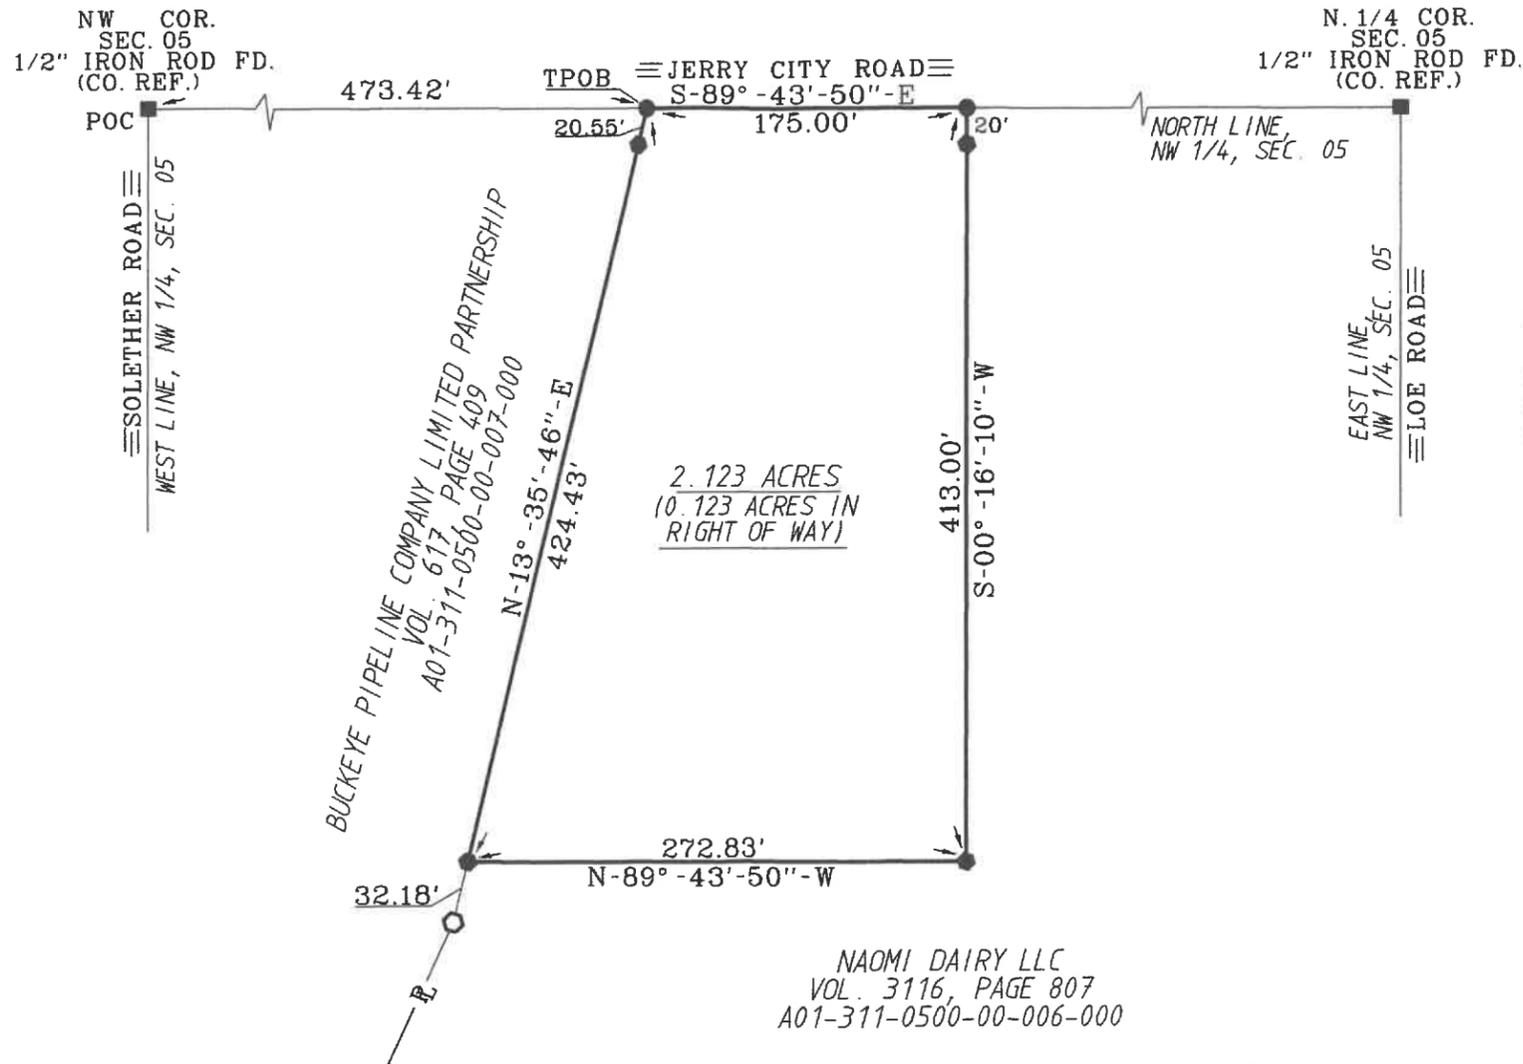

SURVEY REF.
ROBERT E. CHAMBERS 11-11-1977.


THE BEARINGS REFERRED TO HEREIN
ARE BASED UPON AN ASSUMED
MERIDIAN AND ARE USED ONLY FOR
THE PURPOSE OF ANGULAR MEASURE-
MENTS.

(60' RECORD RIGHT OF WAY FOR
JERRY CITY ROAD AS PER
WOOD COUNTY ENGINEERS OFFICE.)

BUCKEYE PIPELINE COMPANY LIMITED PARTNERSHIP
VOL. 617, PAGE 409
A01-311-0500-00-007-000

2.123 ACRES
(10.123 ACRES IN
RIGHT OF WAY)

NAOMI DAIRY LLC
VOL. 3116, PAGE 807
A01-311-0500-00-006-000

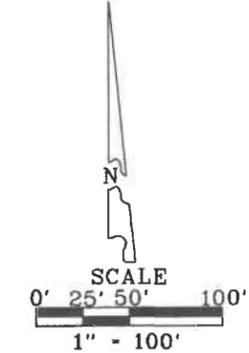

- LEGEND
- 30" X 5/8" CAPPED IRON ROD SET STAMPED "BARNHISEL S-7678"
 - MAG NAIL SET
 - 5/8 INCH IRON ROD FOUND
 - POINT FOUND AS DESCRIBED

I HEREBY CERTIFY THIS
SURVEY TO BE CORRECT
AND TRUE TO THE BEST
OF MY KNOWLEDGE.

Michael D. BarnhiseL
MICHAEL D. BARNHISEL
REG. SURVEYOR #S-7678
DATE: 10-01-2022



Bloom
A
485