



Bloom  
A  
387

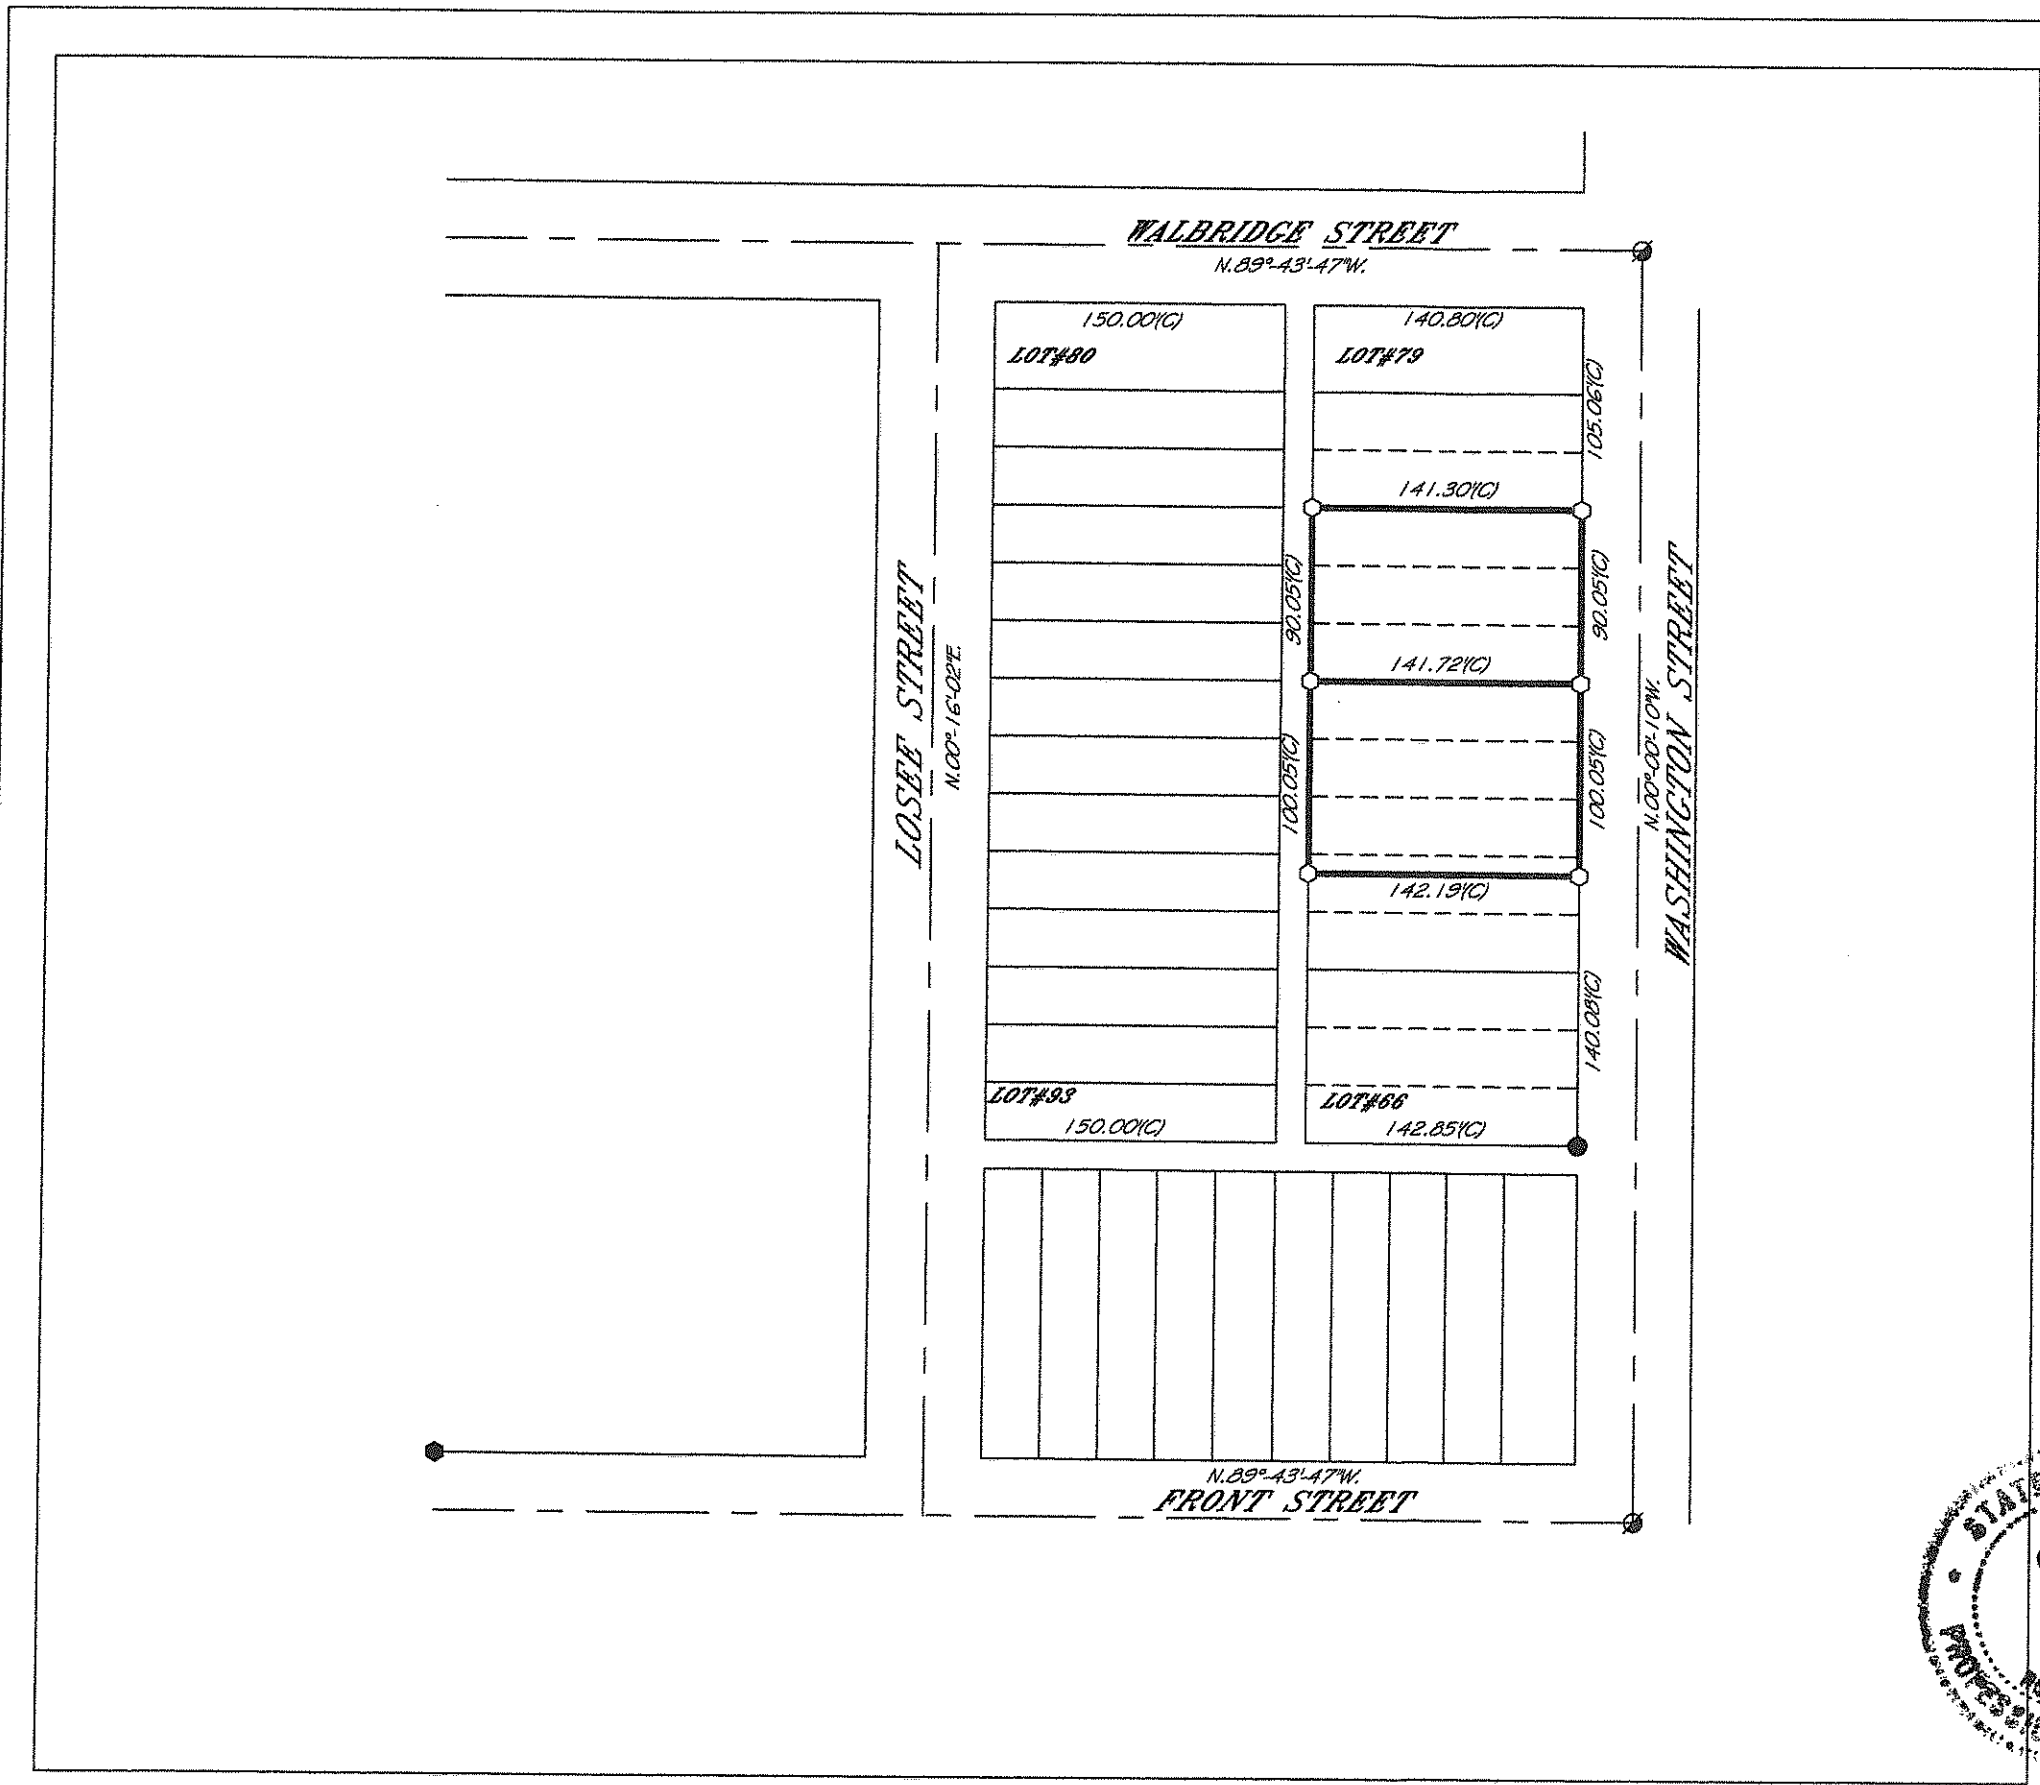


- LEGEND**
- ⊙ = MAG-NAIL SET
  - = NAIL FOUND
  - = 5/8" IRON PIN SET
  - = IRON PIN FOUND
  - = IRON PIPE FOUND
  - ⊕ = RAILROAD SPIKE FOUND
  - ▲ = STONE FOUND
  - ⊠ = MONUMENT BOX FOUND
  - (D) = DEED
  - (P) = PLAT
  - (C) = CALCULATED
  - (M) = MEASURED

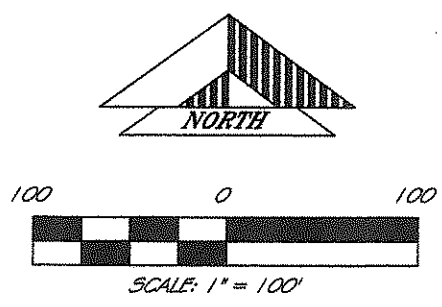

PRIOR DEED REFERENCES:

PRIOR SURVEY REFERENCES:

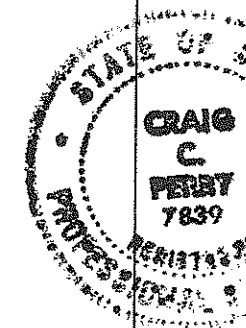

THIS PLAT IS OF AN ACTUAL SURVEY PERFORMED BY PERRY SURVEYING 5-18-13. A TITLE SEARCH WAS NOT PERFORMED ON THIS PARCEL TO DO THE FIELD WORK.

CRAIG C. PERRY P.S. #7839

**PERRY SURVEYING LLC**  
"Outstanding in Our Field... And Yours!"  
402 TIFFIN AVENUE  
FINDLAY, OHIO 45840  
PH: 419-423-3036 FAX: 419-423-6784

PLAT OF A SURVEY FOR  
**D. GRZEBYK SITE**  
OF LOTS #70-76 OF  
VILLAGE OF CYGNET  
WOOD COUNTY, OHIO

REVISIONS	DATE	BY

SCALE 1" = 100'

DATE 5-27-13

DWG BY CCP

JOB NUMBER  
5-018-13

Bloom  
A  
387