


# SURVEY FOR D. WISE

LOT 340 & W. 1/2 LOT 341, VILLAGE OF  
CYGNET, BLOOM TWP., WOOD CO., OHIO

435  
Bloom

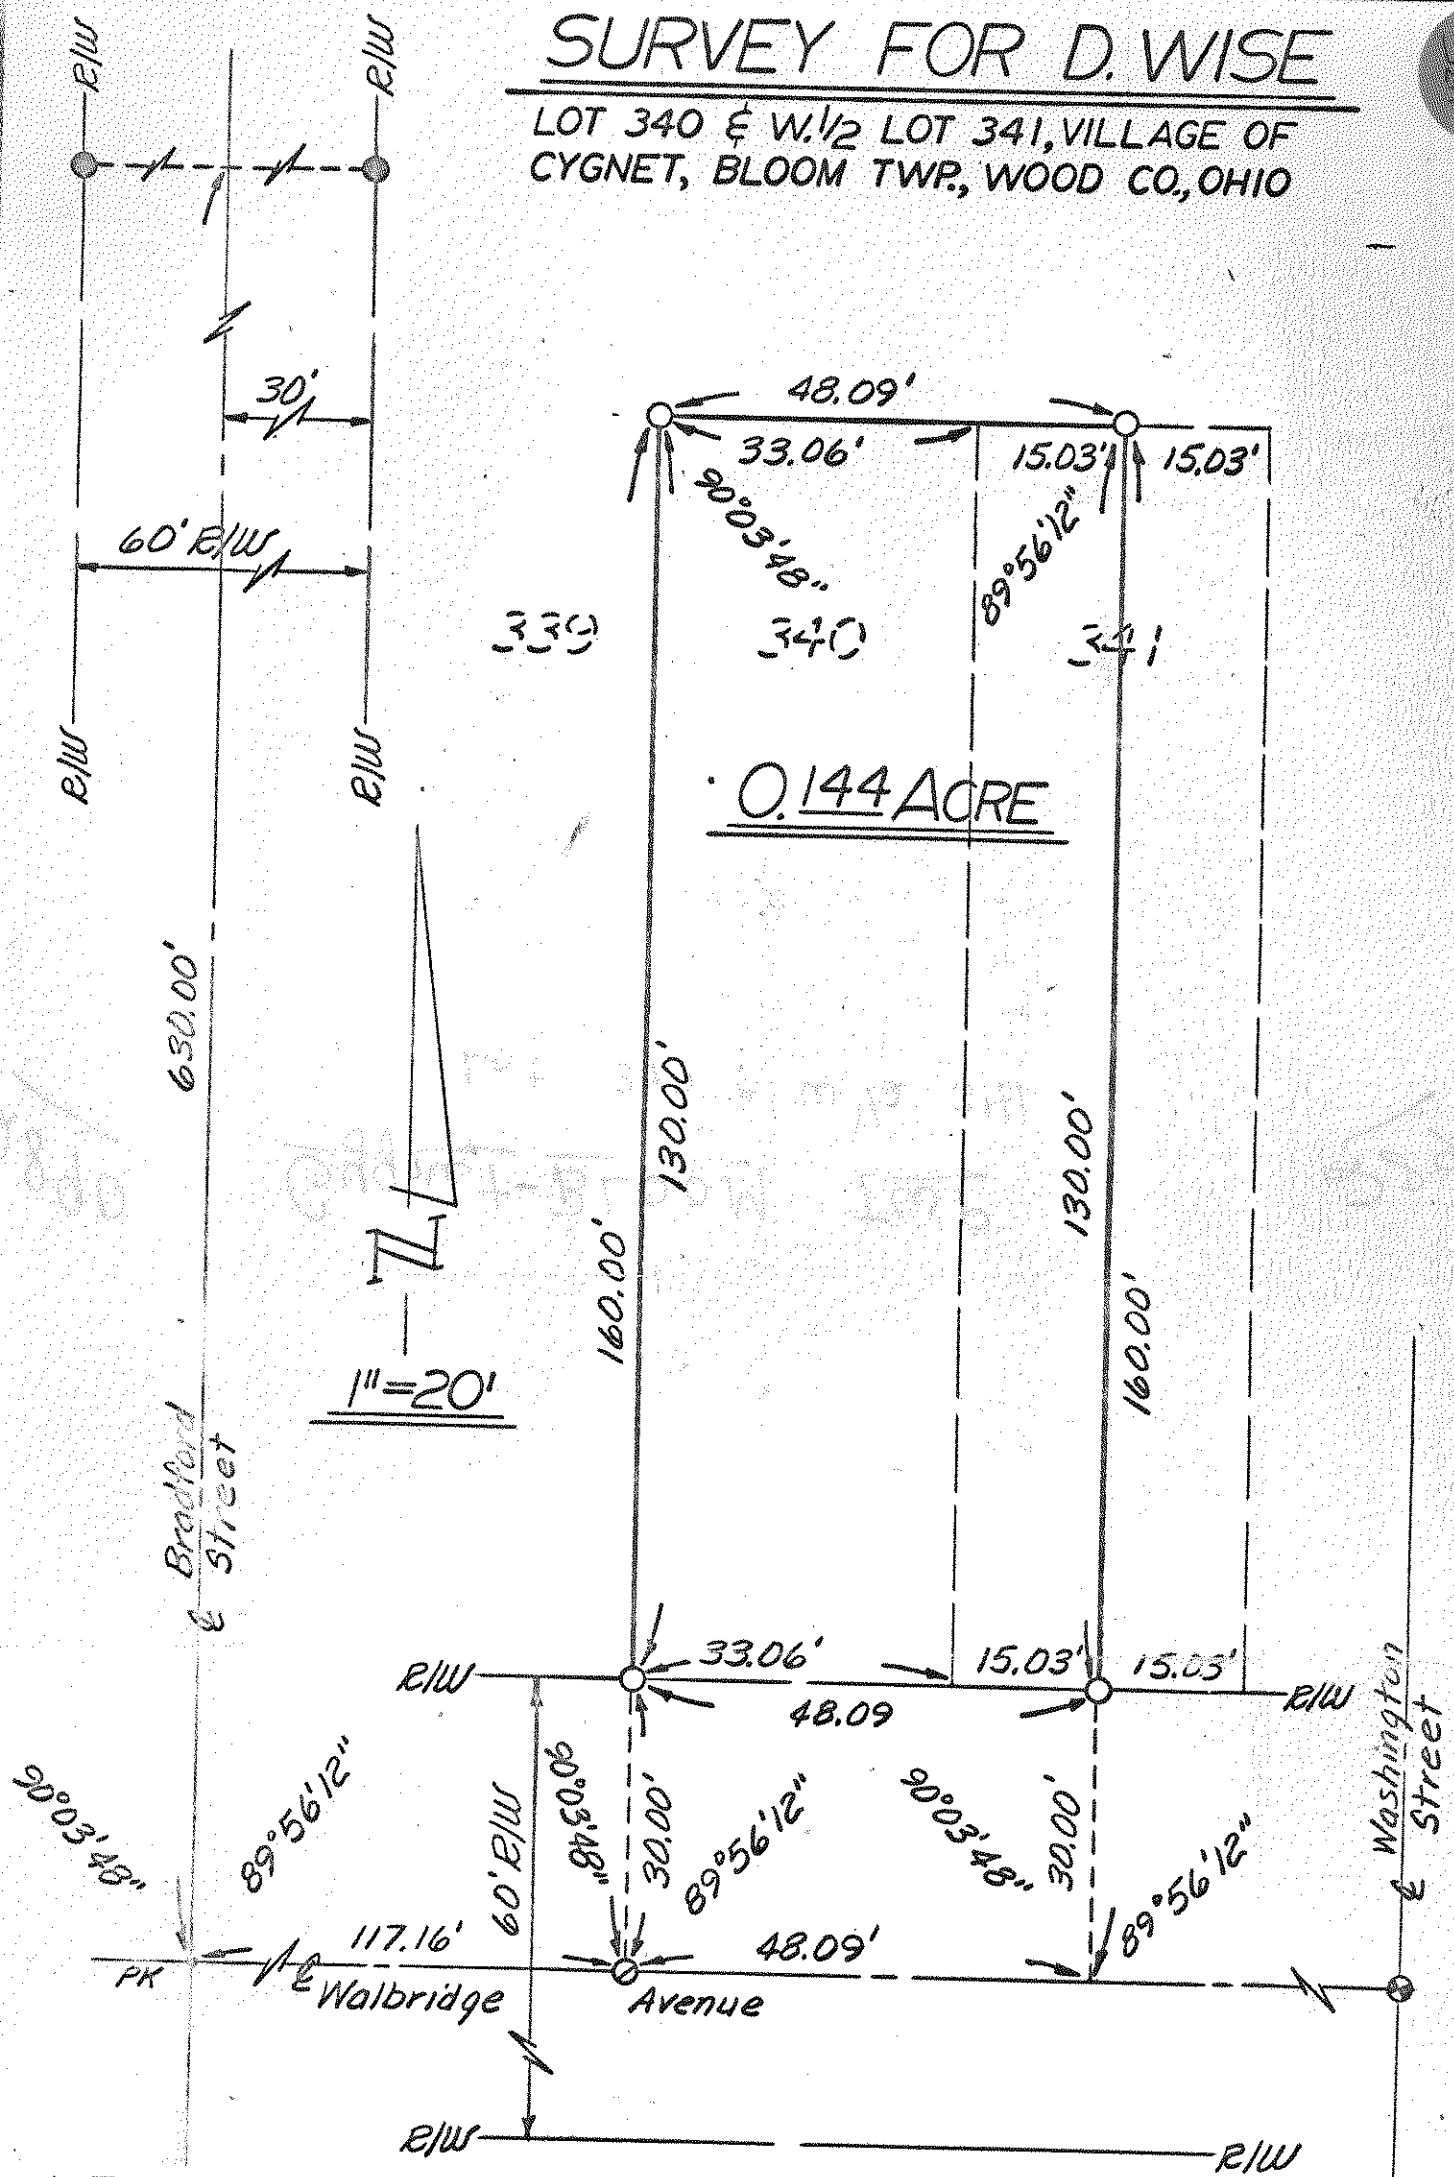

0.144 ACRE

1" = 20'

## LEGEND

- iron pipe (fd)
- ⊙ railroad spike (fd)
- PK ● P.K. nail (fd)
- iron pipe (set)
- ⊙ spike & shiner (set)

We hereby certify the above described parcel was surveyed during November 1974. All distances are in feet and decimals thereof.

LESTER H. POGGEMEYER, P.E., INC.  
Engineers & Surveyors, Bowling Green, Ohio

*Arthur O. Lybarger*  
Arthur O. Lybarger - - Reg. Surveyor #4418

435  
Bloom

79/26-5