

186
Blom

M **MARBACH & BRADY** **B**
LAND SURVEYING, INC.

October 3, 1994

DESCRIPTION OF PROPOSED METERING STATION

Part of the Southwest Quarter (SW1/4) of Section 8, Township 3 North, Range 11 East of the First Principal Meridian in the County of Wood, State of Ohio, described as follows:

Commencing at the Northeast corner of the Southwest Quarter (SW1/4) of said Section 8; thence Southwardly along the East line of the Southwest Quarter (SW1/4) of said Section 8 a distance of 1518 feet to the PLACE OF BEGINNING of this description; thence continuing Southwardly along the East line of the Southwest Quarter (SW1/4) of said Section 8 a distance of 180 feet to a point; thence Westwardly with a deflection angle of 90 degrees 35 minutes to the right along an existing fence line a distance of 242 feet to a point; thence Northwardly parallel with the East line of the Southwest Quarter (SW1/4) of said Section 8 a distance of 180 feet to a point; thence Eastwardly parallel with said fence a distance of 242 feet to the place of beginning of this description.


Containing 1.00 acre of land.

Subject to legal highway.

158 94 P3



186
Blom

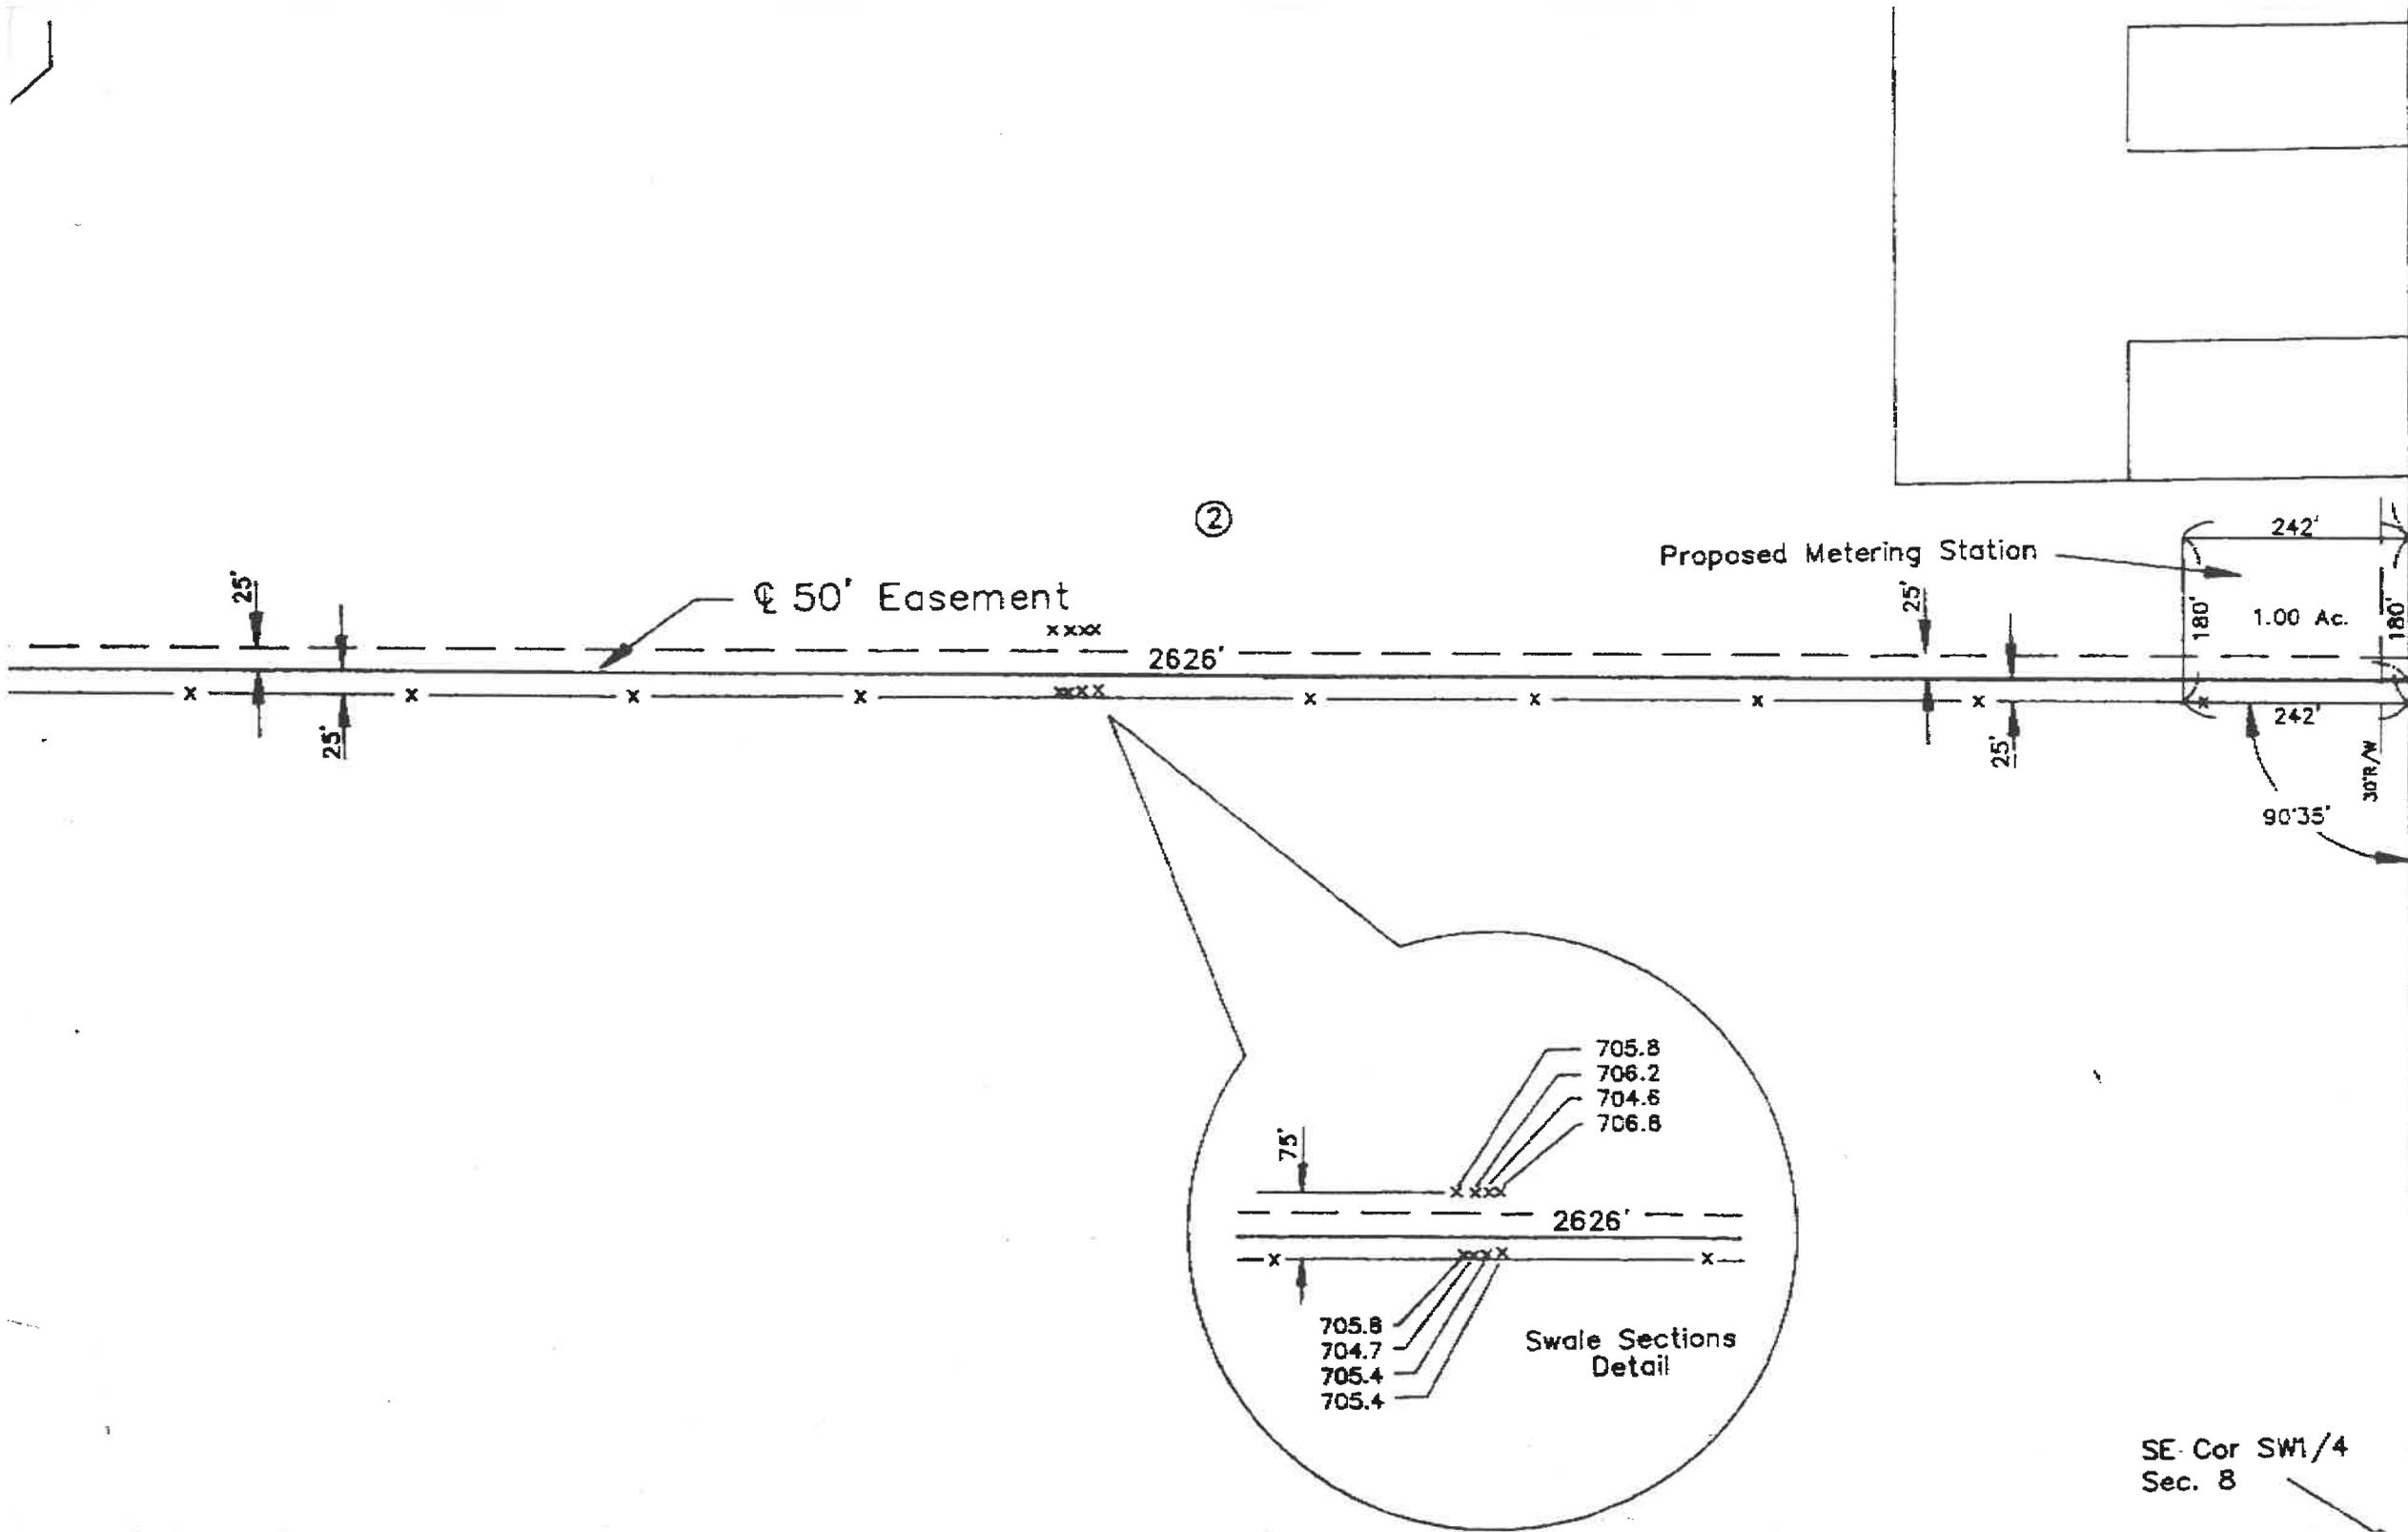

SE Cor SW1/4
Sec. 8

E. Line SW1/4 Sec. 8