



Bloom  
A  
481

# SURVEY FOR: DARIN D. AND DUANE D. DEITRICH

SE. 1/4 SECTION 24  
T-3-N, R-11-E  
BLOOM TOWNSHIP, WOOD CO., OHIO

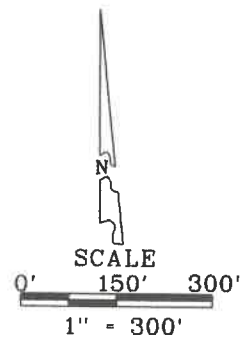

- LEGEND**
- - 5/8" CAPPED IRON ROD SET "BARNHISEL S-7678"
  - - 5/8" CAPPED IRON ROD FD. "BARNHISEL S-7678"
  - - P.K. NAIL FOUND
  - - MAG NAIL SET
  - - POINT FOUND AS DESCRIBED

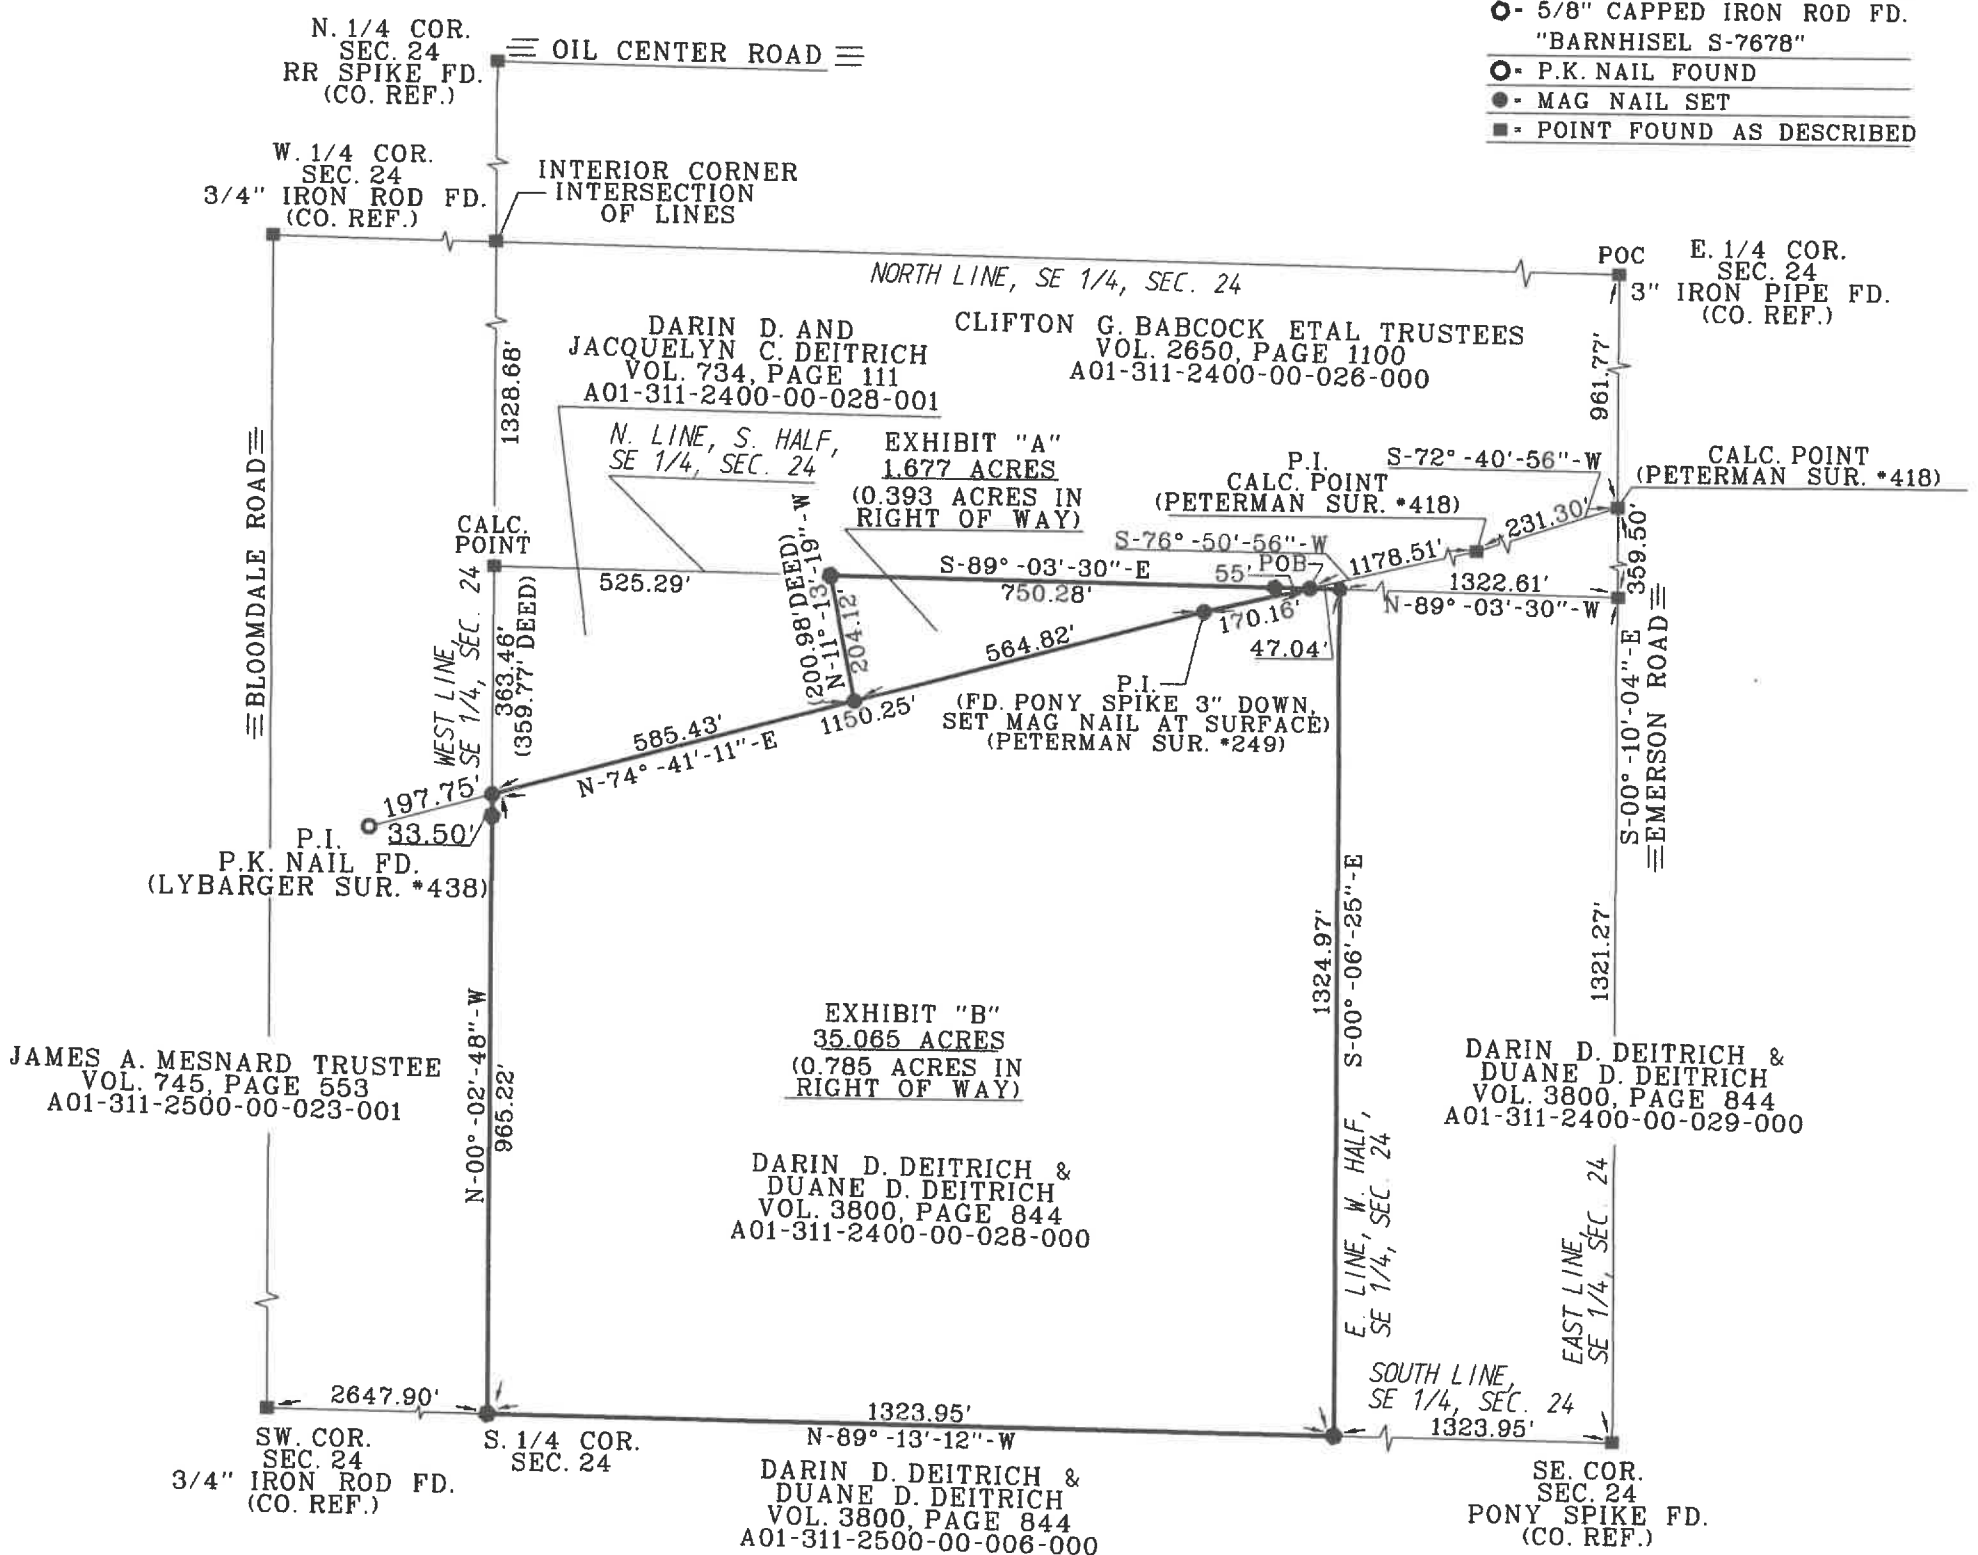

THE BEARINGS REFERRED TO HEREIN ARE BASED UPON AN ASSUMED MERIDIAN AND ARE USED ONLY FOR THE PURPOSE OF ANGULAR MEASUREMENTS

(50' RECORD RIGHT OF WAY FOR EAGLEVILLE ROAD AS PER WOOD COUNTY ENGINEER'S OFFICE)

SURVEY REF:  
GLEN A. PETERMAN 06/27/1962 (#418)  
PETERMAN & ASSOC. 04/17/1998. (#249)  
ARTHUR O. LYBARGER 08/1973. (#438)

I HEREBY CERTIFY THIS SURVEY TO BE CORRECT AND TRUE TO THE BEST OF MY KNOWLEDGE.

*Michael D. Barnhisel*  
MICHAEL D. BARNHISEL  
REG. SURVEYOR #S-7678  
DATE: 05-22-2021



Bloom  
A  
481