


Freedom
B
603

SURVEY FOR: TRENT HENLINE

NE 1/4, SECTION 09
T-5-N, R-12-E
FREEDOM TOWNSHIP, WOOD CO., OHIO

N 1/4. COR.
SEC. 09
1.5" I. PIPE FD.
(PREV. SURVEYS)

NE. COR.
SEC. 09
RR SPIKE FD.
(CO. REF.)

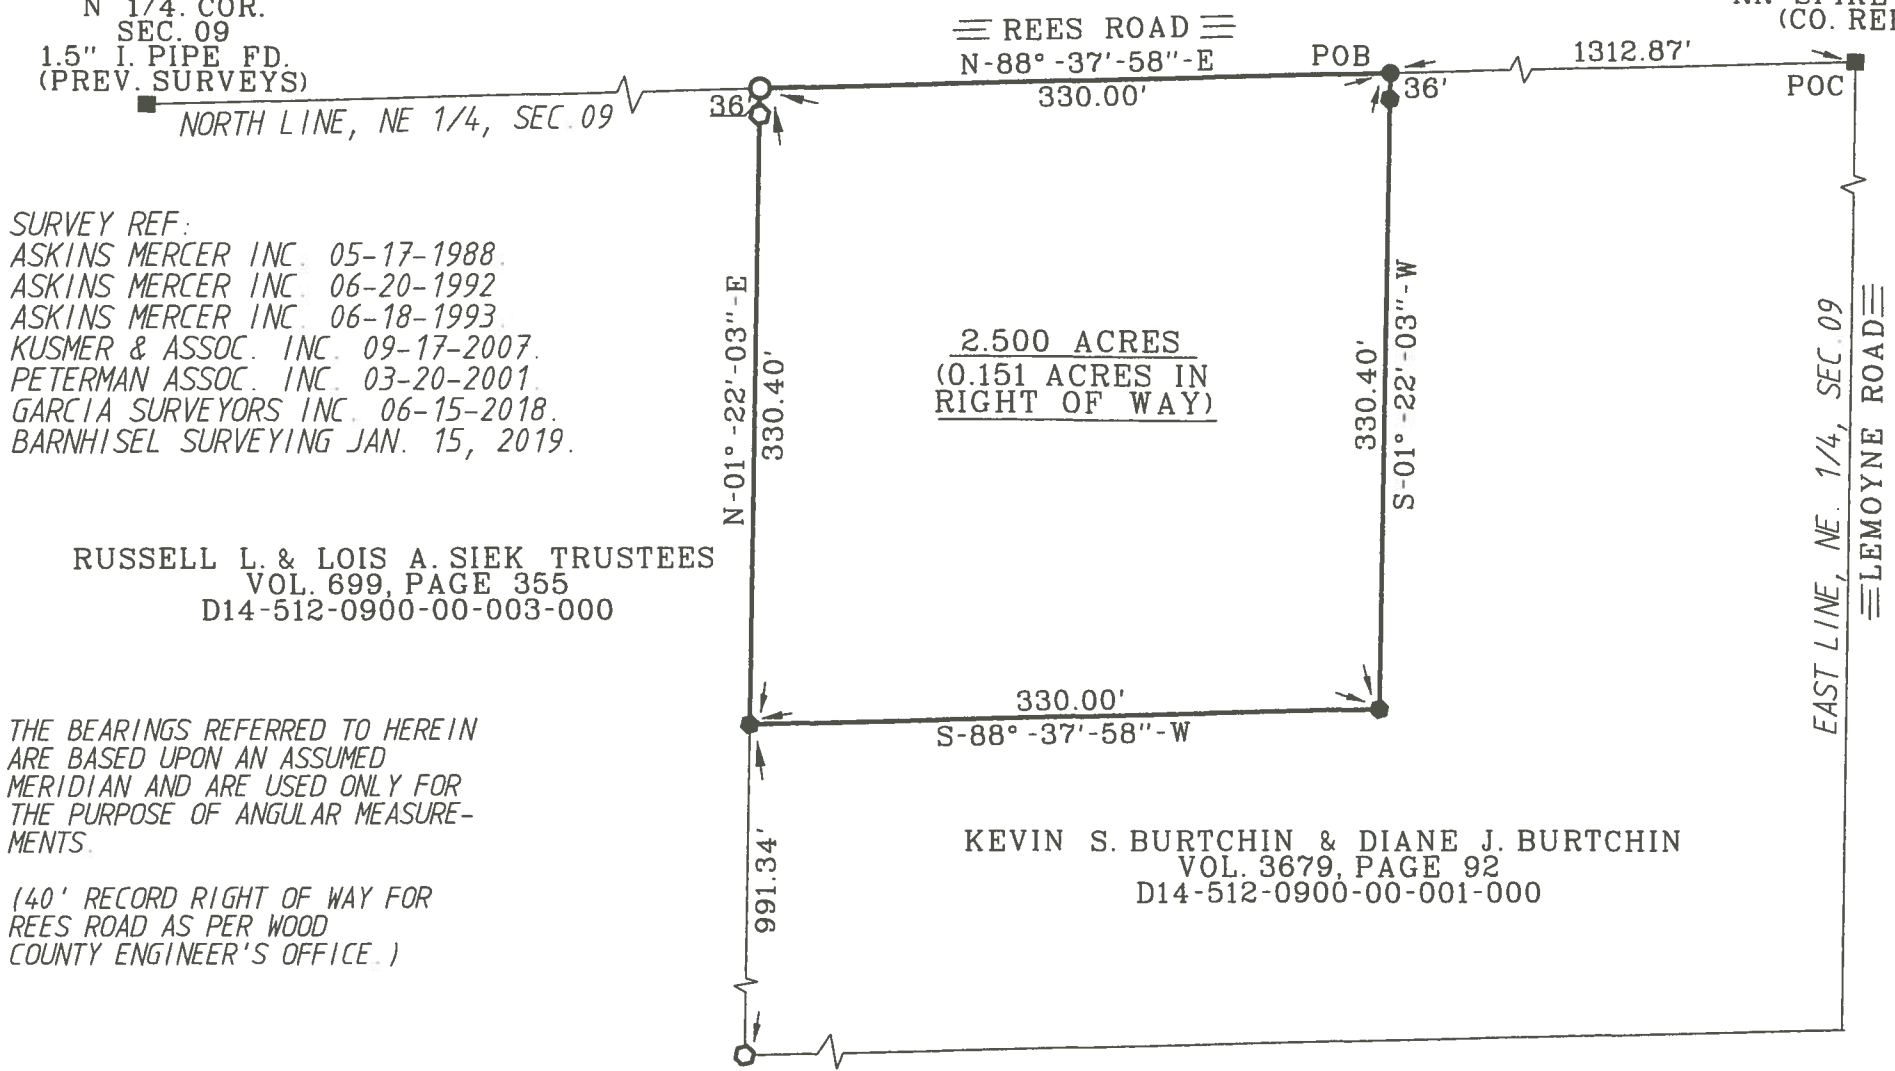


SURVEY REF:
 ASKINS MERCER INC. 05-17-1988.
 ASKINS MERCER INC. 06-20-1992
 ASKINS MERCER INC. 06-18-1993.
 KUSMER & ASSOC. INC. 09-17-2007.
 PETERMAN ASSOC. INC. 03-20-2001.
 GARCIA SURVEYORS INC. 06-15-2018.
 BARNHISEL SURVEYING JAN. 15, 2019.

RUSSELL L. & LOIS A. SIEK TRUSTEES
 VOL. 699, PAGE 355
 D14-512-0900-00-003-000

THE BEARINGS REFERRED TO HEREIN
 ARE BASED UPON AN ASSUMED
 MERIDIAN AND ARE USED ONLY FOR
 THE PURPOSE OF ANGULAR MEASURE-
 MENTS.

(40' RECORD RIGHT OF WAY FOR
 REES ROAD AS PER WOOD
 COUNTY ENGINEER'S OFFICE.)

KEVIN S. BURTCHIN & DIANE J. BURTCHIN
 VOL. 3679, PAGE 92
 D14-512-0900-00-001-000

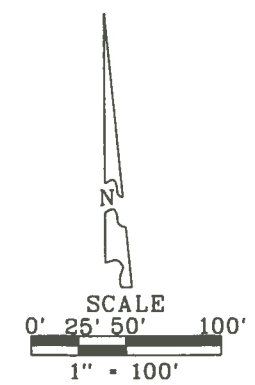

- LEGEND
- - 30" X 5/8" CAPPED IRON ROD SET STAMPED "BARNHISEL S-7678"
 - - MAG NAIL SET
 - - CAPPED IRON ROD FOUND STAMPED "BARNHISEL S-7678"
 - - MAG NAIL FOUND
 - - POINT FOUND AS DESCRIBED

I HEREBY CERTIFY THIS
 SURVEY TO BE CORRECT
 AND TRUE TO THE BEST
 OF MY KNOWLEDGE.

Michael D. Barnhisel
 MICHAEL D. BARNHISEL
 REG. SURVEYOR #S-7678
 DATE: 06-27-2020



Freedom
B
603