


Freedom
B
524

SURVEY FOR: LOU ANN GUYER TRUSTEE


SW. 1/4 SECTION 09
T-5-N, R-12-E
FREEDOM TOWNSHIP, WOOD CO., OHIO

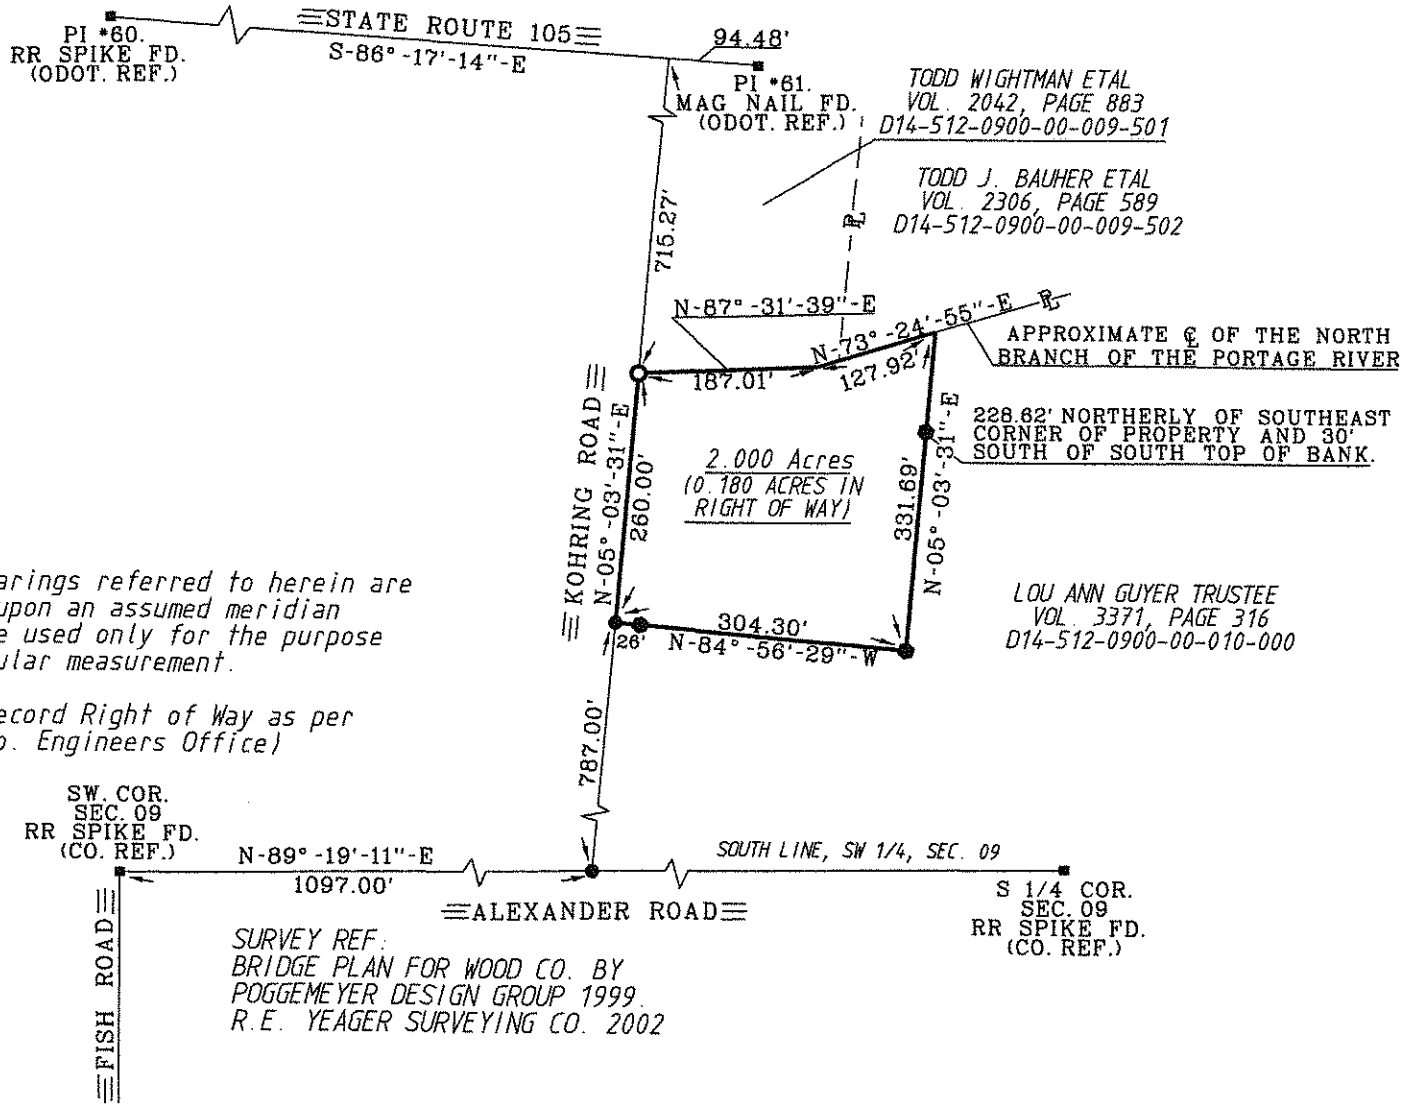

The bearings referred to herein are based upon an assumed meridian and are used only for the purpose of angular measurement.

(60' Record Right of Way as per Wood Co. Engineers Office)

SURVEY REF:
BRIDGE PLAN FOR WOOD CO. BY
POGGEMEYER DESIGN GROUP 1999.
R. E. YEAGER SURVEYING CO. 2002

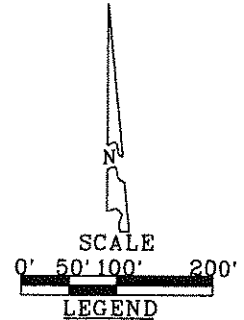


- - CAPPED 5/8 INCH IRON ROD SET STAMPED "BARNHISEL S-7678" (30 INCHES IN LENGTH)
- - MAG NAIL SET
- - PK NAIL FOUND (PREV. SURVEY)

I HEREBY CERTIFY THIS SURVEY TO BE CORRECT AND TRUE TO THE BEST OF MY KNOWLEDGE.

Michael D. Barnhisel

MICHAEL D. BARNHISEL
REG. SURVEYOR #S-7678
DATE: 6-30-15

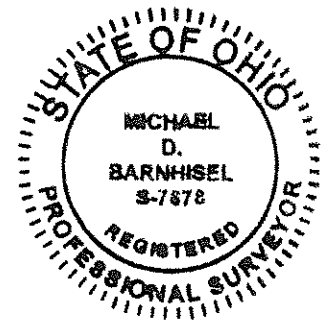

Freedom
B
524