


Freedom  
B  
576

**MONUMENT LEGEND**

MONUMENT	DESCRIPTION
A	FOUND RAILROAD SPIKE
B	FOUND PK NAIL
C,D	FOUND 1/2" IRON PIN
E,F	SET MAG NAIL
G,H	SET 5/8" IRON PIN W/ CAP STAMPED "BRYAN D. ELLIS 8292"

SURVEYOR HAS MADE NO INVESTIGATION OR INDEPENDENT SEARCH FOR EASEMENT OF RECORD, ENCUMBRANCES, RESTRICTIVE COVENANTS, OWNERSHIP TITLE EVIDENCE, OR ANY OTHER FACTS THAT AN ACCURATE AND CURRENT TITLE SEARCH MAY DISCLOSE.

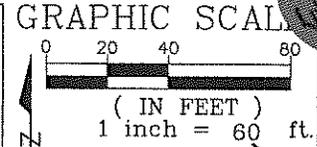

**SURVEYORS REPORT**

USED MONUMENTS "A & B" AND OTHER'S NOT SHOWN FOR Q R/W OF SR 105 ALIGNMENT, BASIS OF BEARINGS.

POINTS "C & D" CHECK WITH PLAT DIMENSIONS.

**REFERENCE:**

1.) JOB#: 401-1101 OBERHOUSE, BY BRYAN D. ELLIS, GLASS CITY ENGINEERING AND SURVEYING.

**MONUMENT LEGEND**

- ⊙ PKF FOUND PK
- ⊛ FOUND CONC. MONUMENT WITH REBAR
- ⊠ FOUND 5/8" REBAR IN MON. BOX
- IPF FOUND REBAR
- SET 5/8" IRON PIN W/ CAP
- IPS STAMPED "BRYAN D. ELLIS 8292"
- ⊙ MAGS SET MAG NAIL
- (C) CALCULATED
- (M) MEASURED
- (R) RECORD
- P.O.C. POINT OF COMMENCEMENT

**LINE LEGEND**



- PROPERTY LINE
- RIGHT-OF-WAY LINE
- FENCE LINE
- CENTER-LINE

**SURVEYOR CERTIFICATION**

This is to certify to Nissen that this plat of survey 06/02/17 was made in accordance with "Minimum Standards for Boundary Surveys in the State of Ohio" as adopted 5-1-80 of the Administrative Code, Chapter 4733-37. Local governing requirements, if more stringent, shall be adhered to.

*[Signature]*  
BRYAN D. ELLIS, P.L.S. REGISTERED SURVEYOR NO. 8292

**GLASS CITY**  
ENGINEERING & SURVEYING, LLC  
2001 River Road, Maumee, Ohio 43537  
(419) 893-3327, Fax (419) 794-9391

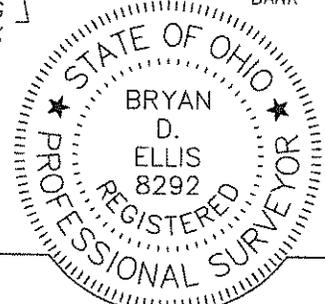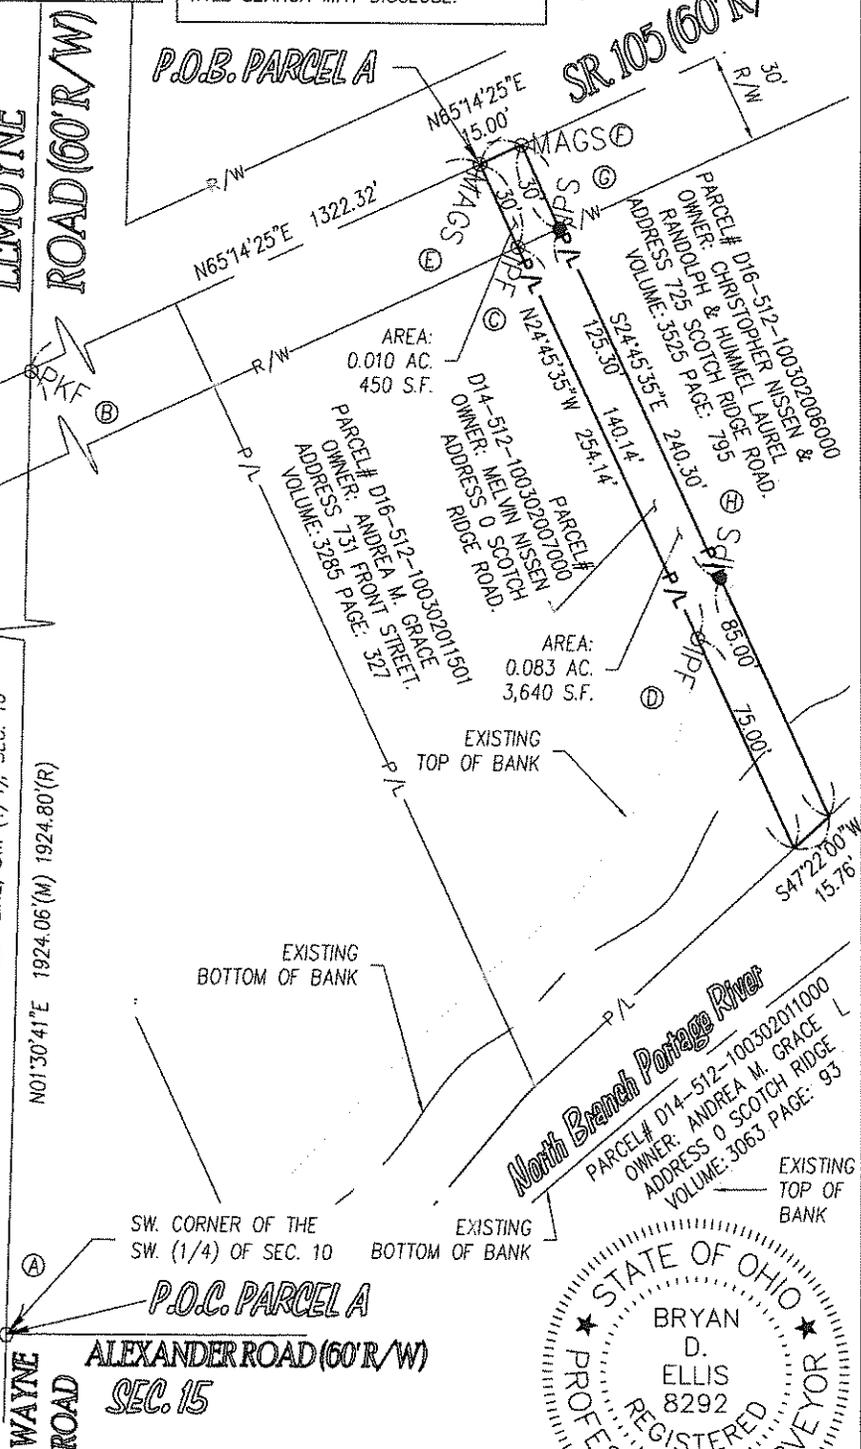

SCALE 60	DATE 06-02-17
WN DVD	CHECKED BDE

PARCEL I.D #D14-512-100302007000  
PART OF WEST 1/2, SOUTHWEST 1/4,  
SECTION 10, TOWN 5 NORTH, RANGE 12  
EAST, WOOD COUNTY, OHIO  
ORDER NO. 17-212  
EMAIL: BRYAN.ELLIS@GCENGINEERINGANDSURVEYING.COM

Freedom  
B  
576