


559
FREEDOM

SURVEY

in
N.W. 1/4, Sec. 15, T 5 N-R 12 E, Freedom Twp.
Wood Co. O.
Mable Hoodlebrink-Grantor

Control points found at points shown thus Δ
Iron pipe set at points shown thus \bullet
Nails and shiners set at points shown thus \times

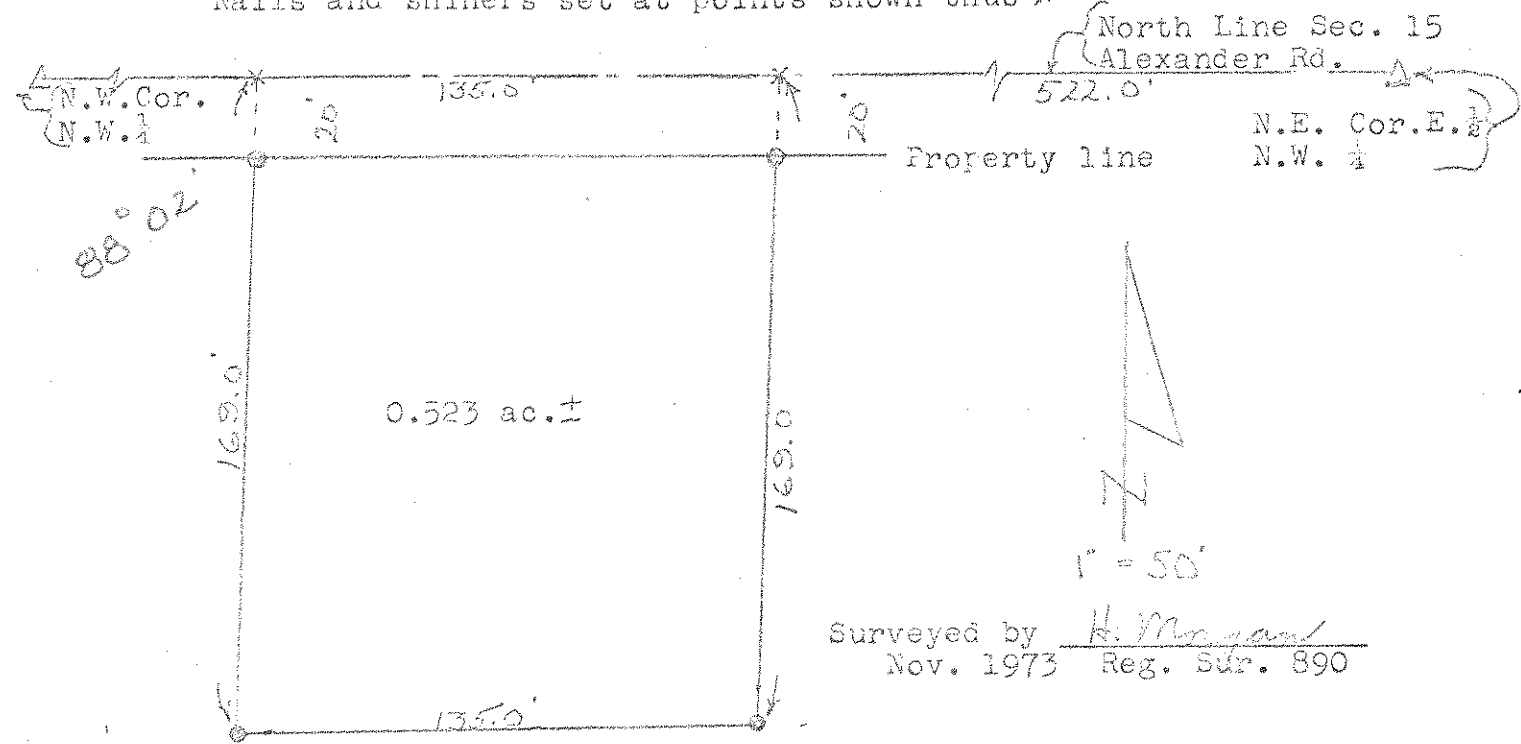

Description

A parcel of land located in the East 1/2 of the North West 1/4 of Section 15, Town 5 North-Range 12 East, Freedom Township, Wood County Ohio and described as follows; beginning at a point on the North Line of the said East 1/2 a distance of 522.0 feet west of the North East Corner of the said East 1/2; thence continuing west along the said North Line a distance of 135.0 feet; thence southerly parallel to the West line of the Grantors property a distance of 169.0 feet; thence north-parallel to the said North line a distance of 135.0 feet; thence north-erly a distance of 169.0 feet to the place of beginning and containing 0.523 acres of land more or less but subject to easement for legal highways.

559
FREEDOM