
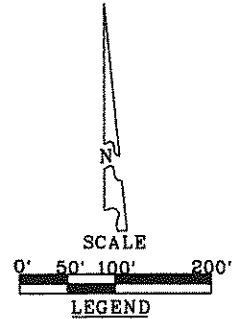


# SURVEY FOR: RUTH E. TRAVER


NE. 1/4 SECTION 20  
T-5-N, R-12-E  
FREEDOM TOWNSHIP, WOOD CO., OHIO

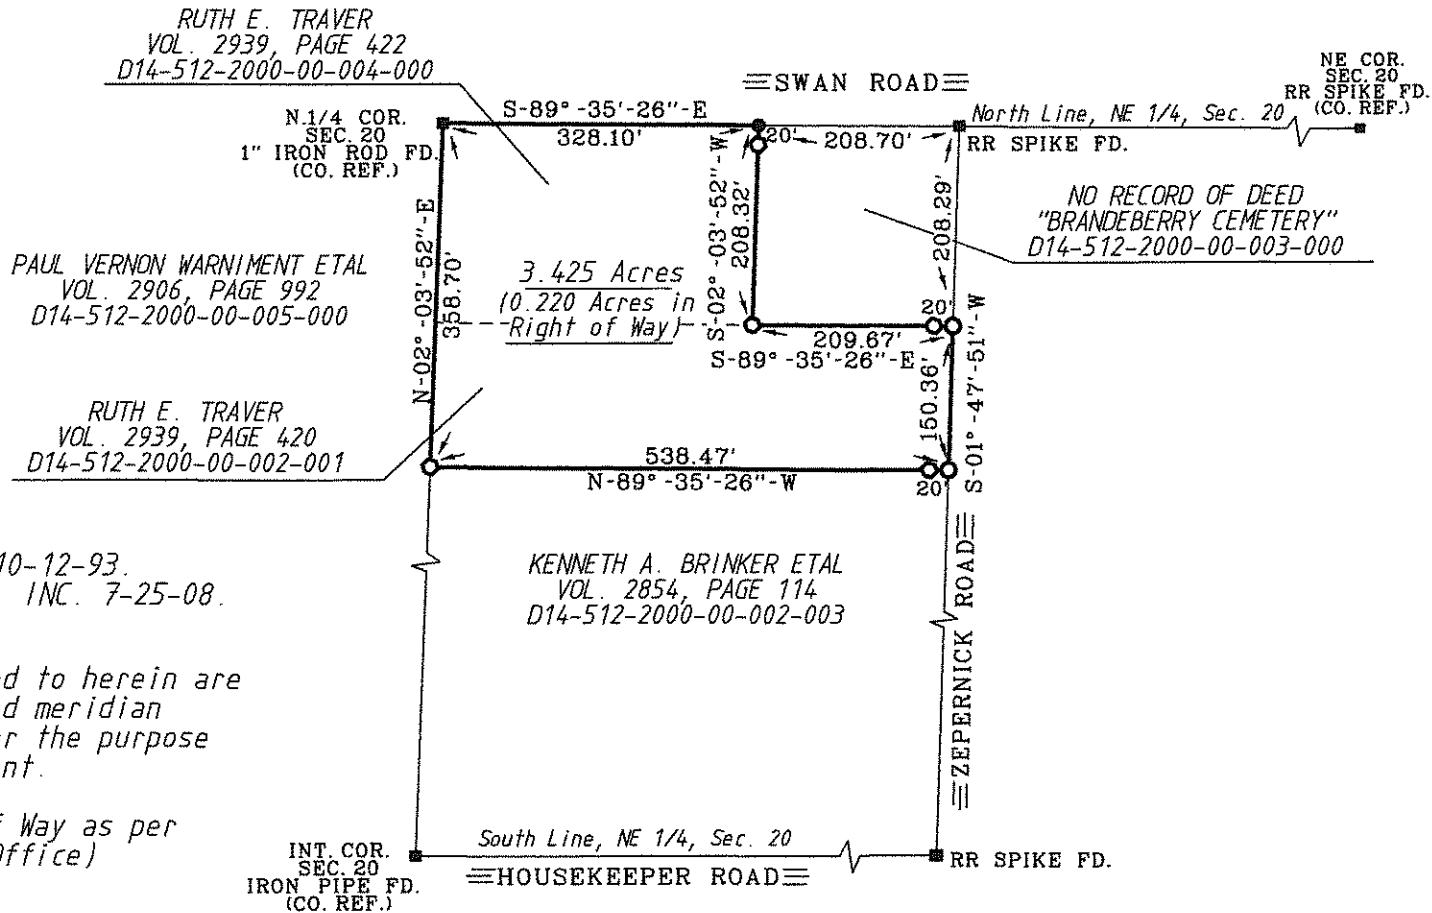

- 1/2 INCH IRON PIN FOUND
- MAG NAIL SET
- P.K. NAIL FOUND

I HEREBY CERTIFY THIS SURVEY TO BE CORRECT AND TRUE TO THE BEST OF MY KNOWLEDGE.

*Michael D. Barnhise*  
MICHAEL D. BARNHISEL  
REG. SURVEYOR #S-7678  
DATE: 5-28-15

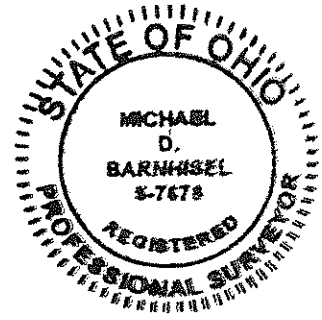

SURVEY REFERENCES:  
ASKINS MERCER INC. 10-12-93.  
KUSMER & ASSOCIATES, INC. 7-25-08.

The bearings referred to herein are based upon an assumed meridian and are used only for the purpose of angular measurement.

(40' Record Right of Way as per Wood Co. Engineers Office)

