

Grand Rapids
A
293

PLAT OF SURVEY

S.R. # 65



BEING A PART OF THE WEST PART OF THE NORTHWEST
FRACTIONAL QUARTER (1/4) OF SECTION 3, TOWN 5 NORTH,
RANGE 9 EAST, GRAND RAPIDS TOWNSHIP, WOOD COUNTY,
OHIO

Scale 1" = 150'

FOR: THOMAS J. & KATHLEEN ANN SOROSIAK

Deed ref: Volume 546, Page 922


Taxing parcel # E17-509-03-0000028.000

767.65'
Benschoter Road, 35' R/W

2.06 Ac.
A. & B. Wellman

3.19 Ac.
J. & D. Myers

5.22 Ac.
T. & K. Sorosiak

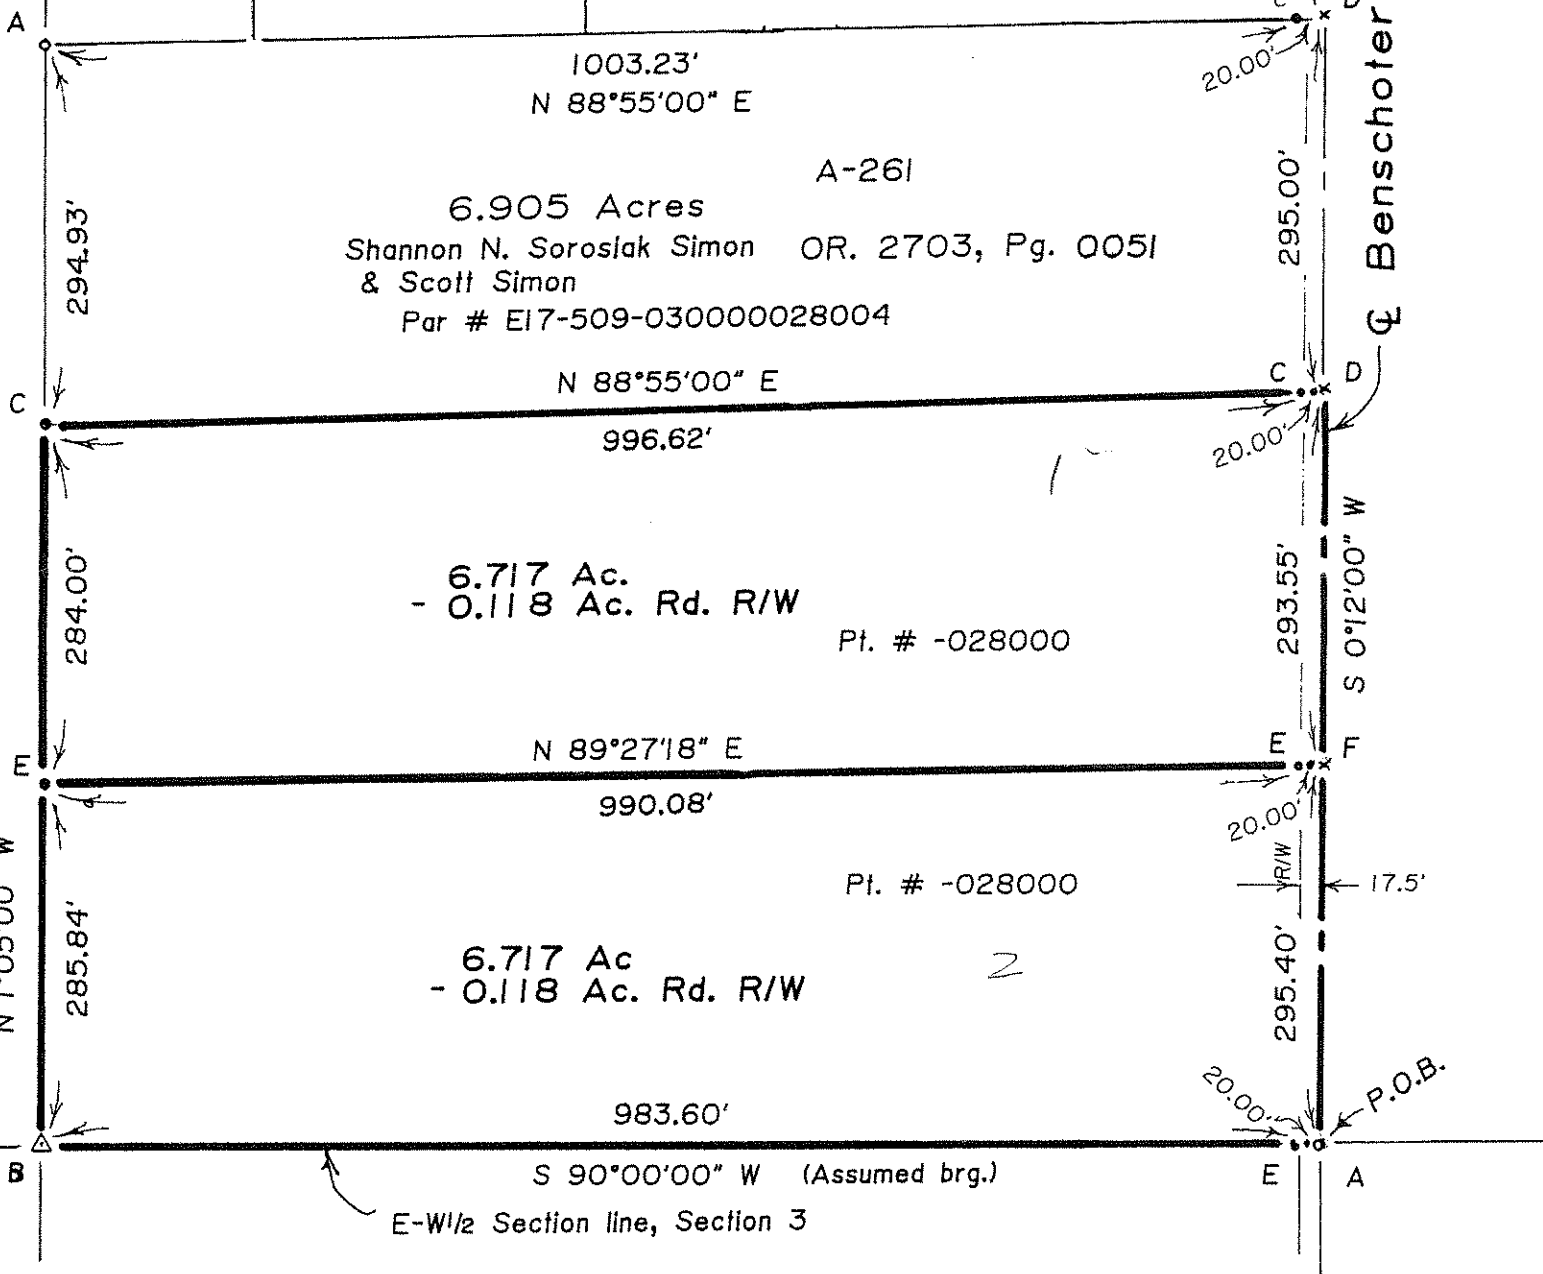

Vol. 282I, Pg. 799
Waits Farm Kellogg LLC

Par. #
E17-509-03000000-
23000

Armbruster Farms LLC Vol. 769, Pg. 911

LEGEND

- A-Iron pipe found.
- B-Cornerstone found.
- C-Iron pin found.
- D-Mag nail found.
- E-5/8" x 30" iron pin with ID cap set.
- F-Mag nail set.

Previous survey refs:
File A-28 & 29 & 53 &
199 & 208 &
222 & 240 &
241 & 261



I hereby certify this survey and notes to be correct to the best of my knowledge.

Paul J. Westhoven
Paul J. Westhoven
Registered Land Surveyor No. 5602
Survey No. 6361d-Wo-GR-1-11-13

Grand Rapids
A
293