
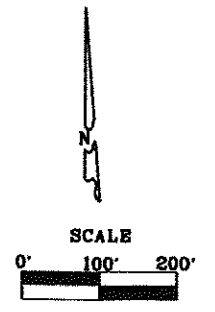


B
294

SURVEY FOR: JASON CLINE

SW 1/4, SECTION 08
T-5-N, R-9-E
GRAND RAPIDS TWP., WOOD CO., OHIO

N 1/4 Cor.
Sec. 08
Iron Pipe Fd.
(Co. Ref.)

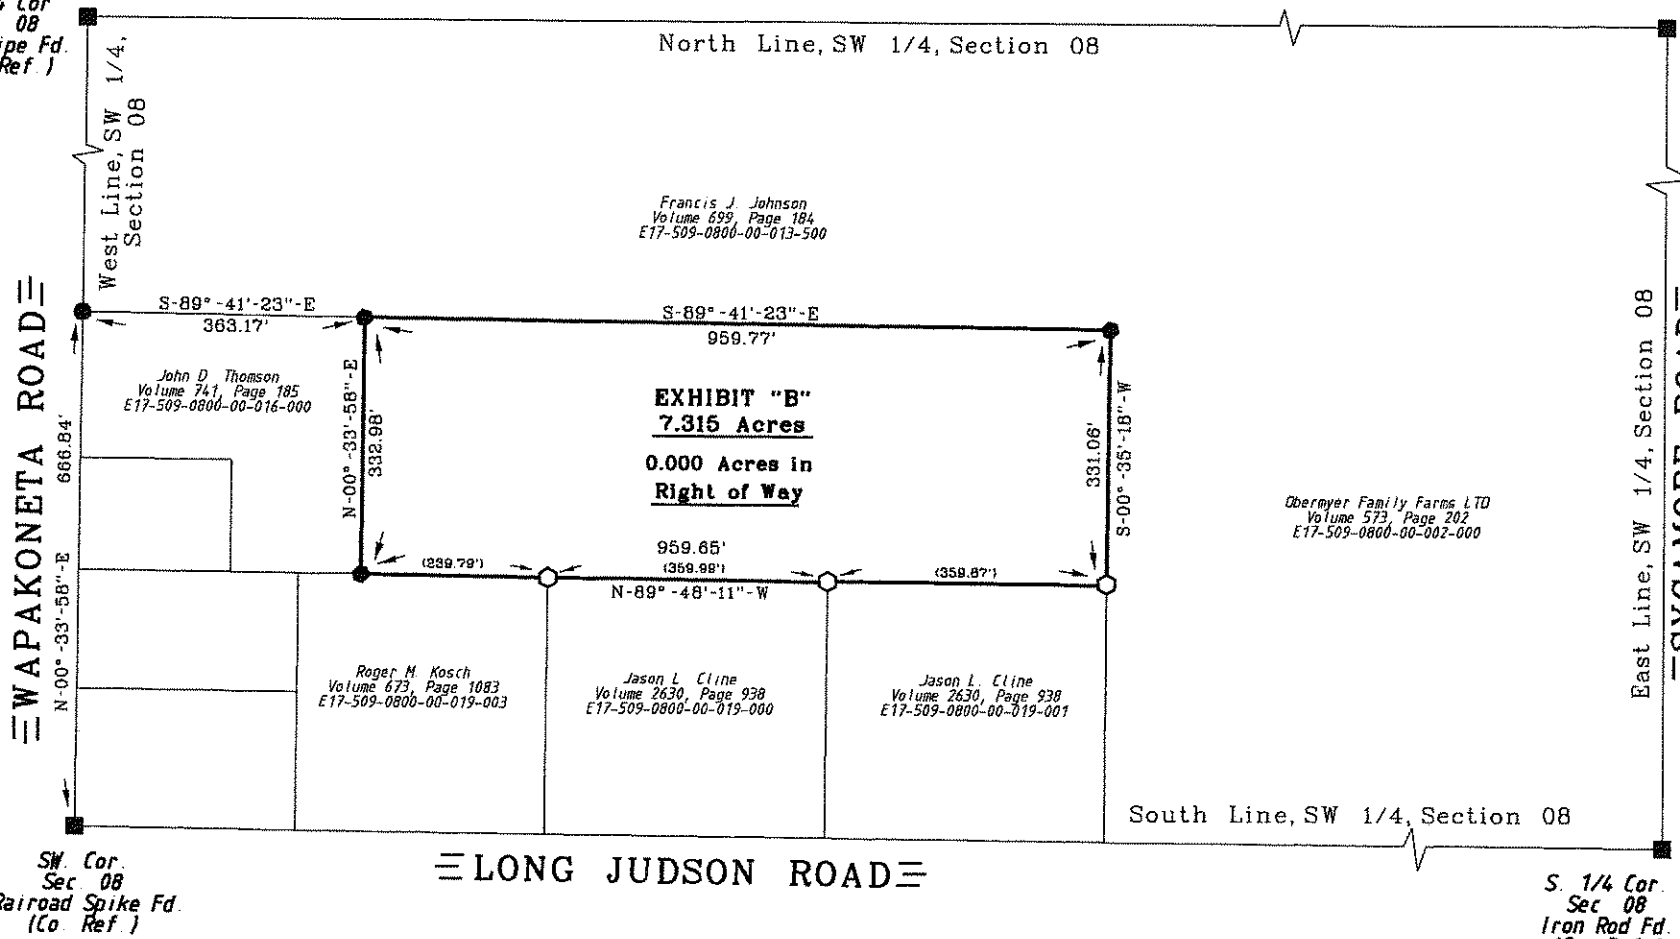

- LEGEND
- = Capped 5/8" Iron Rod Set
 - = Iron Pipe Found
 - = P. K. Nail Found
 - = Hag Nail Set

I HEREBY CERTIFY THIS SURVEY TO BE CORRECT AND TRUE TO THE BEST OF MY KNOWLEDGE.

Michael D. Barnhiseil
MICHAEL D. BARNHISEL
REG. SURVEYOR #S-7678
OCTOBER 28, 2012.



The bearings referred to herein are based upon an assumed meridian and are used only for the purpose of angular measurement.

(60' Record Right of Way as per Wood Co., Engineer's Office)

B
294