
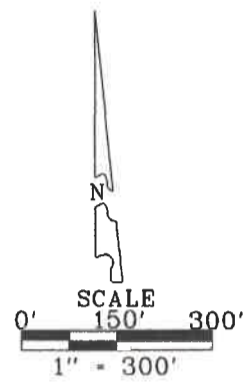


SURVEY FOR: RICH DELAMATRE

SW. 1/4, SECTION 02
T-3-N, R-10-E
HENRY TOWNSHIP, WOOD CO., OHIO

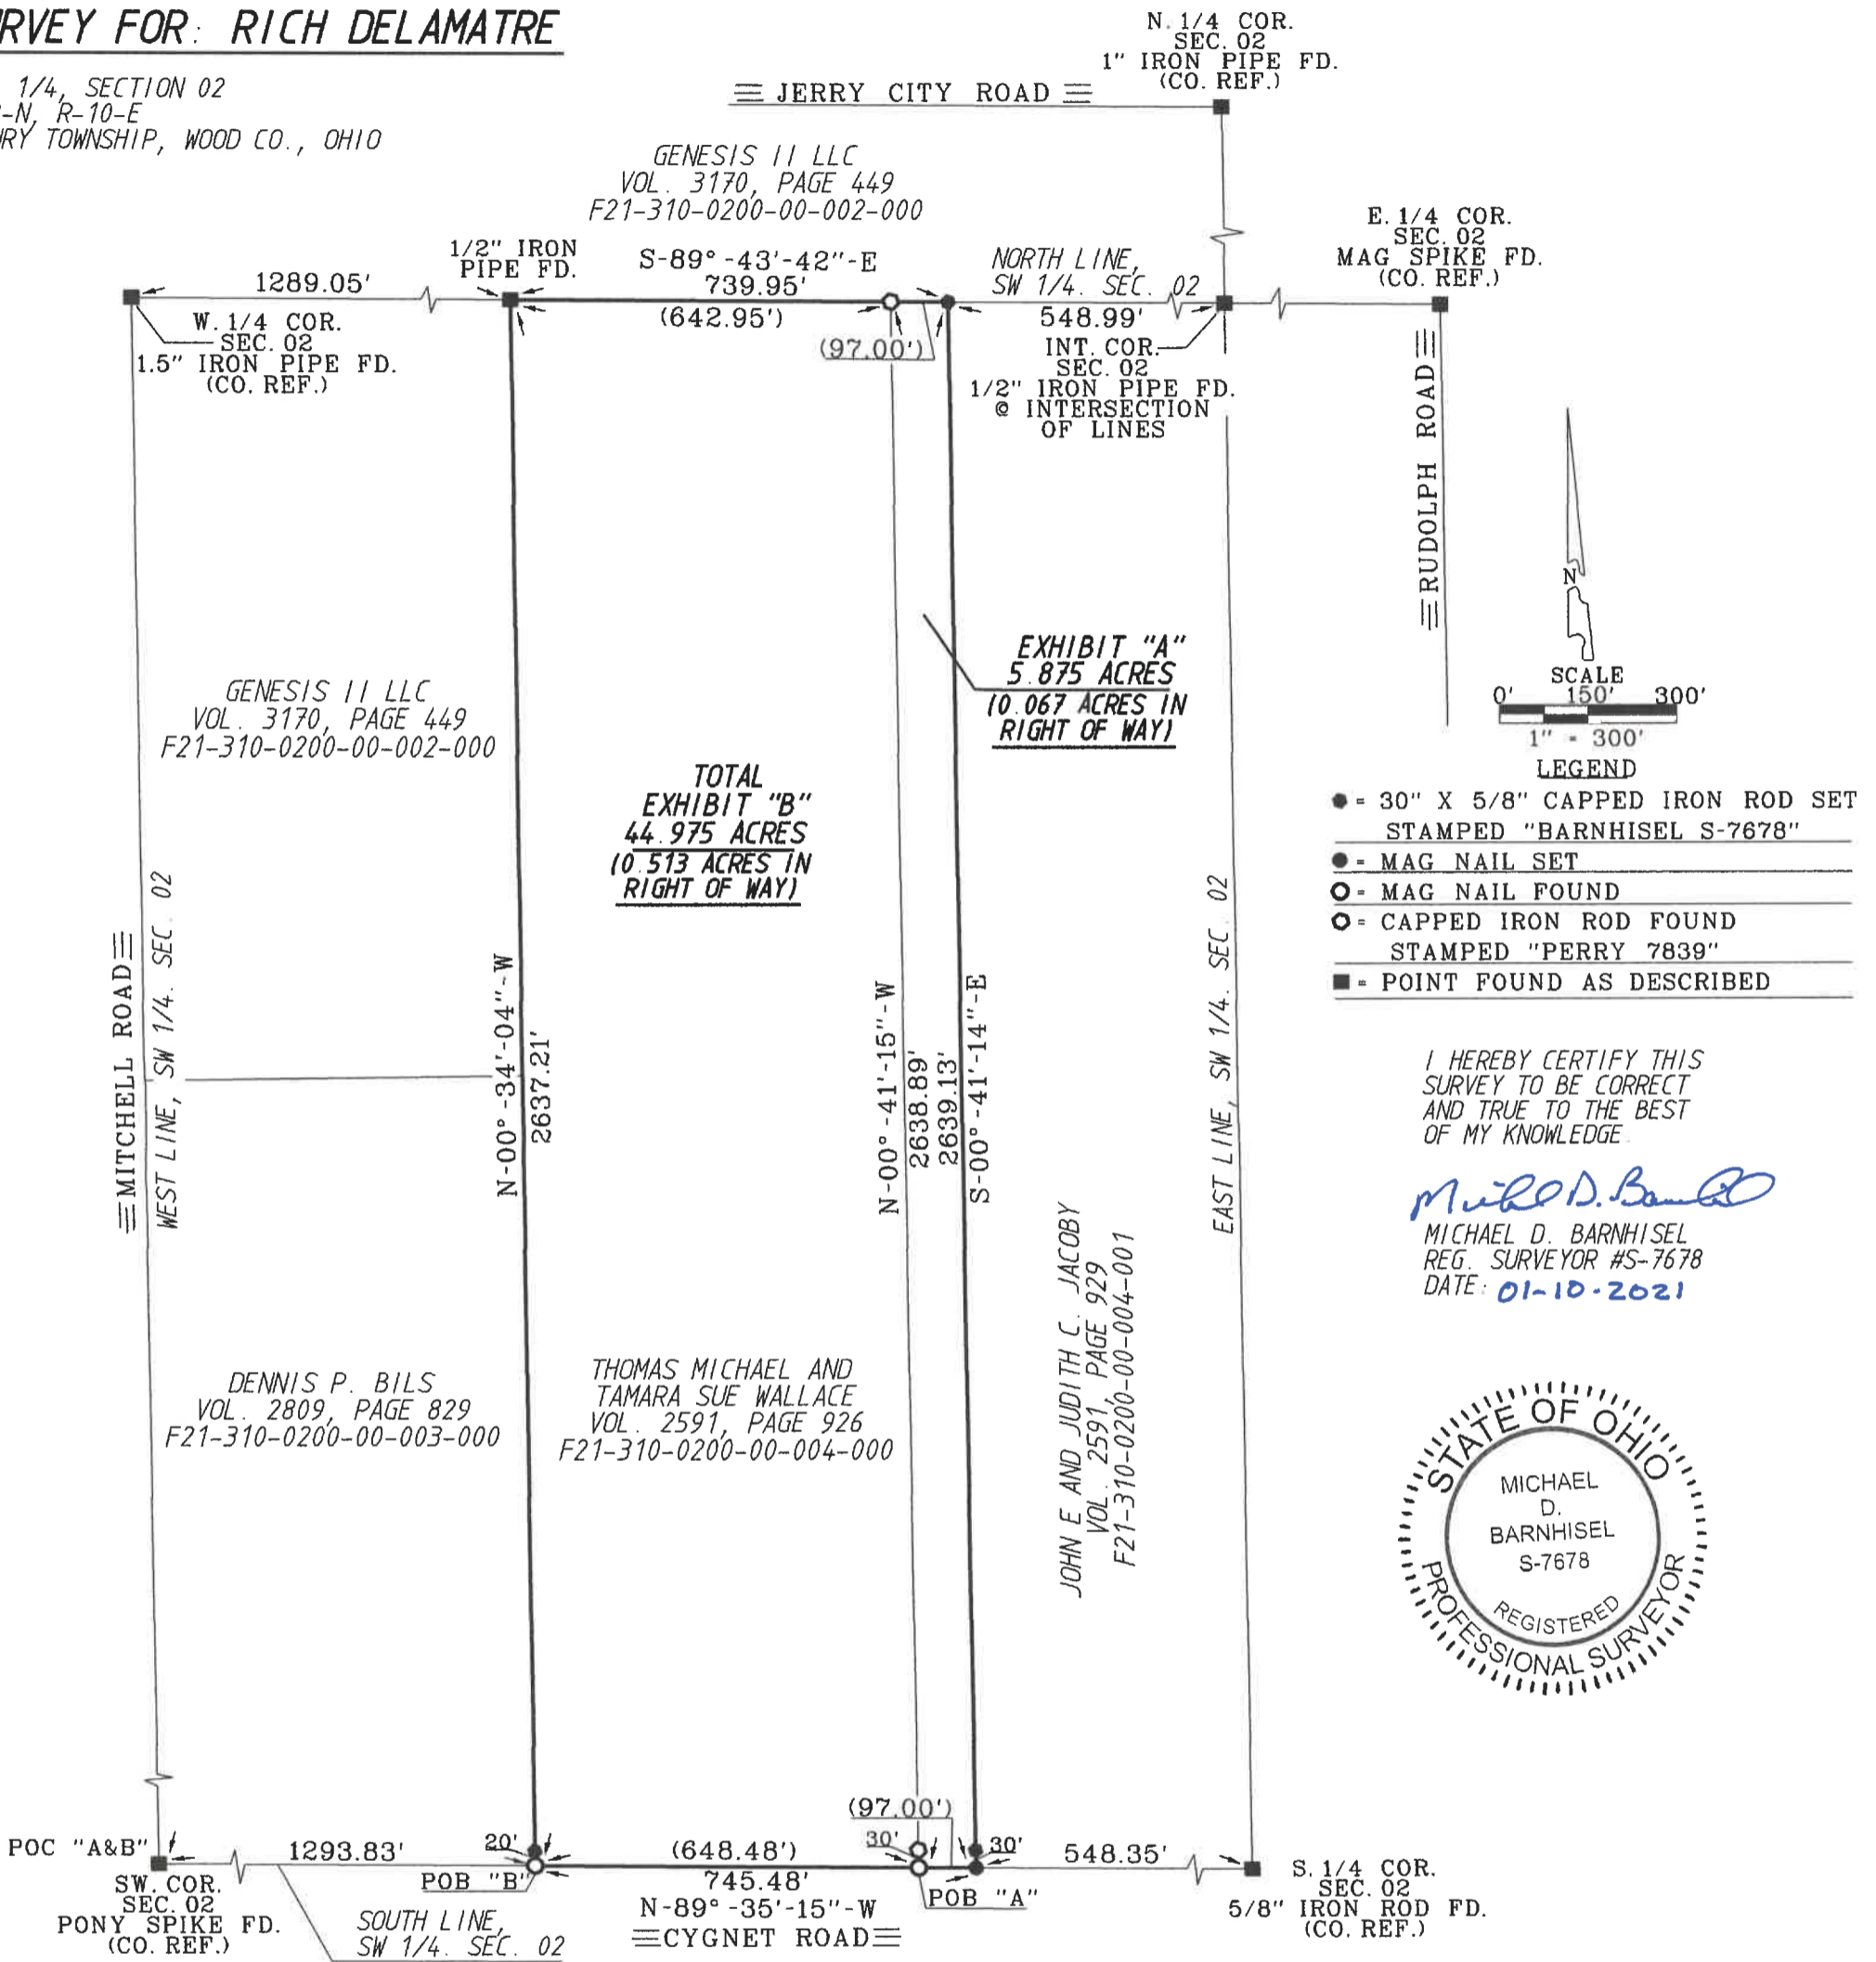

- LEGEND**
- = 30" X 5/8" CAPPED IRON ROD SET STAMPED "BARNHISEL S-7678"
 - = MAG NAIL SET
 - = MAG NAIL FOUND
 - = CAPPED IRON ROD FOUND STAMPED "PERRY 7839"
 - = POINT FOUND AS DESCRIBED

I HEREBY CERTIFY THIS SURVEY TO BE CORRECT AND TRUE TO THE BEST OF MY KNOWLEDGE.

Michael D. BarnhiseL
MICHAEL D. BARNHISEL
REG. SURVEYOR #S-7678
DATE: 01-10-2021



THE BEARINGS REFERRED TO HEREIN ARE BASED UPON AN ASSUMED MERIDIAN AND ARE USED ONLY FOR THE PURPOSE OF ANGULAR MEASUREMENTS.

(60' RECORD RIGHT OF WAY FOR CYGNET ROAD, AS PER WOOD COUNTY ENGINEERS OFFICE.)

SURVEY REF:
FARNHAM, WIRRIES AND BERNING 03/07/1986.
PERRY SURVEYING 09/21/2005.

Henry
A
1033