


Henry
A
549

PAI Job #13-0335
Dwg. RKT

Survey For Garrison

Being part of W1/2 of the NE1/4 of Section 14, T3N, R10E,
Henry Township, County of Wood, State of Ohio

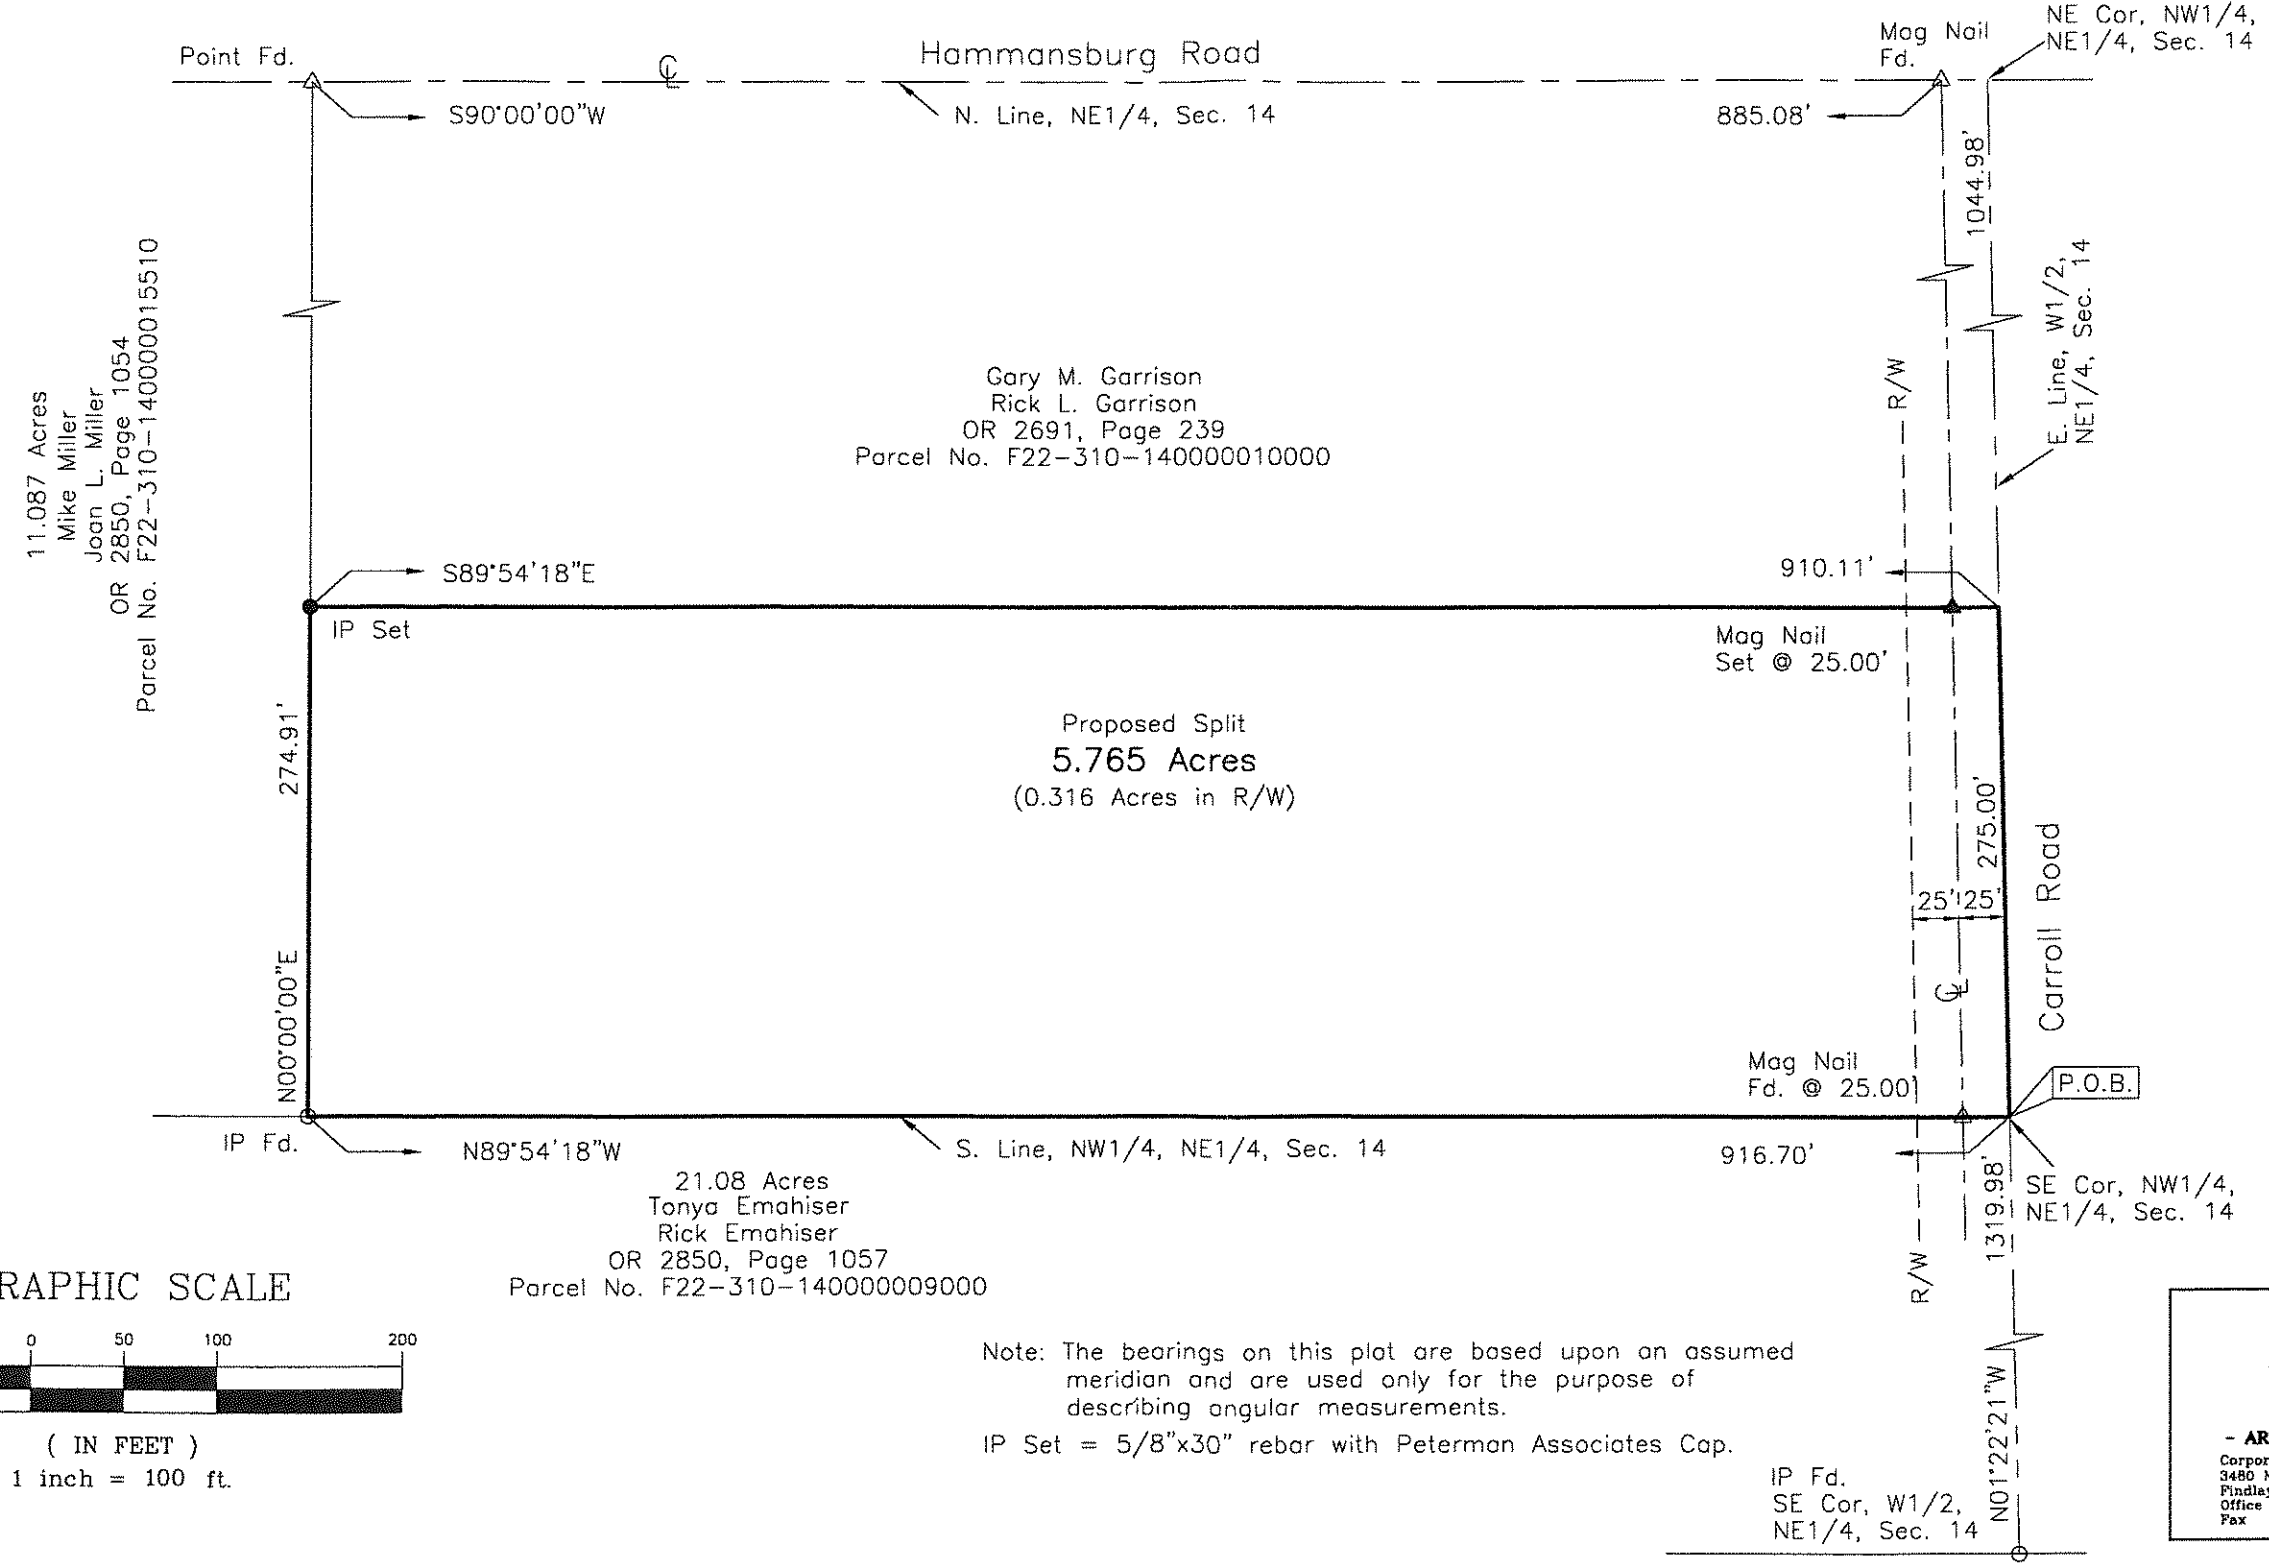

GRAPHIC SCALE



(IN FEET)
1 inch = 100 ft.

Note: The bearings on this plot are based upon an assumed meridian and are used only for the purpose of describing angular measurements.

IP Set = 5/8"x30" rebar with Peterman Associates Cap.

IP Fd.
SE Cor, W1/2,
NE1/4, Sec. 14

Date: 6-6-2023

[Signature]
 Nick E. Nigh, P.S. #7384
 Peterman Associates, Inc.
 3480 N. Main Street
 Findlay, Ohio 45840

PETERMAN ASSOCIATES, INC.

- ARCHITECTS - ENGINEERS - SURVEYORS -

Corporate Office
 3480 N. Main Street
 Findlay, Ohio 45840
 Office (419)422-8872
 Fax (419)422-8468

Est. 1939

Henry
A
549