


588
HENRY

SURVEY

in
N.E. $\frac{1}{4}$, Sec. 14, T 3 N-R 10 E, Henry Twp.
Wood Co. O.

Control points found at points shown thus Δ
Iron pipe set at points shown thus \bullet
R.R. Spike set at point shown thus \blacktriangle
Harold Gonyer-Grantor

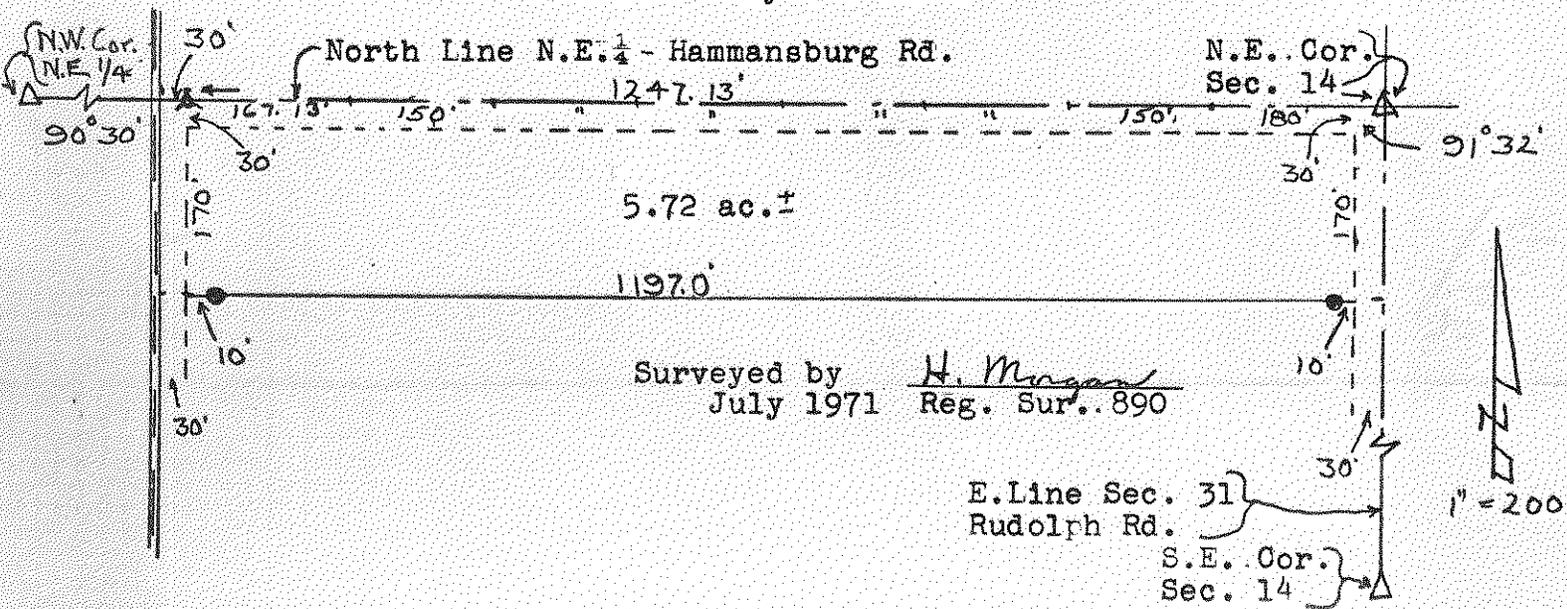

A parcel of land located in the N.E. $\frac{1}{4}$ of Sec. 14, T 3 N-R 10 E, Henry Twp. Wood Co. Ohio and described as follows; beginning at the North East Corner of the said N.E. $\frac{1}{4}$; thence westerly along the North Line of the said N.E. $\frac{1}{4}$ a distance of 1247.13 feet to the east property line of the B & O Railroad; thence southerly along the said east line a distance of 200.0 feet; thence easterly parallel to the said North Line a distance of 1247.0 feet to the East Line of the said N.E. $\frac{1}{4}$; thence northerly along the said East Line a distance of 200.0 feet to the place of beginning and containing 5.72 acres of land more or less but subject to easement for legal highways.

588
HENRY