


Henry B

# SURVEY FOR: ZACH STEWART

NE. 1/4 SECTION 21  
T-3-N, R-10-E  
HENRY TOWNSHIP, WOOD CO., OHIO

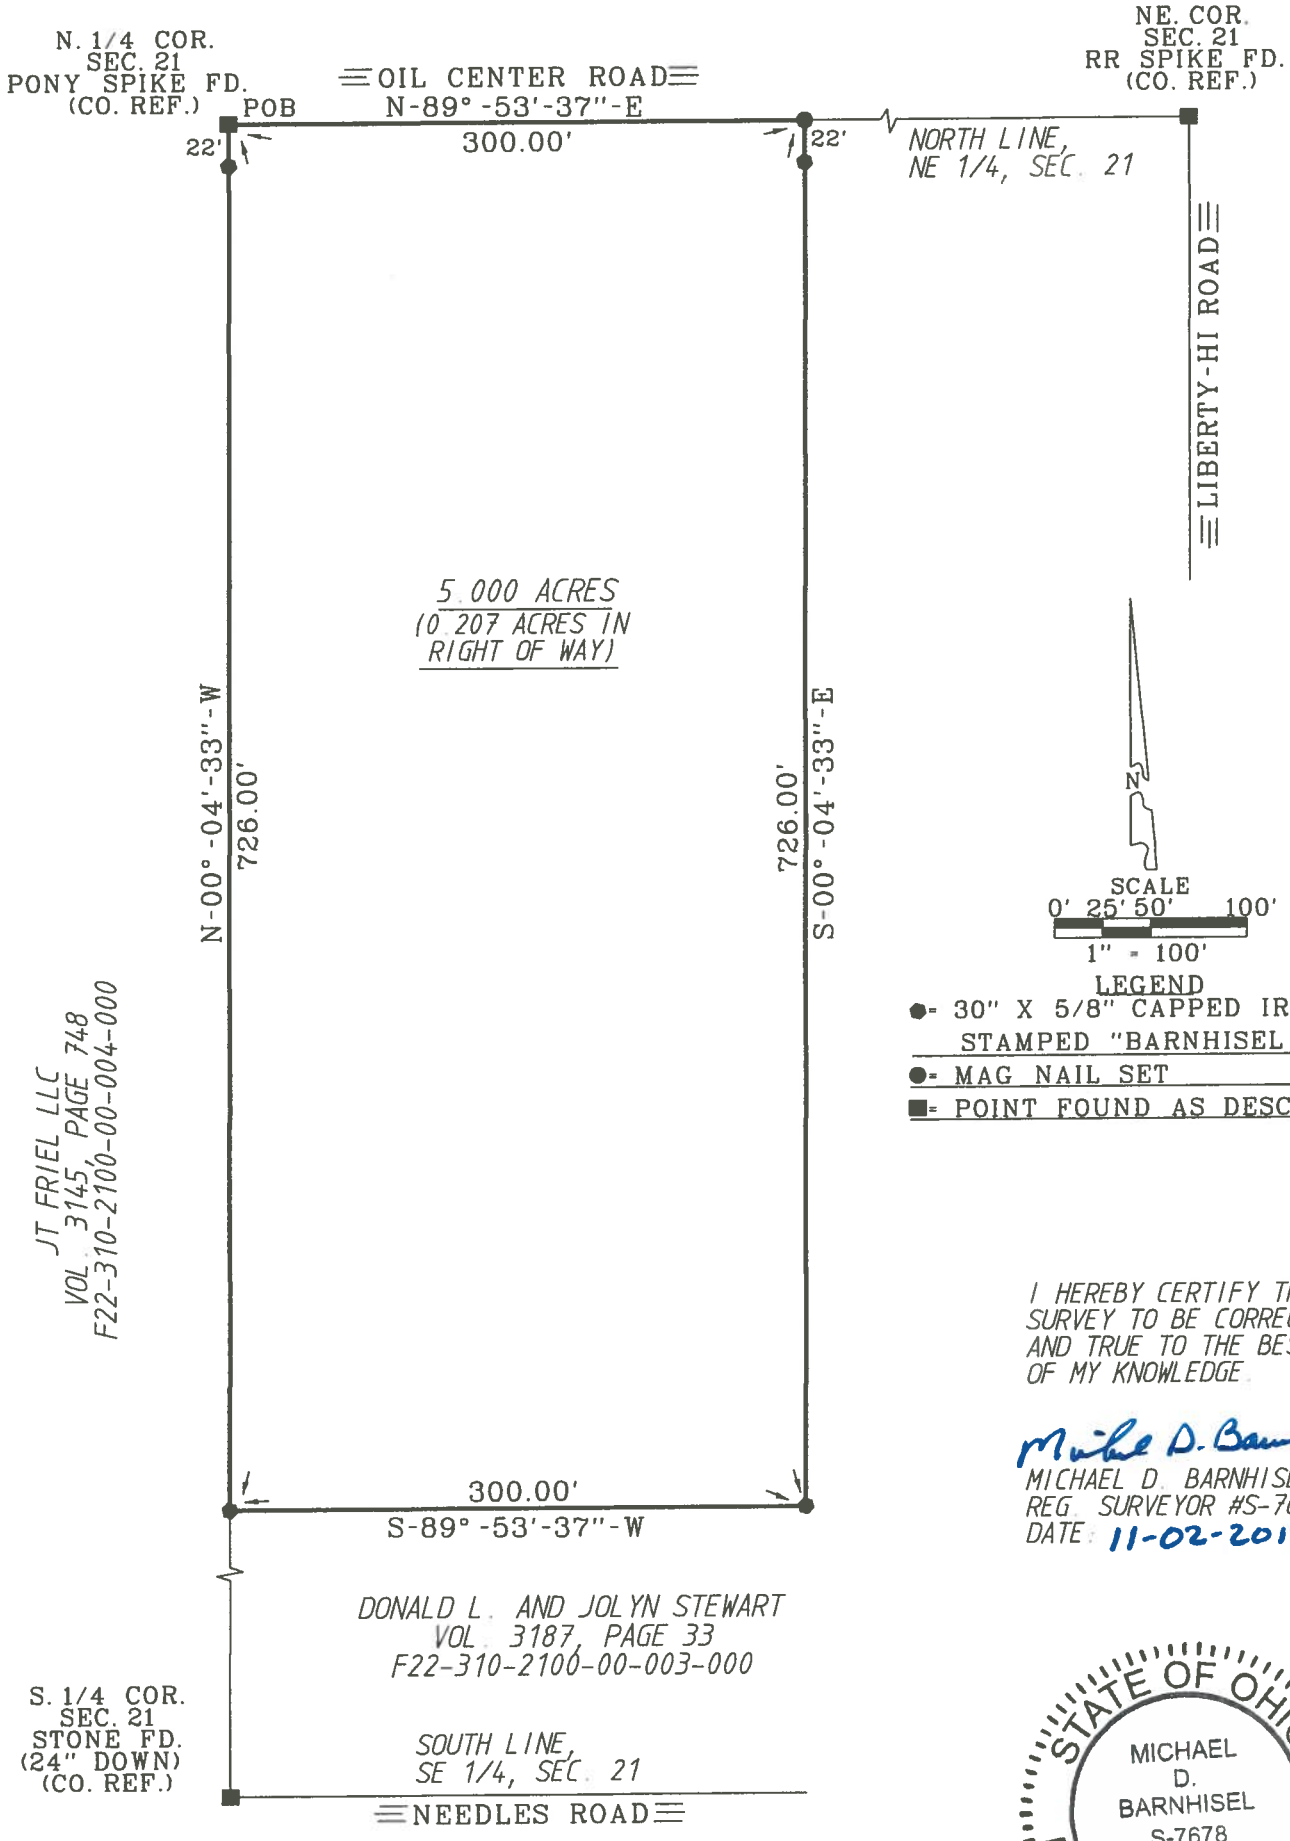

I HEREBY CERTIFY THIS SURVEY TO BE CORRECT AND TRUE TO THE BEST OF MY KNOWLEDGE.

*Michael D. Barnhise*  
MICHAEL D. BARNHISEL  
REG. SURVEYOR #S-7678  
DATE: 11-02-2019



THE BEARINGS REFERRED TO HEREIN ARE BASED UPON AN ASSUMED MERIDIAN AND ARE USED ONLY FOR THE PURPOSE OF ANGULAR MEASUREMENTS.

(60' RECORD RIGHT OF WAY FOR OIL CENTER ROAD, AS PER WOOD COUNTY ENGINEER'S OFFICE.)

Henry B  
623