



Henry  
626

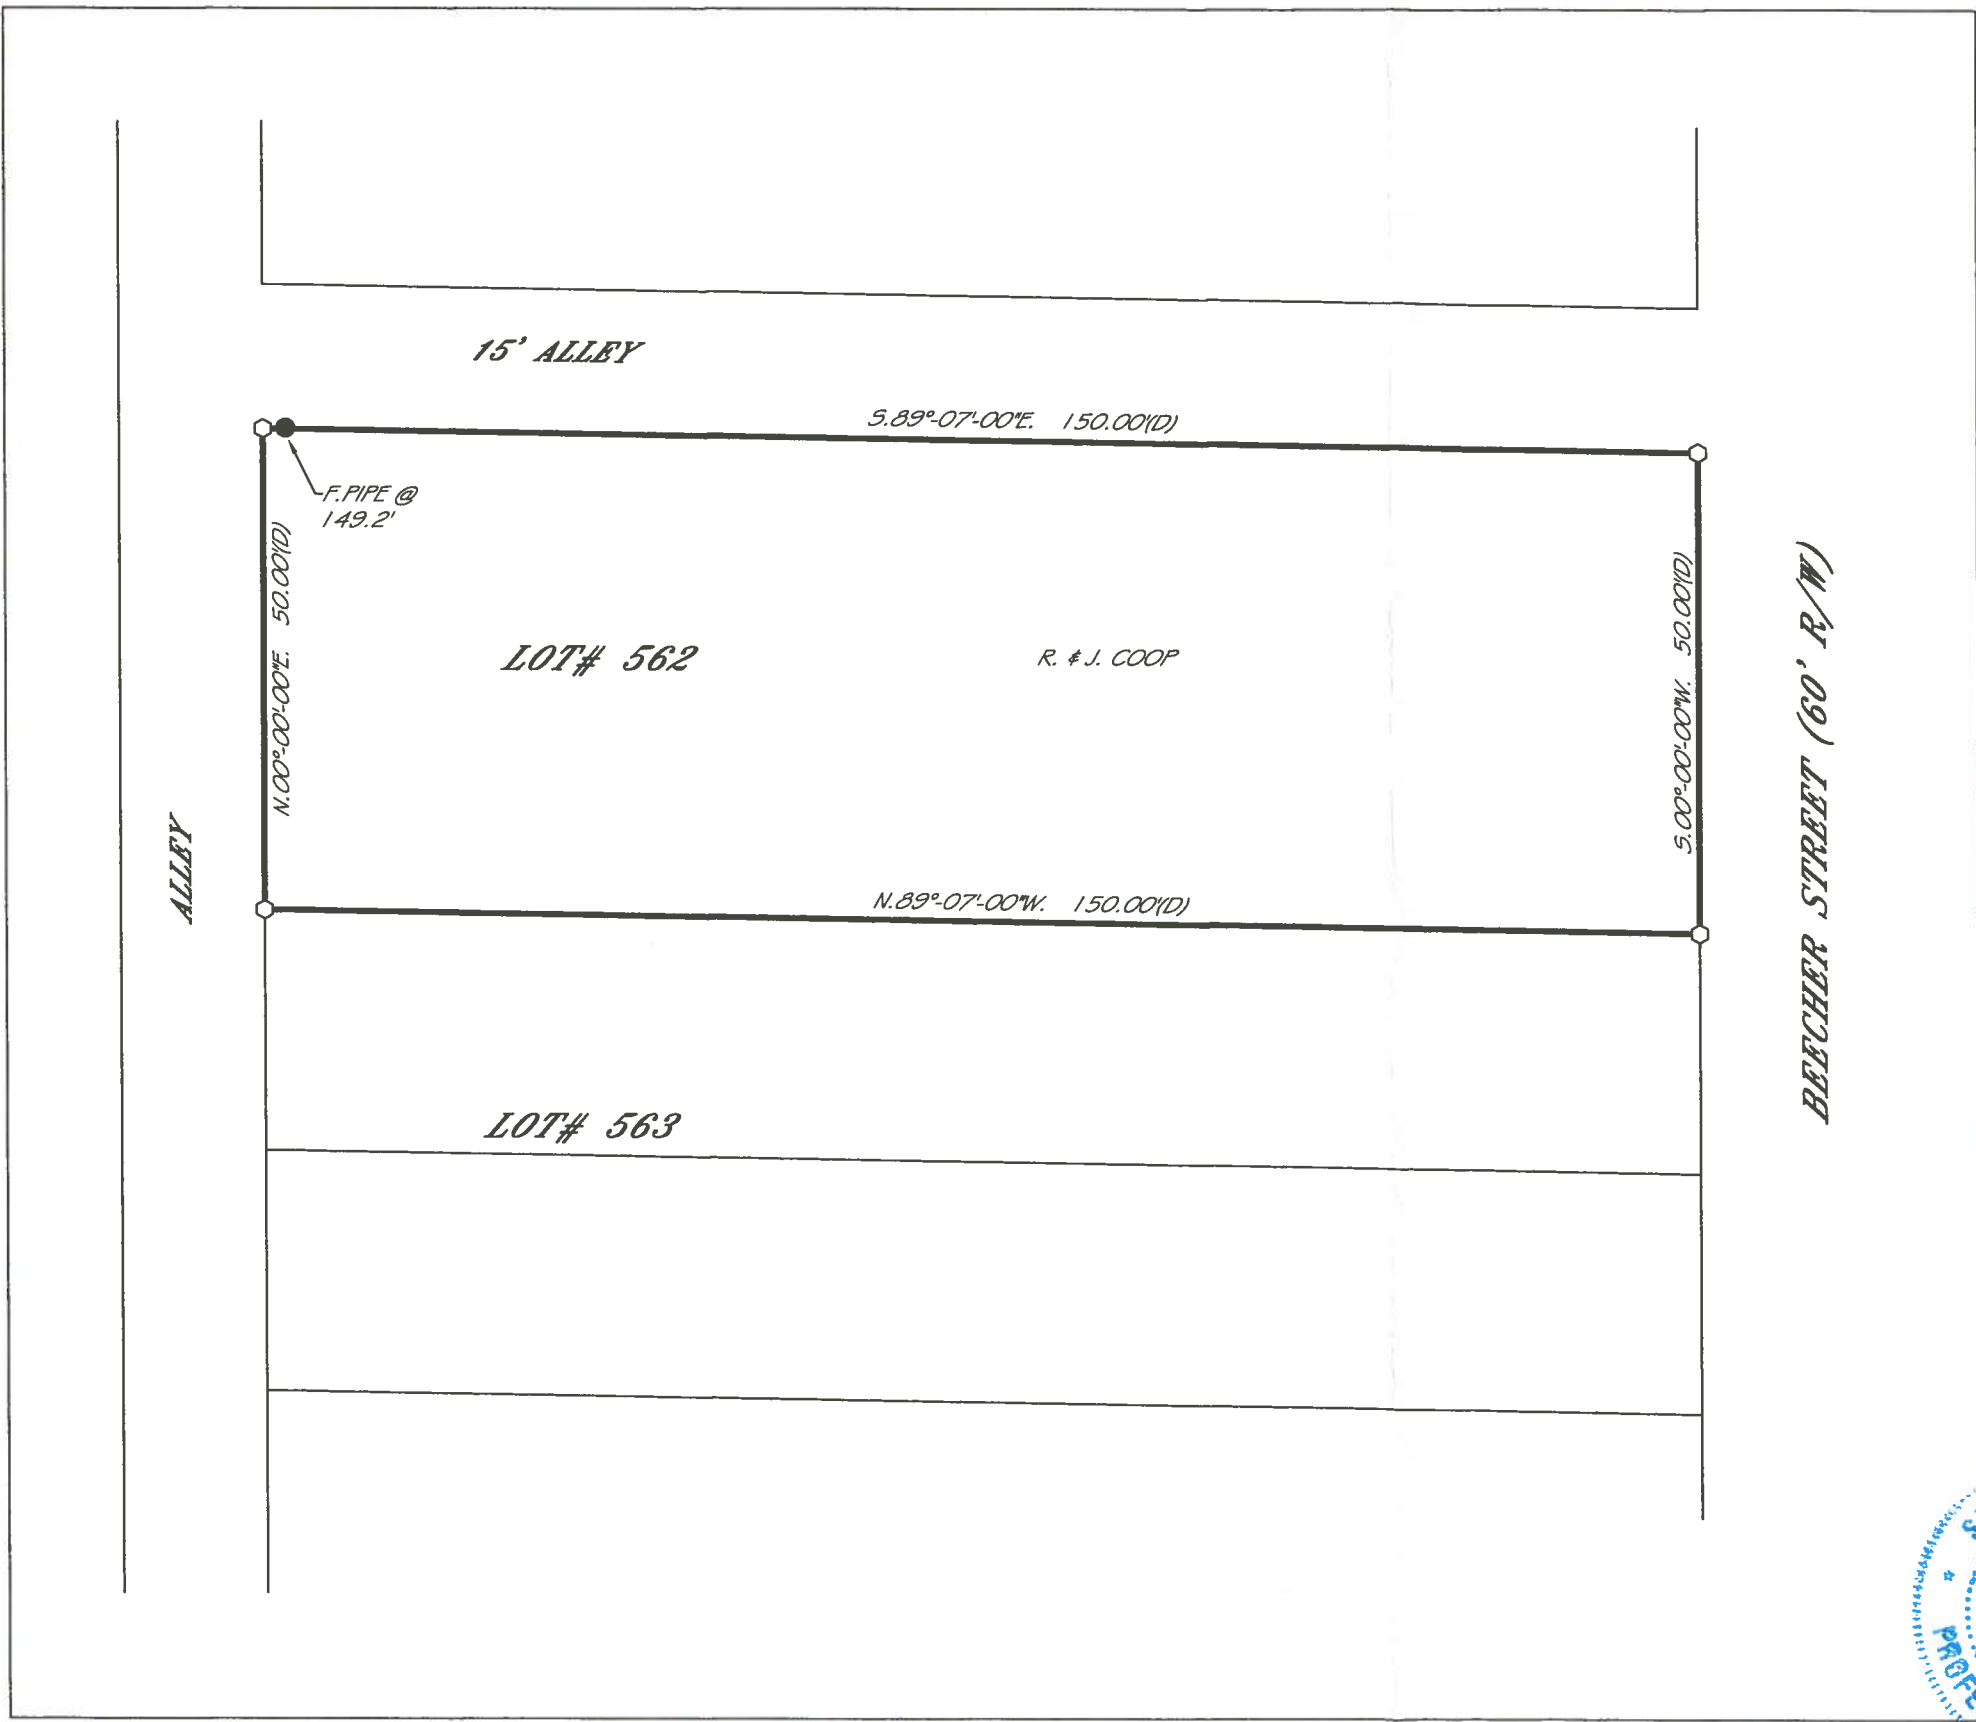

**LEGEND**

- ⊙ = MAG-NAIL SET
- ⊗ = NAIL FOUND
- = 5/8" IRON PIN SET
- = 5/8" IRON PIN FOUND
- = IRON PIPE FOUND
- ⊕ = RAILROAD SPIKE FOUND
- ▲ = STONE FOUND
- ⊠ = MONUMENT BOX FOUND
- (D) = DEED
- (P) = PLAT
- (C) = CALCULATED
- (M) = MEASURED

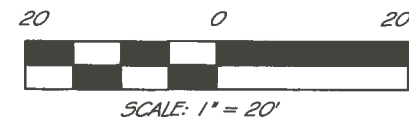

PRIOR DEED REFERENCES:  
 PRIOR SURVEY REFERENCES:

THIS PLAT IS OF AN ACTUAL SURVEY PERFORMED BY PERRY SURVEYING 4-30-20. A TITLE SEARCH WAS NOT PERFORMED ON THIS PARCEL TO DO THE FIELD WORK.

**CRAIG C. PERRY**  
 7839  
 CRAIG C. PERRY P.S. #7839

**PERRY SURVEYING LLC**  
 "Outstanding in Our Field... And Yours!"  
 312 N. MAIN STREET  
 FINDLAY, OHIO 45840  
 PH: 419-423-3056 FAX: 419-423-5784

PLAT OF A SURVEY FOR  
**J. COOP SITE**  
 OF LOT# 562 IN  
 THE VILLAGE OF NORTH BALTIMORE  
 HENRY TOWNSHIP  
 WOOD COUNTY, OHIO

REVISIONS	DATE	BY

SCALE 1"=20'  
 DATE 4-30-2020  
 DWG BY CCP

JOB NUMBER  
**5-031-20**

Henry  
626