


Henry
626

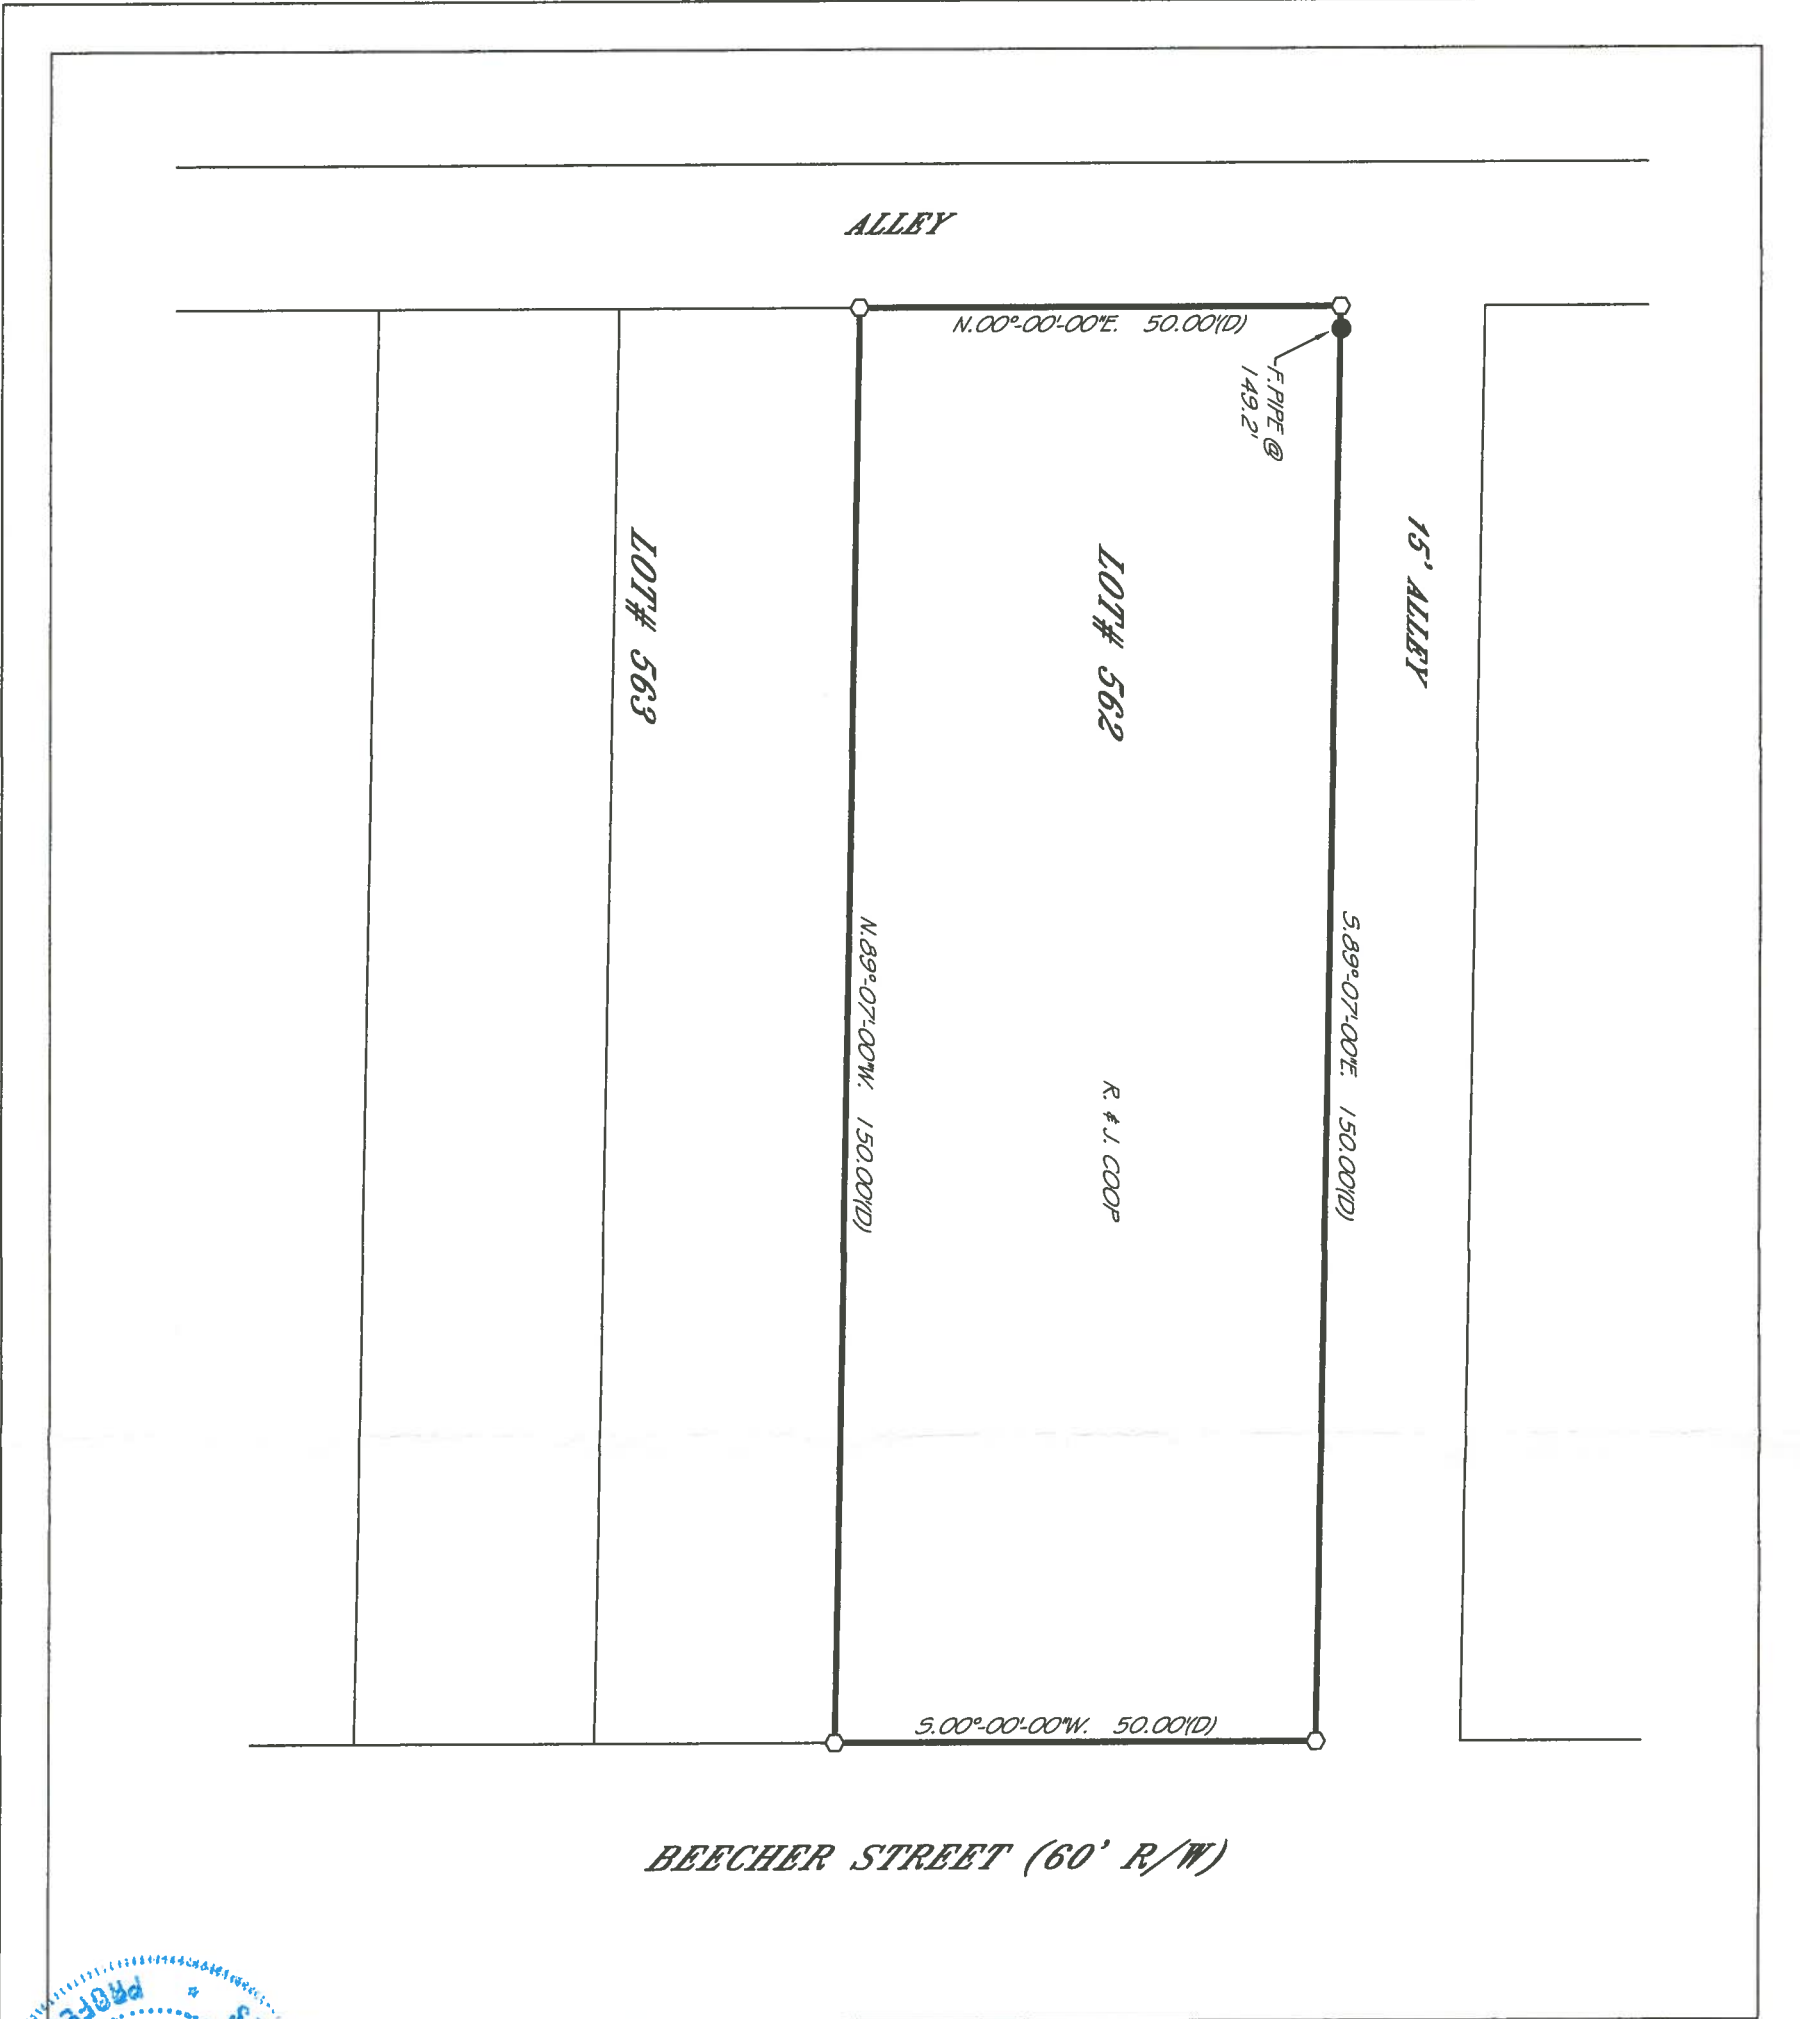

- LEGEND**
- ⊙ = MAG-MAIL SET
 - = NAIL FOUND
 - = 5/8" IRON PIN SET
 - = 5/8" IRON PIN FOUND
 - = IRON PIPE FOUND
 - ⊕ = RAILROAD SPIKE FOUND
 - ▲ = STONE FOUND
 - ⊠ = MONUMENT BOX FOUND
 - (D) = DEED
 - (P) = PLAT
 - (C) = CALCULATED
 - (M) = MEASURED



PRIOR DEED REFERENCES:
 PRIOR SURVEY REFERENCES:

THIS PLAT IS OF AN ACTUAL SURVEY
 PERFORMED BY PERRY SURVEYING
 4-30-2020. A TITLE SEARCH WAS NOT
 PERFORMED ON THIS PARCEL TO DO
 THE FIELD WORK.

STATE OF OHIO
 REGISTERED PROFESSIONAL SURVEYOR
CRAIG C. PERRY
 7839
 CRAIG C. PERRY P.S.# 7839

PERRY SURVEYING LLC
 "Outstanding In Our Field... And Yours!"
 312 N. MAIN STREET
 FINDLAY, OHIO 45840
 PH: 419-423-3856 FAX:
 419-423-6784

PLAT OF A SURVEY FOR
J. COOP SITE
 OF LOT# 562 IN
 THE VILLAGE OF NORTH BALTIMORE
 HENRY TOWNSHIP
 WOOD COUNTY, OHIO

REVISIONS	DATE	BY

SCALE: 1" = 20'

DATE: 4-30-2020

DWG BY: CCP

JOB NUMBER: 5-031-20

Henry
626