
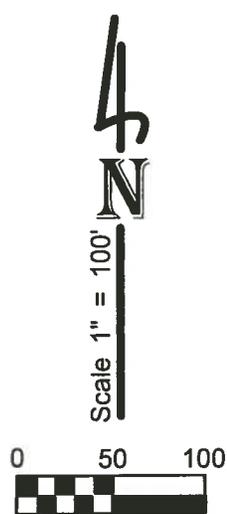


**SURVEY OF PART OF THE NORTHWEST QUARTER (1/4) OF THE NORTHWEST QUARTER (1/4) OF FRACTIONAL SECTION 6, T 3 N, R 9 E, JACKSON TOWNSHIP, WOOD COUNTY, OHIO.**

"Bearings used hereon are based on an assumed meridian and are for the express purpose of showing angular measurements."

Jackson  
B  
286

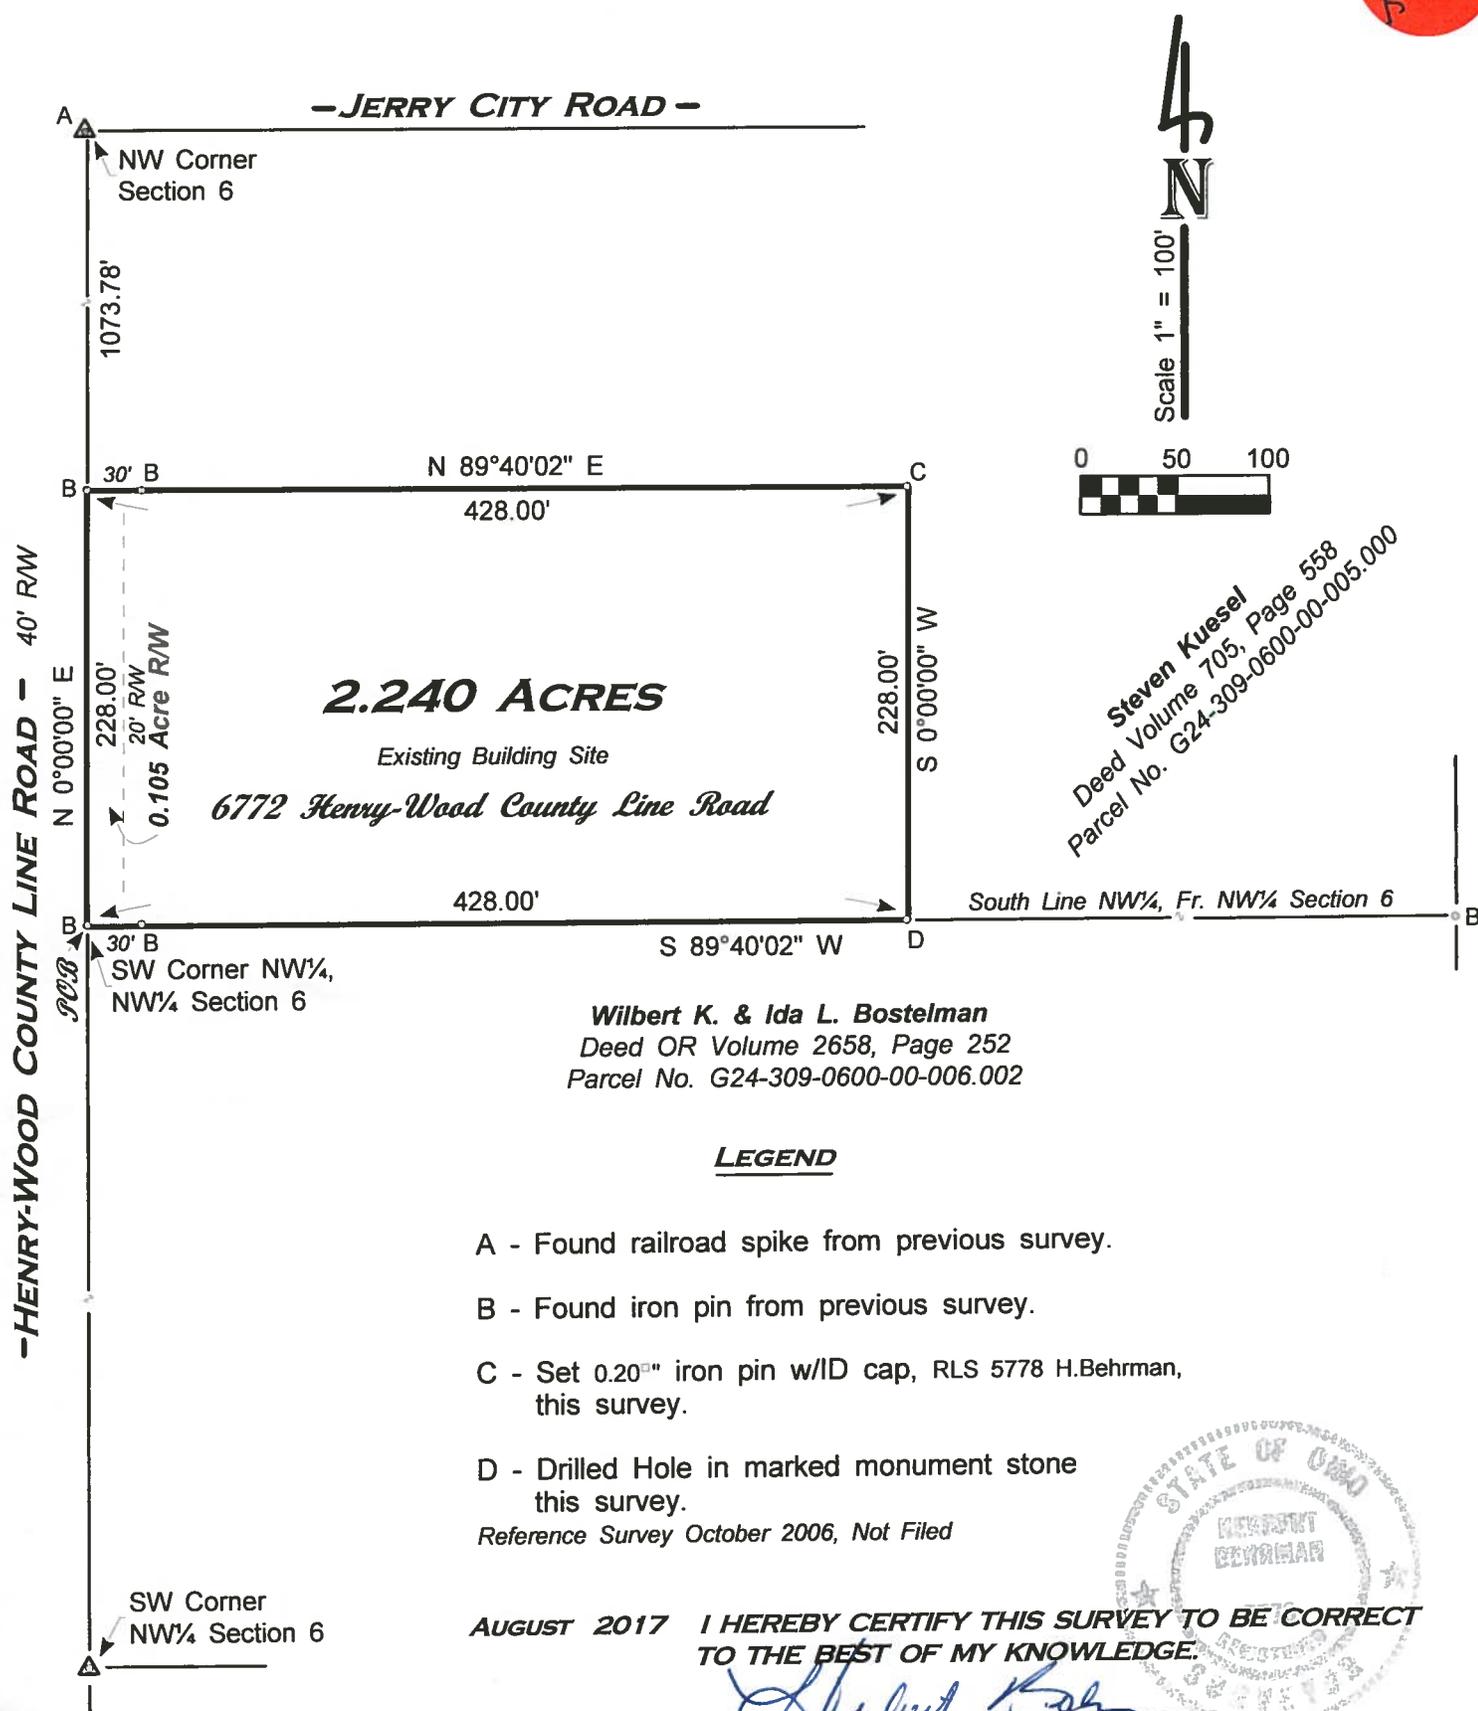

Steven Kuesel  
Deed Volume 705, Page 558  
Parcel No. G24-309-0600-00-005.000


**Wilbert K. & Ida L. Bostelman**  
Deed OR Volume 2658, Page 252  
Parcel No. G24-309-0600-00-006.002

**LEGEND**

- A - Found railroad spike from previous survey.
  - B - Found iron pin from previous survey.
  - C - Set 0.20" iron pin w/ID cap, RLS 5778 H.Behrman, this survey.
  - D - Drilled Hole in marked monument stone this survey.
- Reference Survey October 2006, Not Filed

**AUGUST 2017 I HEREBY CERTIFY THIS SURVEY TO BE CORRECT TO THE BEST OF MY KNOWLEDGE.**

*Herbert Behrman*  
**HERBERT BEHRMAN, REG. SURVEYOR No. 5778**  
300 SOUTH FIRST STREET, HAMLER, OHIO 43524

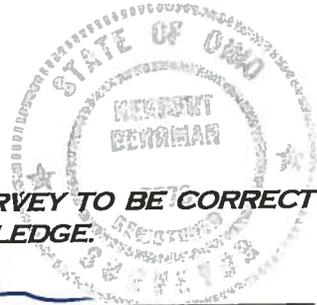

Jackson  
B  
286