


JACKSON B 298

SURVEY OF PART OF THE SOUTH HALF (1/2) OF THE SOUTHWEST QUARTER (SW 1/4) OF SECTION 13, T 3 N, R 9 E, JACKSON TOWNSHIP, WOOD COUNTY, OHIO.

"Bearings used hereon are based on an assumed meridian and are for the express purpose of showing angular measurements."

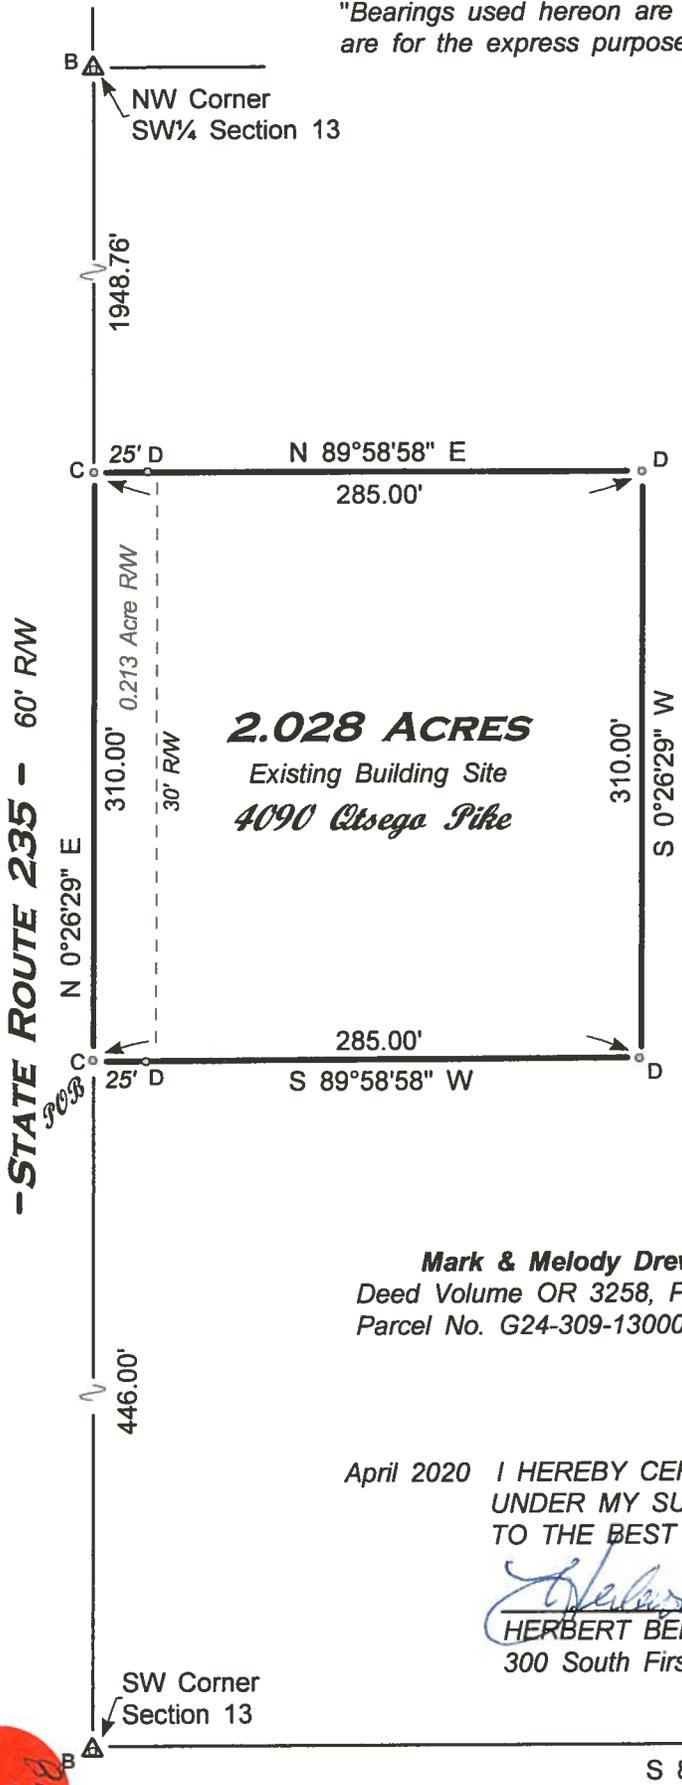

Scale 1" = 100'



LEGEND


- A - Found railroad spike from previous survey.
- B - Found Mag nail from previous survey.
- C - Set Mag nail this survey.
- D - Set 0.20" iron pin w/ID cap RLS 5778 H. Behrman this survey.

Reference: Section Corners GIS
Wood County Engineer's Record of Surveys.

Mark & Melody Drewes
Deed Volume OR 3258, Page 858
Parcel No. G24-309-130000004.000

April 2020 I HEREBY CERTIFY THIS SURVEY WAS MADE UNDER MY SUPERVISION AND IS CORRECT TO THE BEST OF MY KNOWLEDGE.

Herbert Behrman 4/22/20
HERBERT BEHRMAN, Reg. Surveyor No. 5778
300 South First Street, Hamler, Ohio 43524

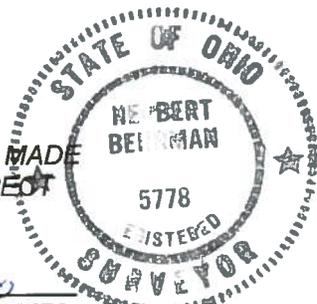

SW Corner
Section 13

2624.54'

SE Corner
SW 1/4 Section 13

S 89°58'58" W

- OIL CENTER ROAD -

JACKSON B 298