


LAKE 827

SURVEY FOR E. CRANDALL

Part S $\frac{1}{2}$, NW $\frac{1}{4}$, SW $\frac{1}{4}$, Sec. 8, T7N, R12E
Lake Twp., Wood Co., Ohio

7279.9

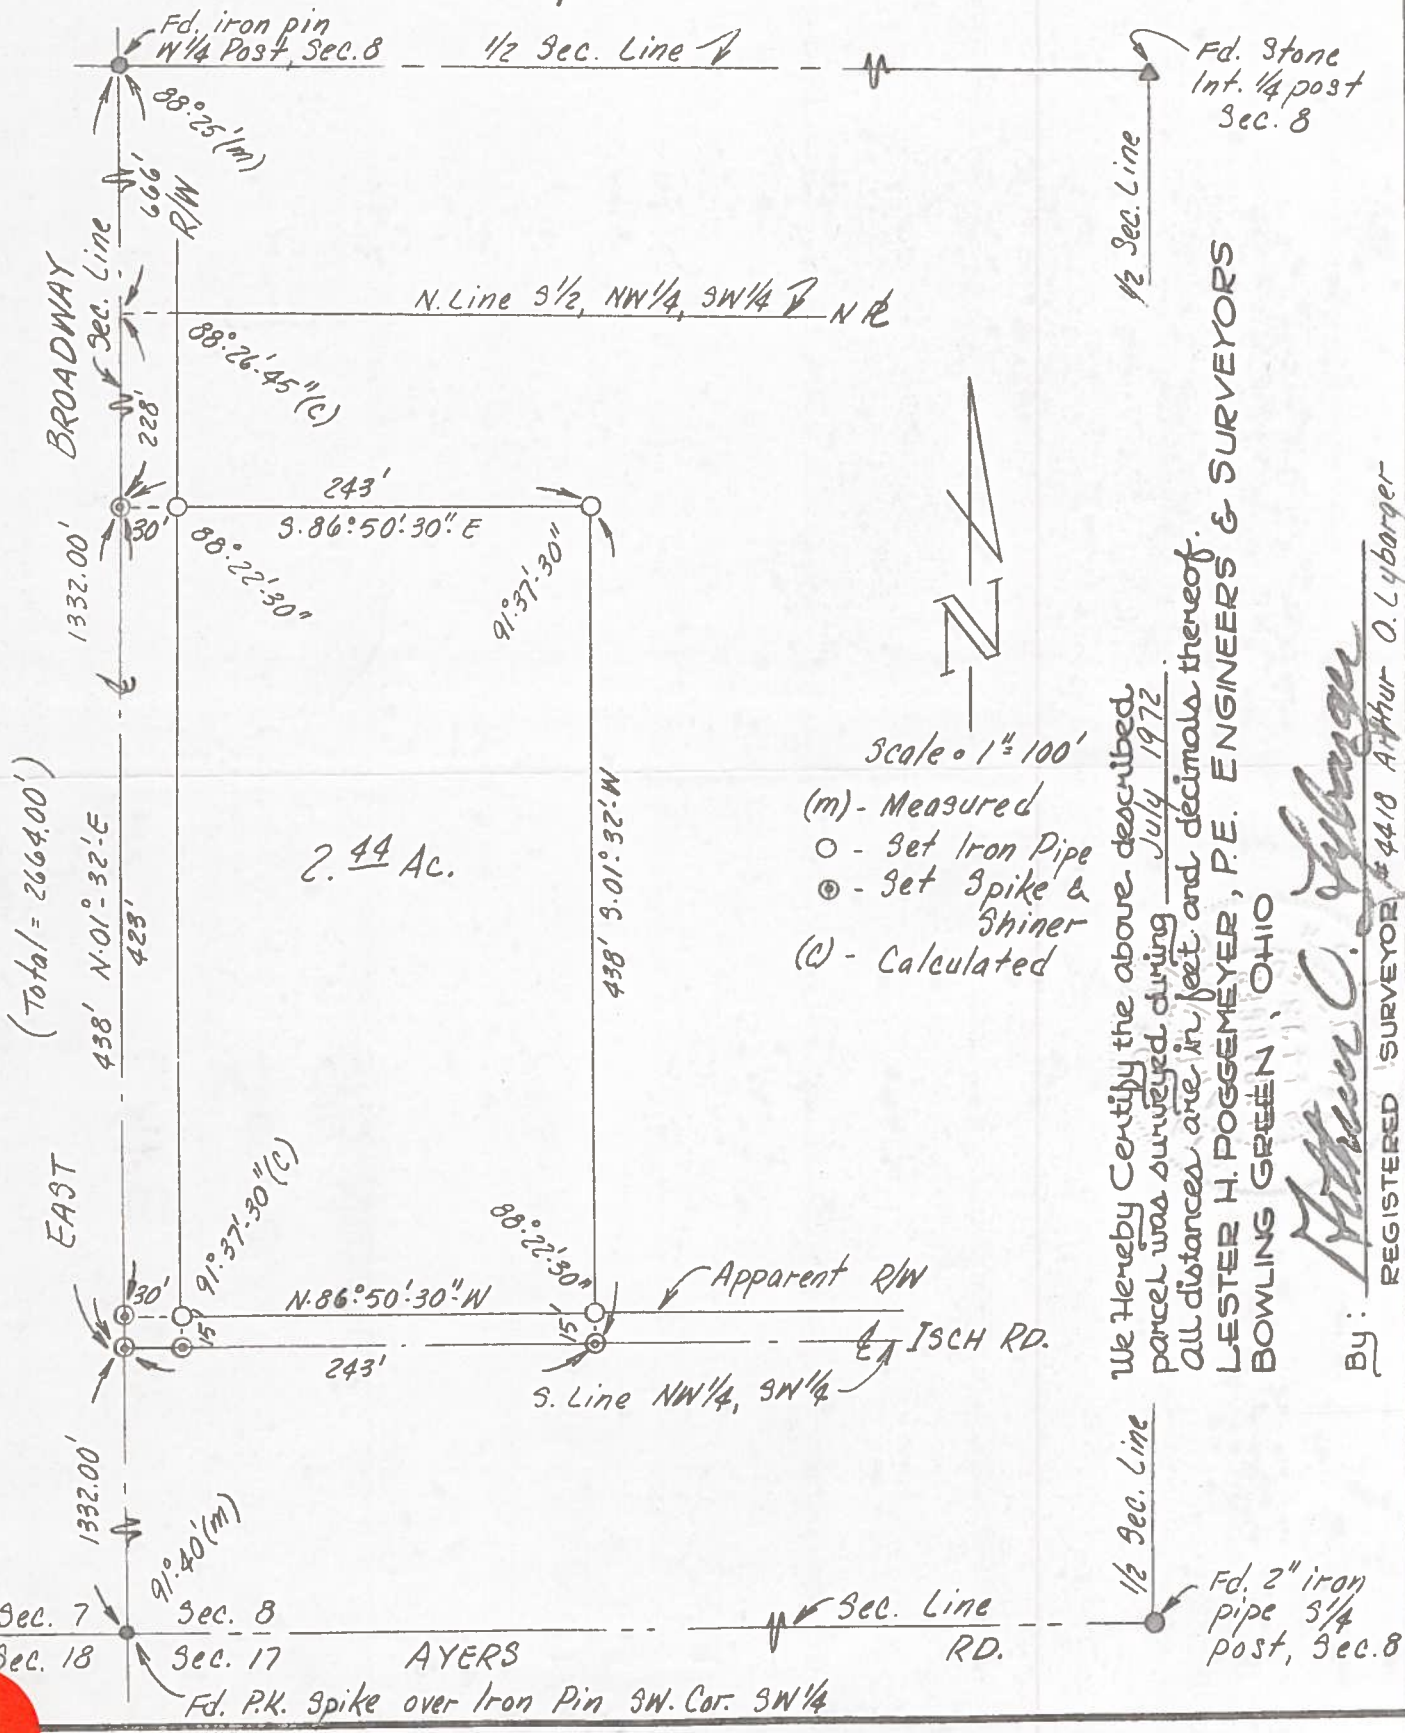

(Total = 2664.00')

2.44 Ac.

Scale = 1" = 100'

- (m) - Measured
- - Set Iron Pipe
- ⊙ - Set Spike & Shiner
- (C) - Calculated

We Hereby Certify the above described parcel was surveyed during July 1972. All distances are in feet and decimals thereof.

LESTER H. POGGEMEYER, P.E. ENGINEERS & SURVEYORS
BOWLING GREEN, OHIO

Arthur O. Lybarger
REGISTERED SURVEYOR #4418 Arthur O. Lybarger

By: *Arthur O. Lybarger*
REGISTERED SURVEYOR #4418 Arthur O. Lybarger

Lake 827