

LAKE 831

2558


# SURVEY REPORT

OF

PART OF DOUGLAS FARMS IN THE  
NE 1/4 OF SECTION 10, LAKE TOWNSHIP  
WOOD COUNTY OHIO R12E T7N

*These survey  
must remain  
They are used as  
references  
in duplicate*

I HEREBY CERTIFY THAT no construction had been started & that no material had been delivered to the property described above on 27 Nov. at 4:00 P.M. House & property staked as shown below.

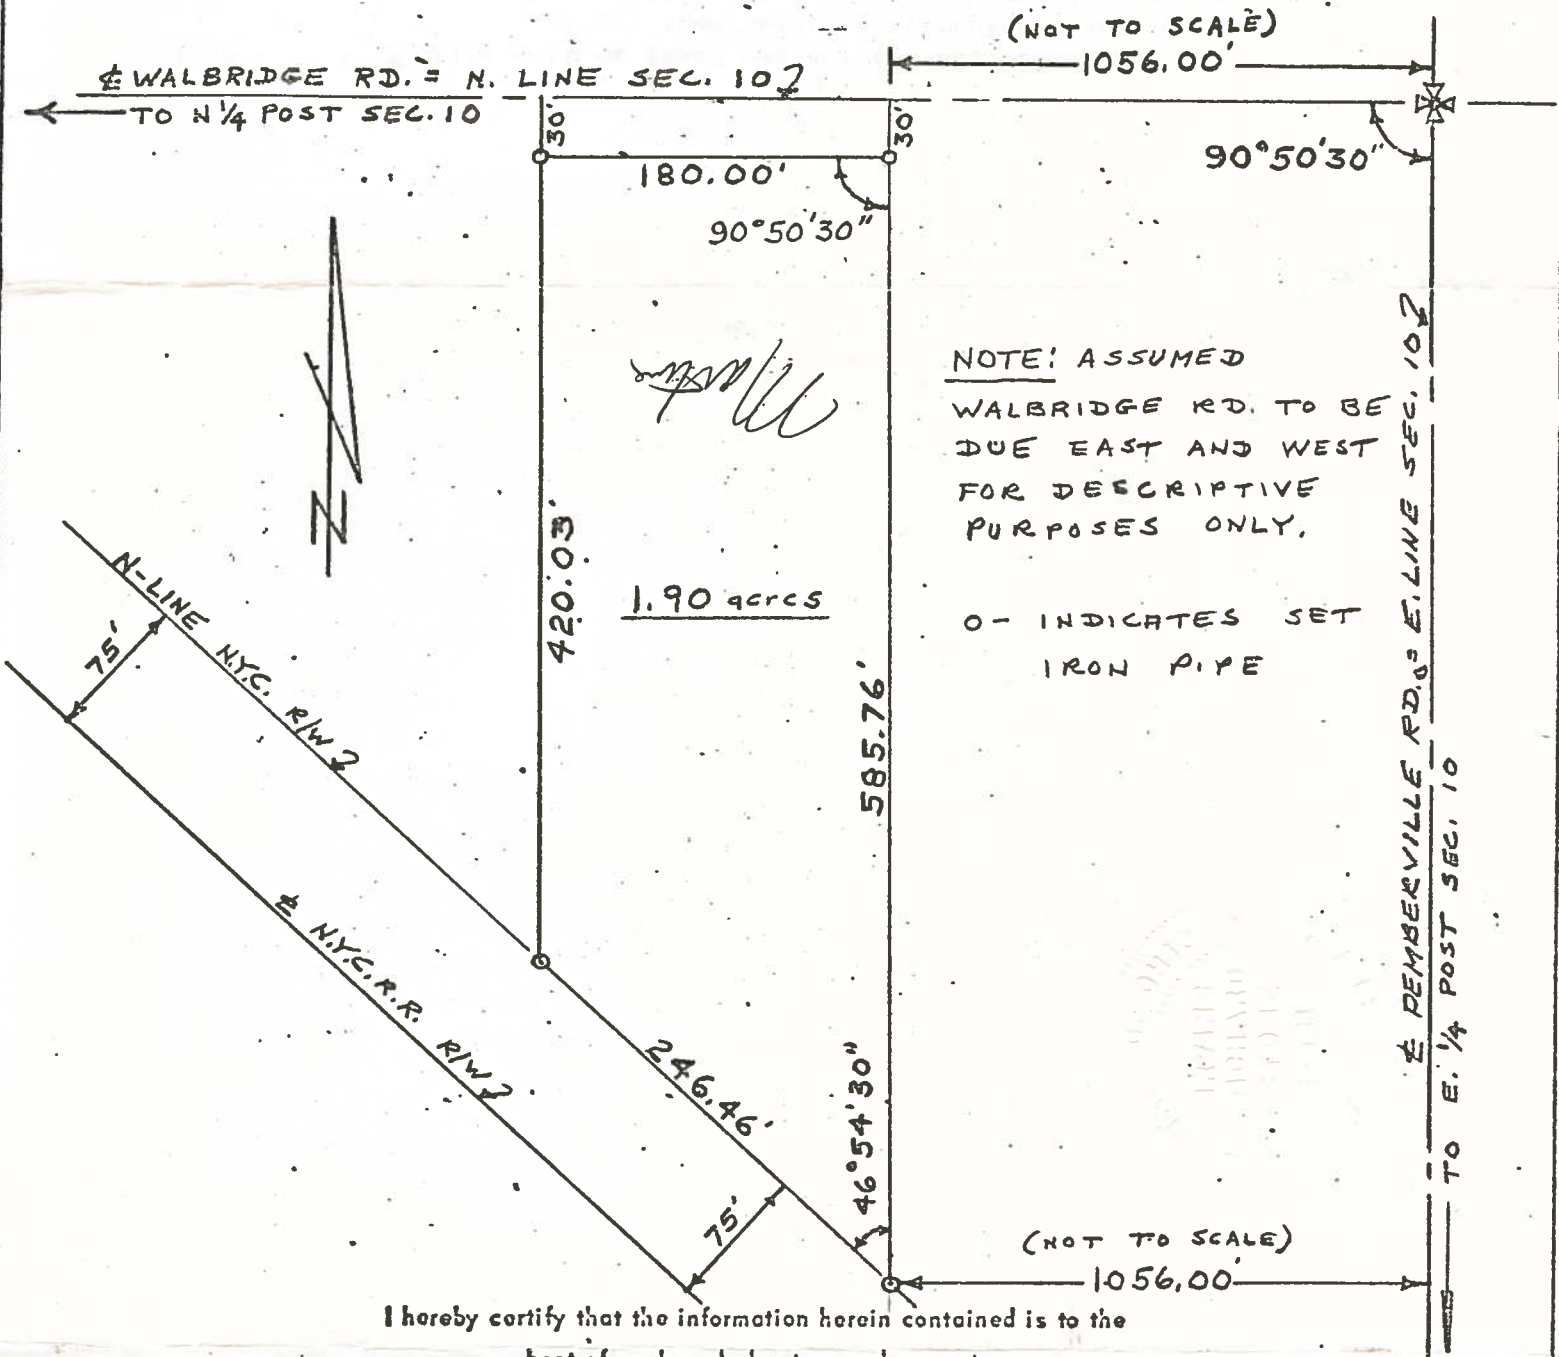

I hereby certify that the information herein contained is to the best of my knowledge true and correct

BY Irving R. Stone

**IRVING R. STONE**  
REG. SURVEYOR NO. 5610  
505 WESTERN AVE. 241-6578

SCALE 1 in. = 100'

DATE: 28 Nov. 71

LAKE 831