



Lake
A
687

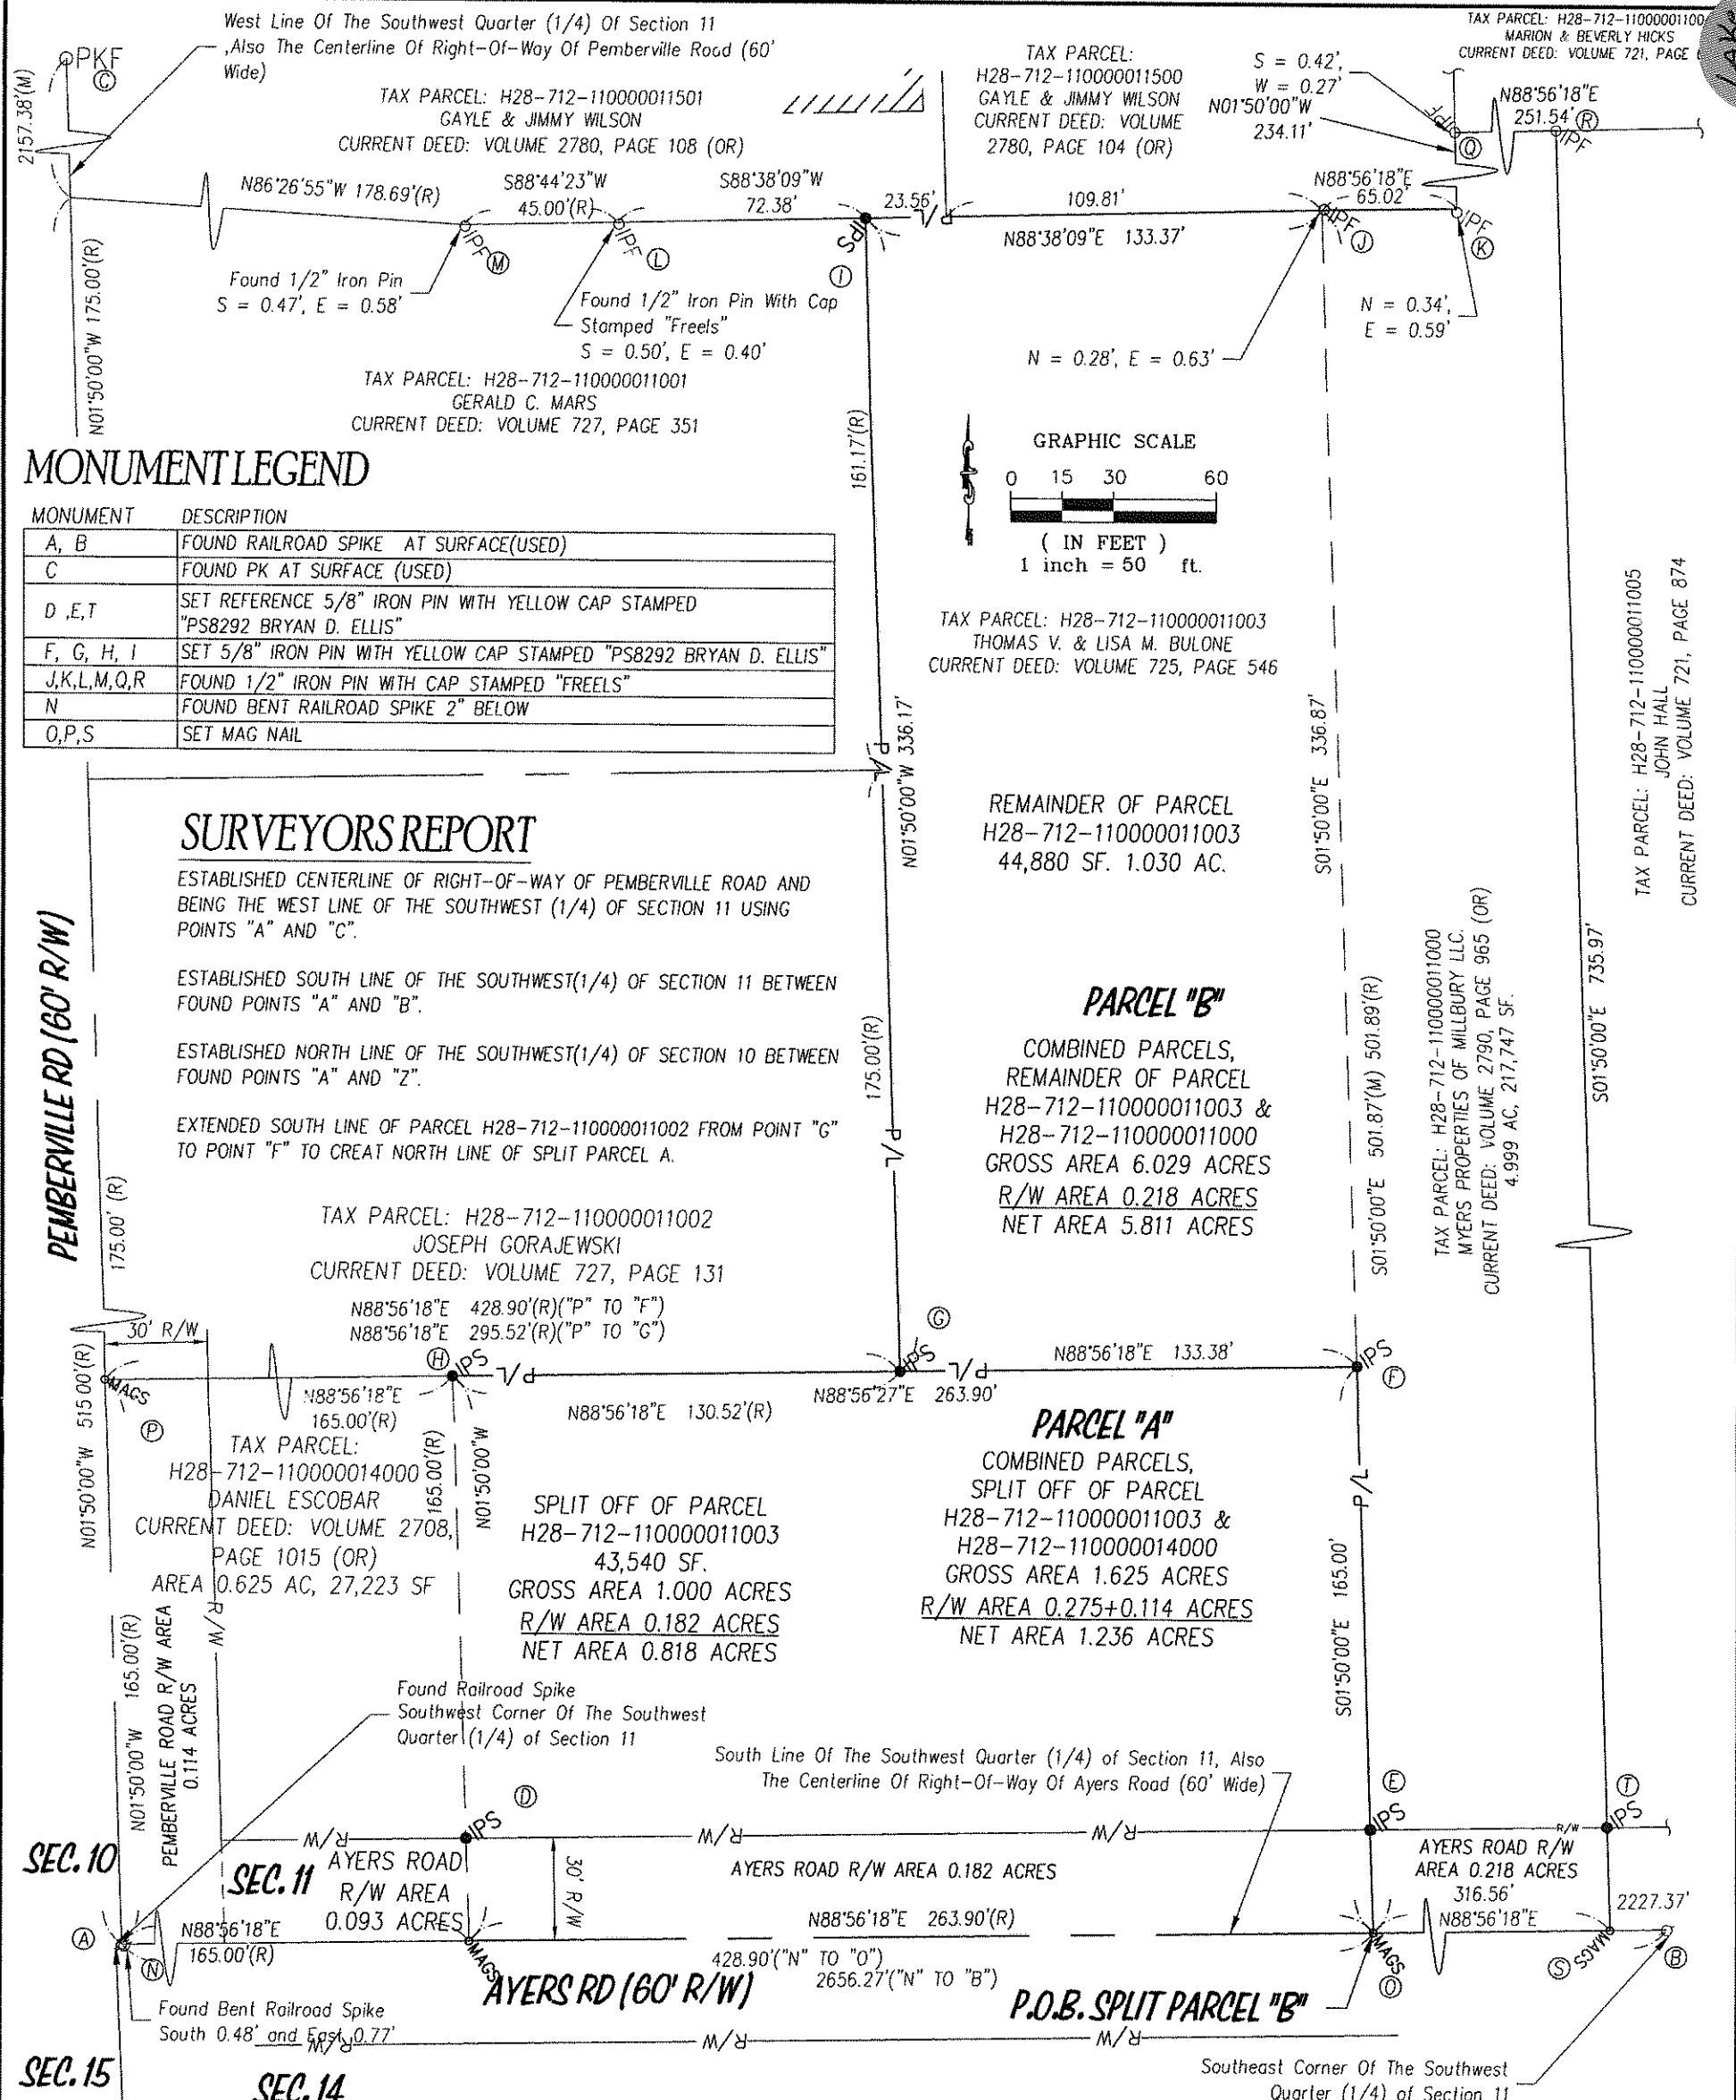

MONUMENT LEGEND

MONUMENT	DESCRIPTION
A, B	FOUND RAILROAD SPIKE AT SURFACE(USED)
C	FOUND PK AT SURFACE (USED)
D, E, T	SET REFERENCE 5/8" IRON PIN WITH YELLOW CAP STAMPED "PS8292 BRYAN D. ELLIS"
F, G, H, I	SET 5/8" IRON PIN WITH YELLOW CAP STAMPED "PS8292 BRYAN D. ELLIS"
J, K, L, M, Q, R	FOUND 1/2" IRON PIN WITH CAP STAMPED "FREELS"
N	FOUND BENT RAILROAD SPIKE 2" BELOW
O, P, S	SET MAG NAIL

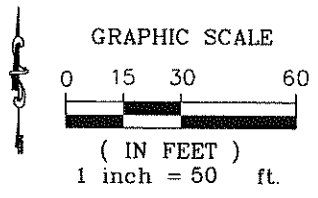

SURVEYORS REPORT

ESTABLISHED CENTERLINE OF RIGHT-OF-WAY OF PEMBERVILLE ROAD AND BEING THE WEST LINE OF THE SOUTHWEST (1/4) OF SECTION 11 USING POINTS "A" AND "C".

ESTABLISHED SOUTH LINE OF THE SOUTHWEST(1/4) OF SECTION 11 BETWEEN FOUND POINTS "A" AND "B".

ESTABLISHED NORTH LINE OF THE SOUTHWEST(1/4) OF SECTION 10 BETWEEN FOUND POINTS "A" AND "Z".

EXTENDED SOUTH LINE OF PARCEL H28-712-110000011002 FROM POINT "G" TO POINT "F" TO CREAT NORTH LINE OF SPLIT PARCEL A.

REMAINDER OF PARCEL
H28-712-110000011003
44,880 SF. 1.030 AC.

PARCEL "B"

COMBINED PARCELS,
REMAINDER OF PARCEL
H28-712-110000011003 &
H28-712-110000011000
GROSS AREA 6.029 ACRES
R/W AREA 0.218 ACRES
NET AREA 5.811 ACRES

PARCEL "A"

COMBINED PARCELS,
SPLIT OFF OF PARCEL
H28-712-110000011003 &
H28-712-110000014000
GROSS AREA 1.625 ACRES
R/W AREA 0.275+0.114 ACRES
NET AREA 1.236 ACRES

P.O.B. PARCEL "A"
P.O.C. SPLIT PARCELS "B"

This is to certify to Mr. Daniel Escobar that this plot of survey 6/05/12 was made in accordance with "Minimum Standards for Boundary Surveys in the State of Ohio" as adopted 5-1-80 of the Administrative Code, Chapter 4733-37. Local governing requirements, if more stringent, shall be adhered to.

[Signature] 7-10-2012
BRYAN D. ELLIS, P.L.S.
REGISTERED SURVEYOR NO. 8292 DATE



GLASS CITY
ENGINEERING & SURVEYING, LLC
2105 PERTH ST., Toledo, Ohio 43607
(419) 283-8362, Fax (419) 539-9867

SPLIT SURVEY FOR DANIEL ESCOBAR & MYERS PROPERTIES OF MILLBURY, LLC.
BEING PART OF THE WEST HALF (1/2) OF THE SOUTHWEST 1/4 OF SECTION 11, TOWN 7 NORTH, RANGE 12 EAST, LAKE TOWNSHIP, WOOD CO. OHIO

ORDER NO.
503-1201

SCALE: 50
DATE 05-16-10
BY: BDE
CHECKED: BDE

EMAIL: BLACKBIRD_1@MSN.COM

SHEET 1 OF 1